



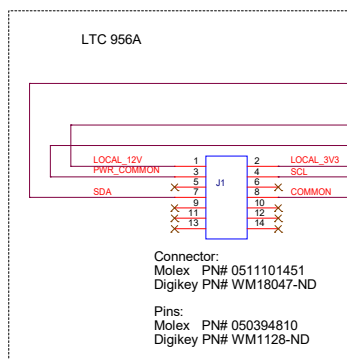

Label: Pos Sens J1


24AWG BLACK PWR_COMMON
24AWG RED LOCAL_12V
24AWG BLUE SDA
24AWG GREEN SCL
24AWG YELLOW LOCAL_3V3
24AWG BLACK COMMON

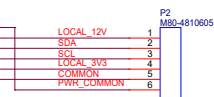




To Internal Sensor
Interface Board J2

<----- Length = xx inches----->

All conductors 24 AWG 1.1mm max. diameter Teflon insulation
Weico 2324/19 or eq.

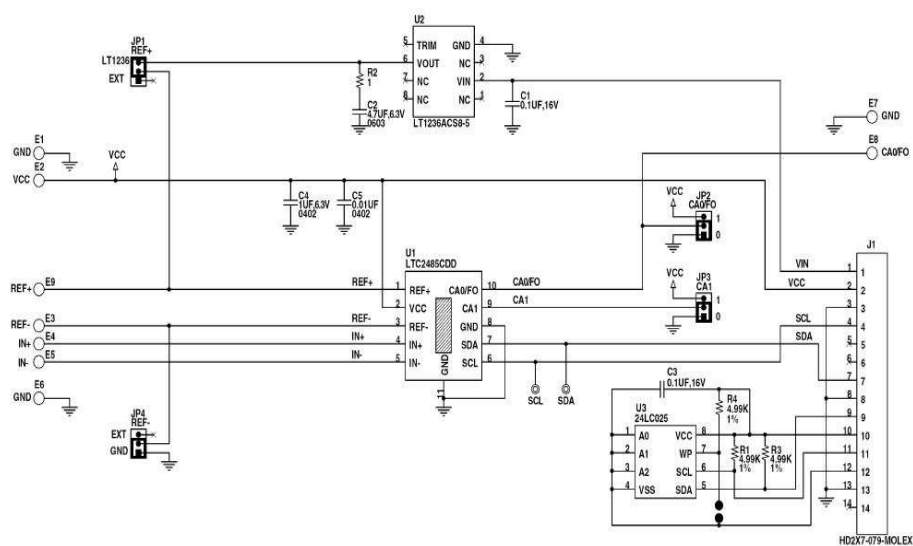

HD2X7-079-MOLEX

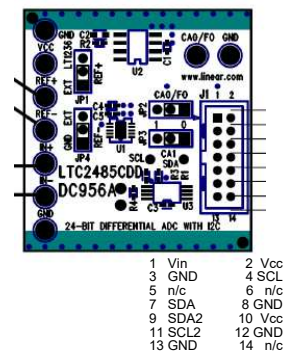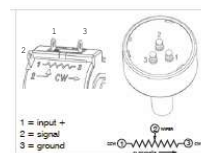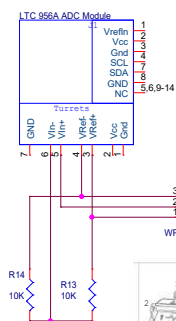

MONTEREY BAY AQUARIUM RESEARCH INSTITUTE
7700 SANDHOLDT ROAD
MOSS LANDING, CA 95039
(831) 775-1700 www.mbari.org

Title: CPF Position Sensor Wire Harness				Number
Size: C	Engineer: Chad Key	Layout: <Layout Eng.>	Filename: <Filename>	Rev: A
Date: Thursday, April 18, 2019	Sheet: 1	of: 2		