
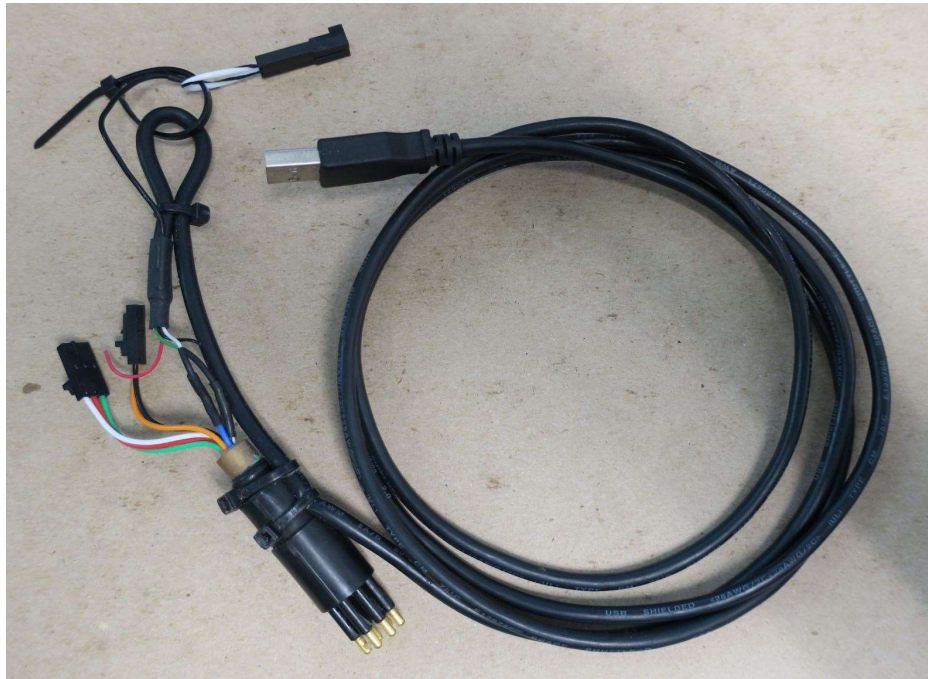


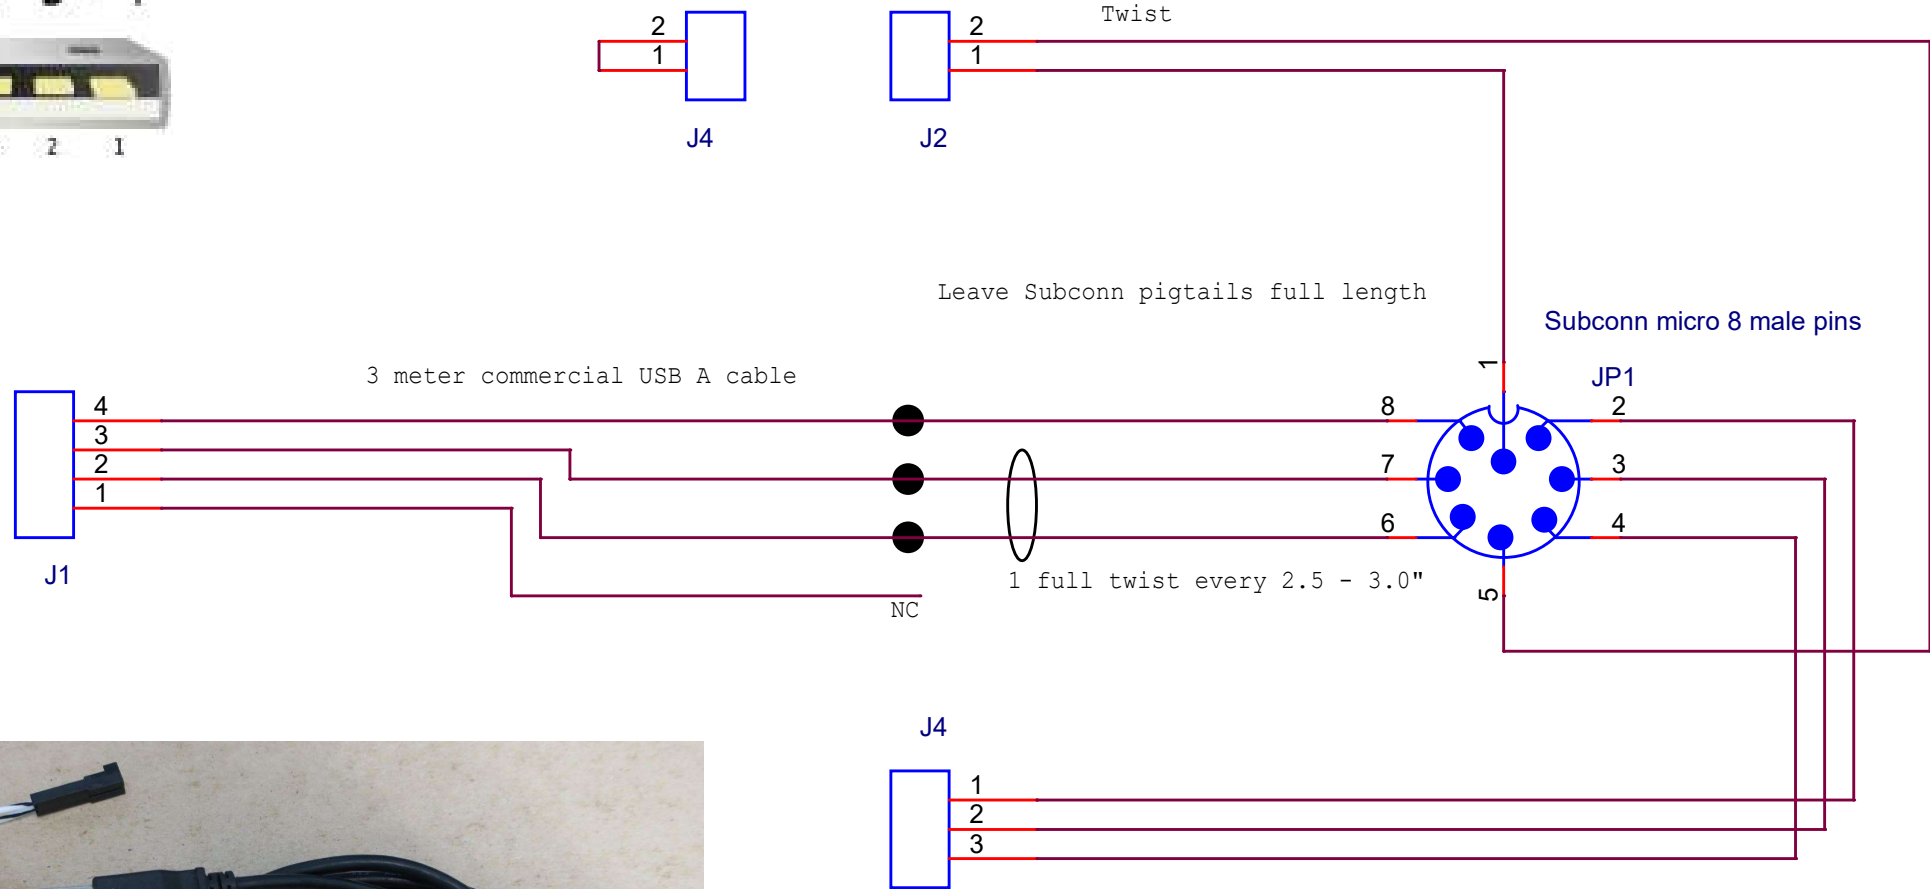

- |          |                   |
|----------|-------------------|
| 1 Black  | 7 White / Black   |
| 2 White  | 8 Red / Black     |
| 3 Red    | 9 Green / Black   |
| 4 Green  | 10 Orange / Black |
| 5 Orange | 11 Blue / Black   |
| 6 Blue   | 12 Black / White  |

|                  |                            |                  |
|------------------|----------------------------|------------------|
| Title<br><Title> |                            |                  |
| Size<br>A        | Document Number<br><Doc>   | Rev<br><RevCode> |
| Date:            | Wednesday, August 26, 2020 | Sheet 1 of 1     |