
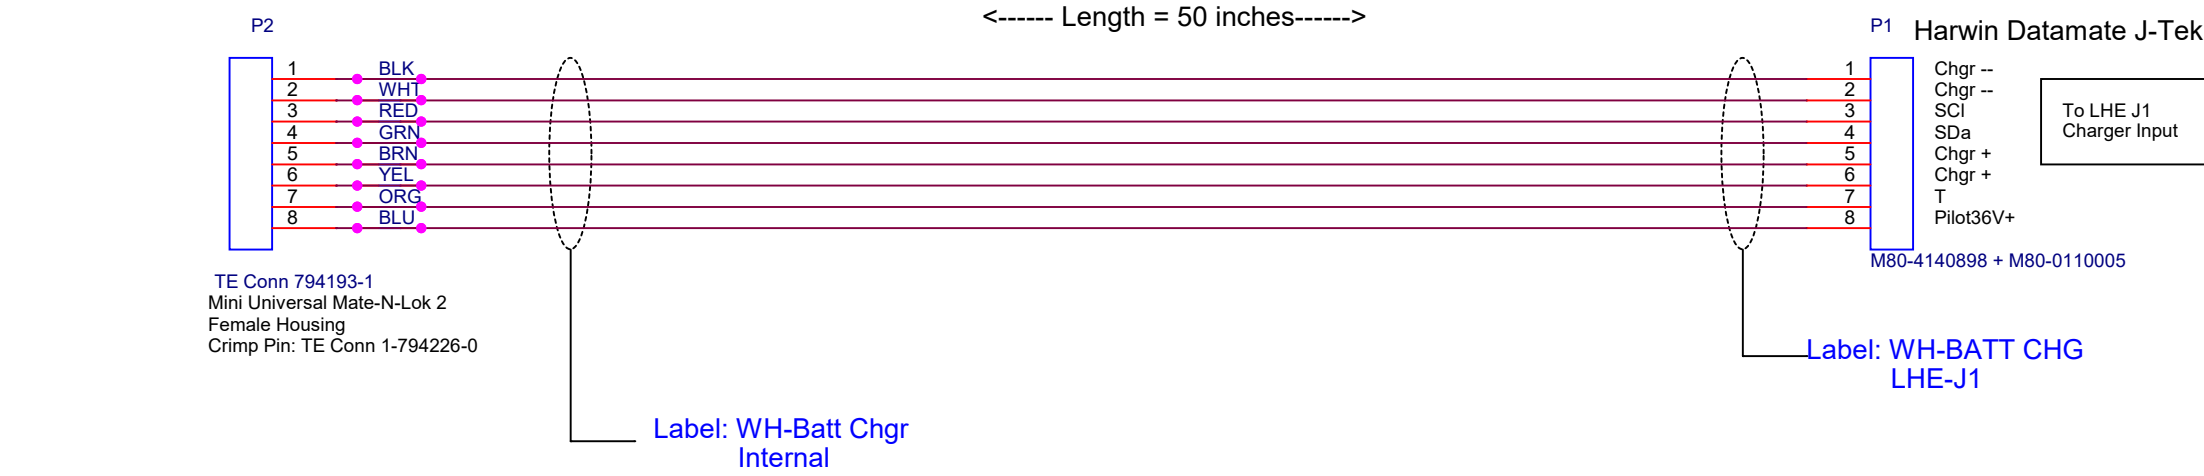


Mini Universal Mate-N-Lok 2
Pin arrangement, female housing

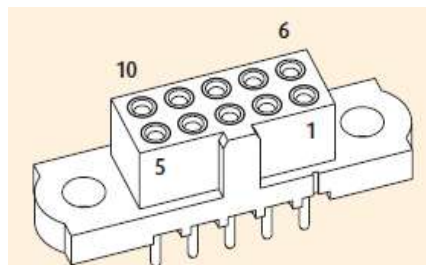

Harwin Datamate J-Tek Numbering

NOTES:

- 1. Bundle in 1/4" braided mesh sleeve. Hold sleeve in place with heat shrink labels
- 2. Feed through larger braided sleeve between Elex and LHE

E	2Sep2020	PC	Corrected colors, changed wire length, added wire spec, connector spec, and build notes
D	11 Oct 19	ECM	Fork Subconn segment into separate drawing.
C	18 Oct 19	ECM	Update labels, lengths; change name per Top Level
B	4 Oct 19	ECM	Clarify colors at J3 and revise colors between P2-P1
A	16 Jul 19	ECM	Add inline disconnect J2/J3 under endcap

Title WH-Charger-Int: Wire Harness, Batt Charge Internal			
Size B	Document Number <Doc>	Mellinger	Rev E
Date:	Wednesday, September 02, 2020	Sheet 1	of 1