



NOTES:

1. The 4 28AWG wires from the pH sensor should be encased in heatshrink with only ~2" of wire exposed.

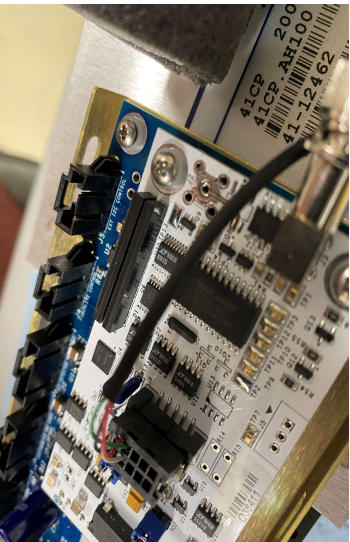



Coax cable with BNC connector.
Belden 83264 or equivalent 75 Ohm RG179

<----- Length overall = 12 inches----->

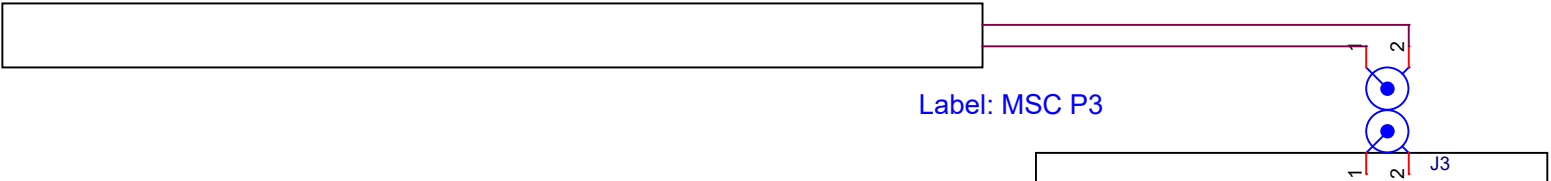

All conductors 28 AWG .89mm nom. diameter Teflon insulation
Weico 2128 or eq.

<----- Length overall = 11 inches----->

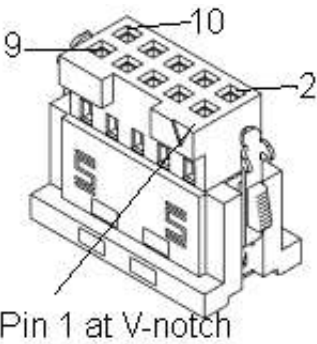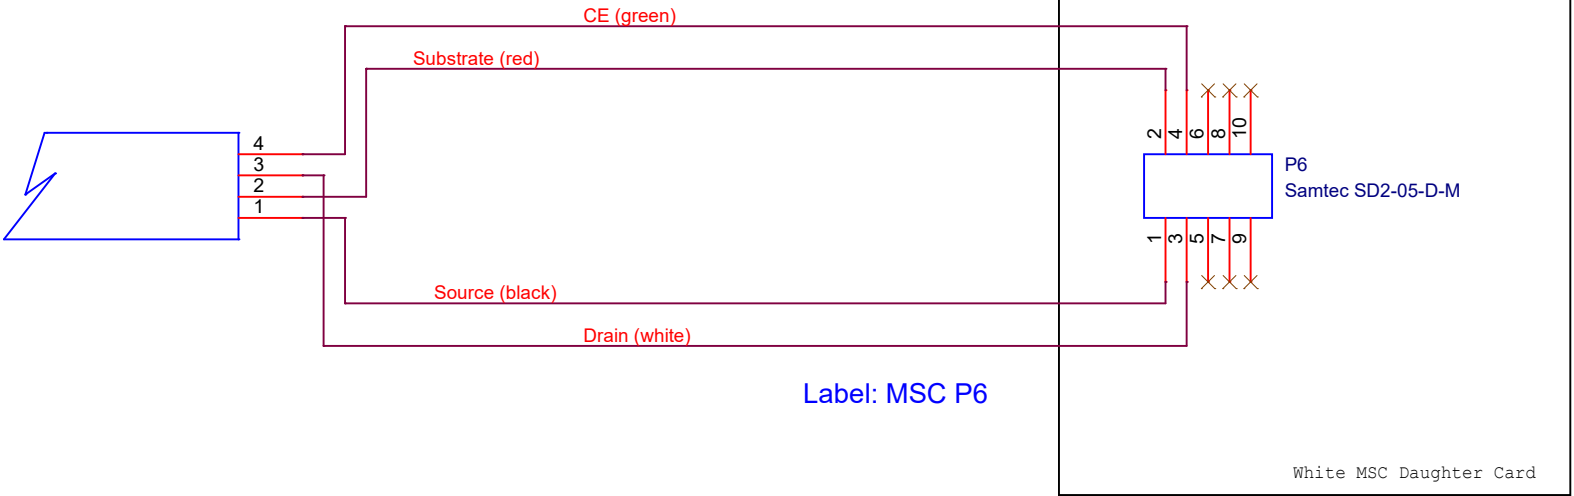

SAMTEC SD2-05-D-M

A	4Nov2020	PC	Added connector spec information, wire gauge and length, label correction

Title			WH-pH Sensor to MSC		
Size	Document Number				Rev
B	<Doc>				A
Date:	Wednesday, November 11, 2020		Sheet	1 of 1	