


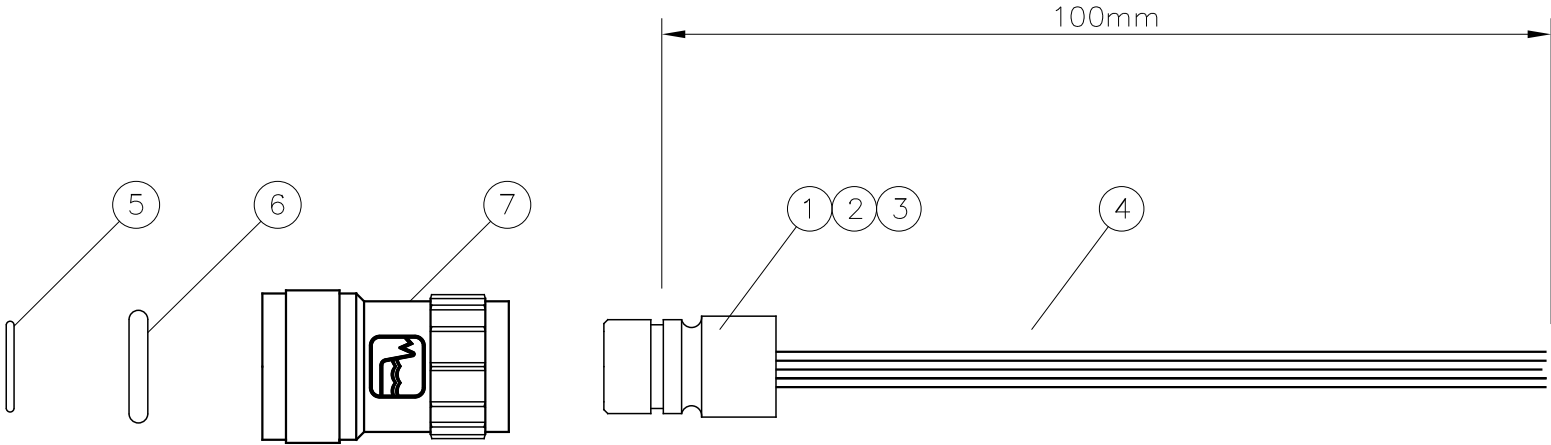

Signal name	Color	10P INSERT Plug
Control Voltage	GREEN	10
TXD	BLUE	1
RXD	VIOLET	2
BV	GREY	4
GND	WHITE	7
Positive Supply	BLACK	8

Part-List			
Pos.	Stock No. / Description	Dwg. No.	Qty.
1	96 3415 PLUG HOUSING	V-8710	1
2	56 0064 LEMO INSERT		1
3	26 0044A/B SCOTCHCAST		
4	29 0008 RIBBON CABLE		0.1m
5	86 2017 O-RING 10x1		1
6	86 2012 O-RING 9.6x2.4		1
7	96 3292 CONNECTING NUT	V-6387	1

Last correction: A 29.04.02 ERM	Date 11.04.02	Constr. by JH
RS232 OUTPUT CABLE 3880 FOR OPTODE 3830	Scale 1:1	Drawn by ERM
	Refer to:	Contr. by
AANDERAA INSTRUMENTS 5852 BERGEN, NORWAY, Tel.+47 55 109900	Drawing no. V-8845A	