

Centryco R F Welded Bellows

Part Number

BW-130-0285-025V5AA

300 West Broad Street

P.O. Box 250

Burlington, NJ 08016 USA

Phone: 800-257-9537

Fax: 609-386-6739


Designed For: MBARI
Upment Type: 0
Covers A: 0 mm-Dia.

Shaft
Extension Req'd: 280 mm

Quote Number: 16006-3
Location: 0
Operating Direction: Horizontal
Max Comprd Lgt: 50 mm

Customer Ref. Dwg. 0
Max Temperature: 0 °F
Maximum OD: 185 mm

Date: 4/27/17
Speed (in/min): 0.0
Minimum ID: 135 mm

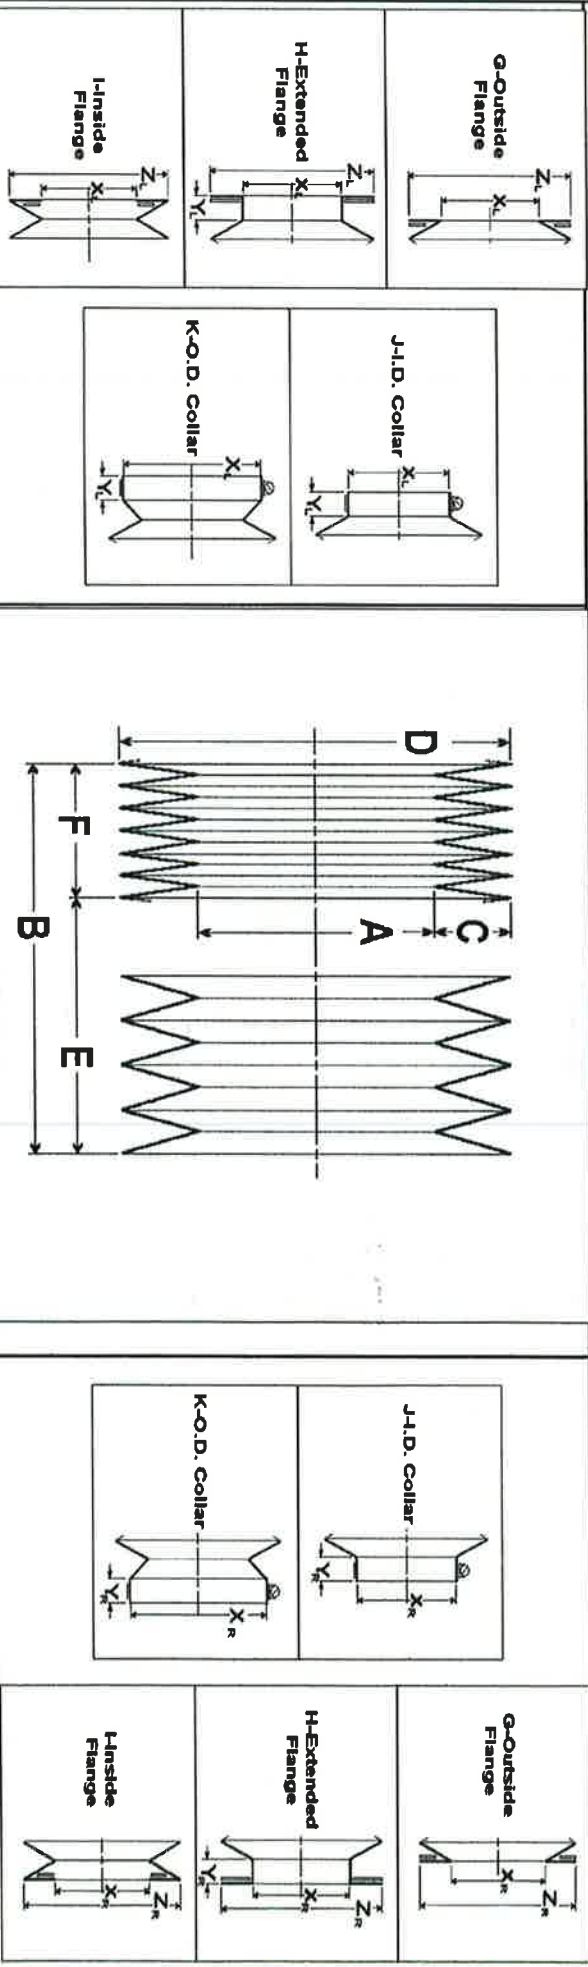

Left End Style		J-ID Collar	Bellows Type		R.F. WELDED BELLOWS		Number of "V"s":		12	Right End Style		J-ID Collar
XL	YL	ZL	A	B	C	D	E	F		XR	YR	ZR
Left End ID	Left End Lgt	Left End OD	Inside Dia.	Extended Lgt	"V" Depth	Outside Dia	Stroke	Comprd Lgt		Right End ID	Right End Lgt	Right End OD
130mm	18mm	0mm	130 mm	285 mm	25 mm	180 mm	244 mm	41 mm		130mm	18mm	0mm
5.118 in	0.709 in	0.000 in	5.118 in	11.22 in	0.984 in	7.087 in	9.606 in	1.614 in		5.118 in	0.709 in	0.000 in

Material: URETHANE FILM V5 - 0.040" thk

Clamp No SAE-104

Internal/External Supports

Special Instructions:

- BELLOWS MUST BE VENTED TO ATMOSPHERE TO ALLOW ENTRAPPED AIR TO ESCAPE.
-

Extension Controls

Control Style
of Controls 0

Vents

Vent type None
Vents 0

Customer Approval By:

Date:

[Signature]
5/3/2017