


300 West Broad Street P.O. Box 250 Burlington, NJ 08016 USA Phone: 800-257-9537 Fax: 609-386-6739

Designed For: MBARI
Equipment Type: 0
Covers A: 0 mm-Dia.
Shaft
Quote Number: 21944
Location: 0
Extension Req'd: 280 mm
Customer Ref. Dwg.
Operating Direction: Horizontal
Max Compr'd Lgt: 50 mm
By: JM/JBSM
Date: 3/14/19
0 °F Speed (in/min): 0.0
Maximum OD: 180 mm
Minimum ID: 130 mm

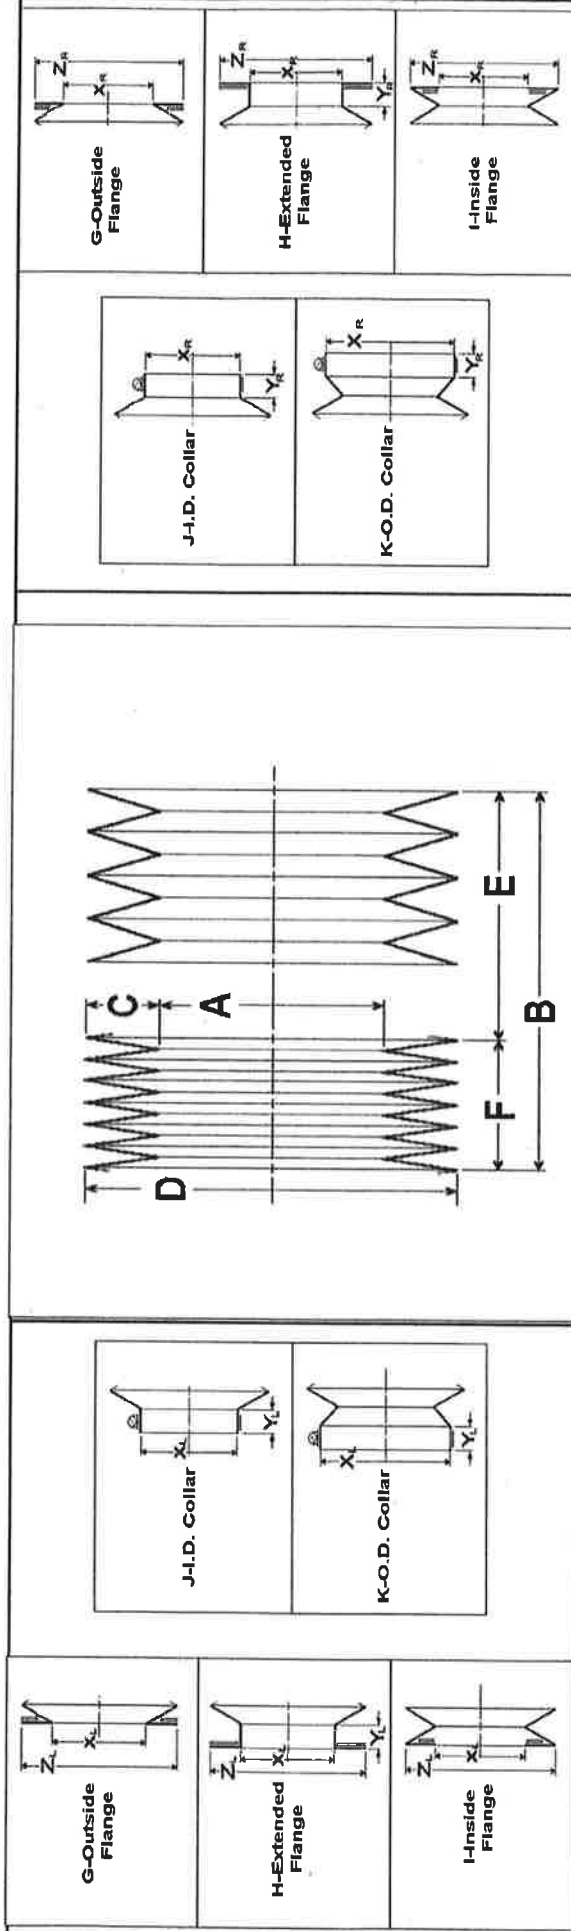

Left End		I-Inside Flg		Right End		I-Inside Flg	
XL	YL	ZL		XR	YR	ZR	
Left End ID	Left End Lgt	Left End OD		Right End ID	Right End Lgt	Right End OD	
85mm	0mm	180mm		85mm	0mm	180mm	
3.346 in	0.000 in	7.087 in		3.346	0.000	7.087 in	
12 - 5.600 mm Dia Holes		5.600 mm Dia Bolt Circle		12 - 5.600 mm Dia Holes		95.600 mm Dia Bolt Circle	

Material: URETHANE FILM V5 - 0.040" thk

Internal/External Supports		Special Instructions:	
Supt Type	NONE	1 BELLOWS WILL NEED TO BE VENTED TO ATMOSPHERE TO ALLOW ENTRAPPED AIR TO ESCAPE. 2 CUSTOMER NEEDS BELLOWS BODY/OD TO BE AS CONCENTRIC AS POSSIBLE	
Extension Controls		Control Style # of Controls 0	
Vents		Vent type # Vents None 0	

Customer Approval By: 
Date: 3/14/2019