

Centryco Inc.

P.O. Box 250, West Broad St., Burlington, NJ 08016
609-386-6448 • 800-257-9537 • Fax 609-386-6739

www.centryco.com



To : GENE MASSION



MBARI
MONTEREY BAY AQUARIUM RESEARCH
INSTITUTE

7700 SANDHOLDT ROAD
MOSS LANDING CA 95039
~~UNITED STATES~~

Fax (831)775-1646

Our Quotation # 016006-02

05/03/2017



Quotation Valid Thru : 10/27/2017

Terms : NET 30

From : Jean Marie Jones - Regional Sales Coordinator, Ext. 221

We are pleased to quote your requirements as shown below. Our company has a reputation for delivering quality products on time and we look forward to the opportunity of serving you.

Item	Part / Rev / Description / Details	Quantity Quoted	Unit Price	Extended Price
001	BW-130-0285-025V5AA U/M EA	3.00000	178.10000	US\$ 534.30
		5.00000	147.80000	US\$ 739.00
		50.00000	124.50000	US\$ 6,225.00
	WELDED BELLOWS, POLYURETHANE FILM (.040)			
	Delivery: 3-4 WEEKS AFTER RECEIPT OF ORDER & SIGNED APPROVAL PRINT			
002	BW-140-0285-020V5AA U/M EA	3.00000	204.85000	US\$ 614.55
		5.00000	182.10000	US\$ 910.50
		50.00000	158.40000	US\$ 7,920.00
	WELDED BELLOWS, POLYURETHANE FILM (.040)			
	Delivery: 3-4 WEEKS AFTER RECEIPT OF ORDER & SIGNED APPROVAL PRINT			

DATA SHEET(S): The enclosed data sheets were prepared against specifications provided. Please review the data sheets against your specifications. If for any reason the details are not acceptable, please advise me and I will prepare revised data sheets and a new quotation.

ORDERING: Minimum Order \$225.00. To expedite the handling of your order, please mail or fax your order to Centryco, Inc., P.O. Box 250, Burlington, NJ 08016. Our fax number is 609/386-6739. A signed approved copy of the enclosed data sheets must accompany the purchase order.

DELIVERY: Unless otherwise specified all deliveries are shipped via UPS. All custom orders are currently shipping 3-4 weeks, OR SOONER, after receipt of order.

TERMS: Prices do not include freight or any applicable taxes. Net 30 days, with approved credit application, COD if credit is not requested or approved, or Visa / MasterCard accepted. Prices are subject to change without notice. All prices are FOB Centryco, Burlington, NJ.

FAX COPY

Page # 1 of


Authorized Signature

Centryco Inc.

P.O. Box 250, West Broad St., Burlington, NJ 08016
609-386-6448 • 800-257-9537 • Fax 609-386-6739

www.centryco.com

Our Quotation # 016006-02

05/03/2017



To : GENE MASSION

MBARI
MONTEREY BAY AQUARIUM RESEARCH
INSTITUTE
7700 SANDHOLDT ROAD
MOSS LANDING CA 95039
UNITED STATES

Quotation Valid Thru : 10/27/2017

Item	Part / Rev / Description / Details	Quantity Quoted	Unit Price	Extended Price
I look forward to the receipt of your order, however, if you have any questions or concerns, please call me. THANK YOU FOR CONTACTING CENTRYCO AND PRESENTING THIS AWESOME OPPORTUNITY TO QUOTE =0)				

FAX COPY

Page # 2 of 4

Gene Marie Jones
Authorized Signature

Designed For: MBARI

Equipment Type: 0

Covers A: 0 mm-Dia.

Quote Number: 16006-3

Location: 0

Extension Req'd: 280 mm

Customer Ref. Dwg.

Operating Direction: Horizontal












Max Compr'd Lgt: 50 mm

By: JMJ/BSM

Date: 4/27/17

Max. Temperature:	0 °F	Speed (in/min):	0.0
-------------------	------	-----------------	-----

185 mm	Minimum ID:	135
--------	-------------	-----

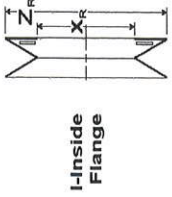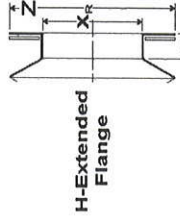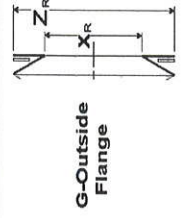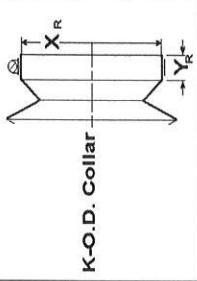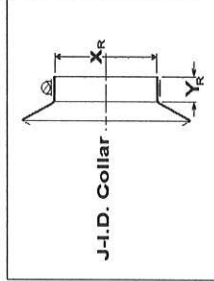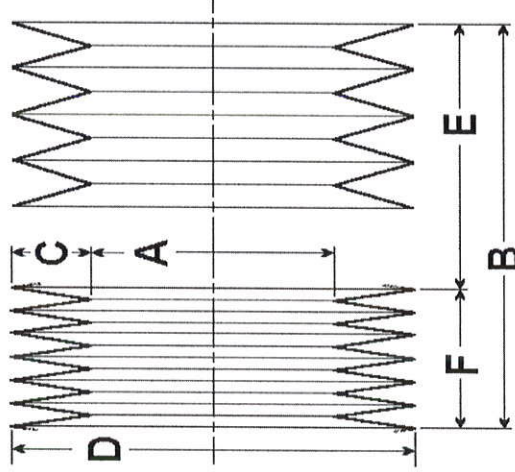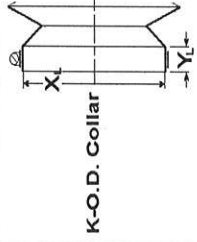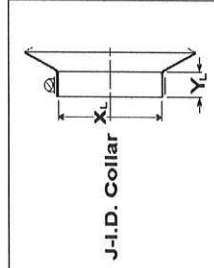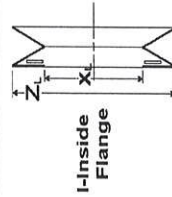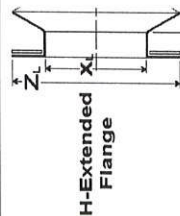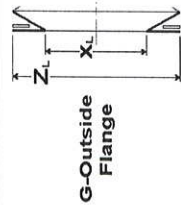

Left End Style			J-ID Collar		Bellows Type				R.F. WELDED BELLOWS				Number of "V's": 12			Right End Style			J-ID Collar						
XL	YL	ZL	A	B	C	D	E	F	XR	YR	ZR														
Left End ID	Left End Lgt	Left End OD	Inside Dia.	Extended Lgt	"V" Depth	Outside Dia	Stroke	Compr'd Lgt	Right End ID	Right End Lgt	Right End OD														
130mm	18mm	0mm	130 mm	285 mm	25 mm	180 mm	244 mm	41 mm	130mm	18mm	0mm														
5.118 in	0.709 in	0.000 in	5.118 in	11.22 in	0.984 in	7.087 in	9.606 in	1.614 in	5.118 in	0.709 in	0.000 in														
Clamp No SAE-104												Clamp No SAE-104													
Internal/External Supports			Special Instructions:															Extension Controls							
Supt Type			NONE			BELLOWES MUST BE VENTED TO ATMOSPHERE TO ALLOW ENTRAPED AIR TO ESCAPE.															Control Style # of Controls			0	
Customer Approval By: _____																		Vents				None			
Date: _____																		# Vents				0			

300 West Broad Street

P.O. Box 250

Burlington, NJ 08016 USA

Phone: 800-257-9537

Fax: 609-386-6739

Designed For: MBARI

Equipment Type: 0

Covers A:

Quote Number:

Location:

Extension Req'd.

Customer Ref. Dwa

Operating Direction: Horizontal












Operating Direction: HORIZONTAL
Max Camber'd Lat: 50 mm

By: IM I/BCM

Date: 1/27/17

Max Temperature: _____ °F _____ °C
By: JIMJ/B3IM Date: _____

U F Speed (in/min):

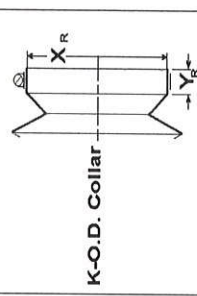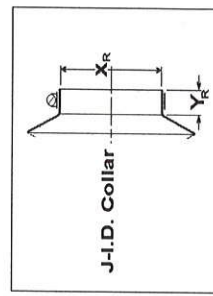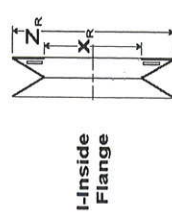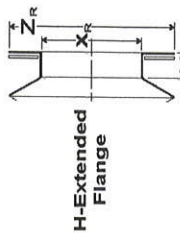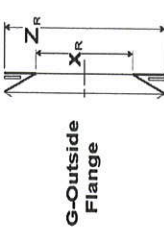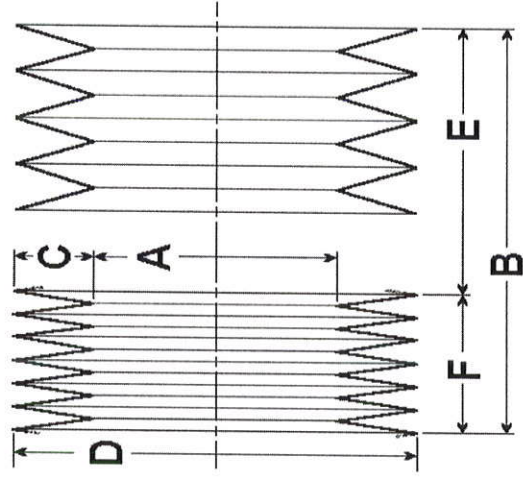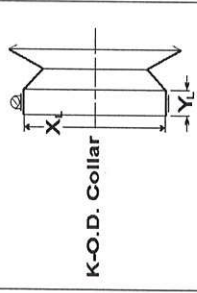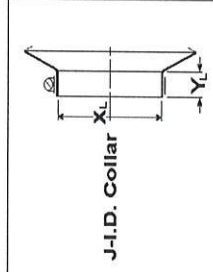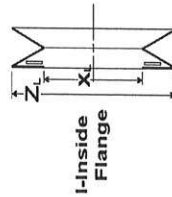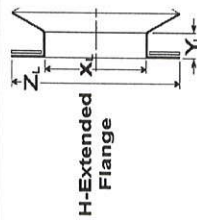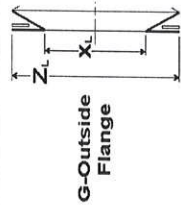

Left End Style			J-ID Collar		Bellows Type				R.F. WELDED BELLOWS				Number of "V's": 15				Right End Style			J-ID Collar			
XL	YL	ZL	A	B	C	D	E	F	XR	YR	ZR												
Left End ID	Left End Lgt	Left End OD	Inside Dia.	Extended Lgt	"V" Depth	Outside Dia	Stroke	Compr'd Lgt	Right End ID	Right End Lgt	Right End OD												
140mm	18mm	0mm	140 mm	285 mm	20 mm	180 mm	235 mm	50 mm	140mm	18mm	0mm												
5.512 in	0.709 in	0.000 in	5.512 in	11.22 in	0.787 in	7.087 in	9.252 in	1.969 in	5.512 in	0.709 in	0.000 in												
Clamp No SAE-104												Clamp No SAE-104											
Internal/External Supports			Special Instructions:									Extension Controls											
Supt Type	NONE		1 BELLOWS MUST BE VENTED TO ATMOSPHERE TO ALLOW ENTRAPPED AIR TO ESCAPE. 2									Control Style # of Controls 0											
Customer Approval By: _____												Vents											
												Vent type # Vents None 0											