


Designed For: MONTEREY BAY AQUARIUM
Equipment Type: 0
Covers A: 0 mm-Dia.

Quote Number: MBAR-C
Location: UNDERWATER
Extension Req'd: 80 mm

Customer Ref. Dwg. 0
Operating Direction: VERTICAL
Max Compr'd Lgt: 0 mm

By: JMU/JU
Max. Temperature: 0 °F
Maximum OD: 300 mm

Date: 2/10/12
Speed (in/min): 0.0
Minimum ID: 240 mm

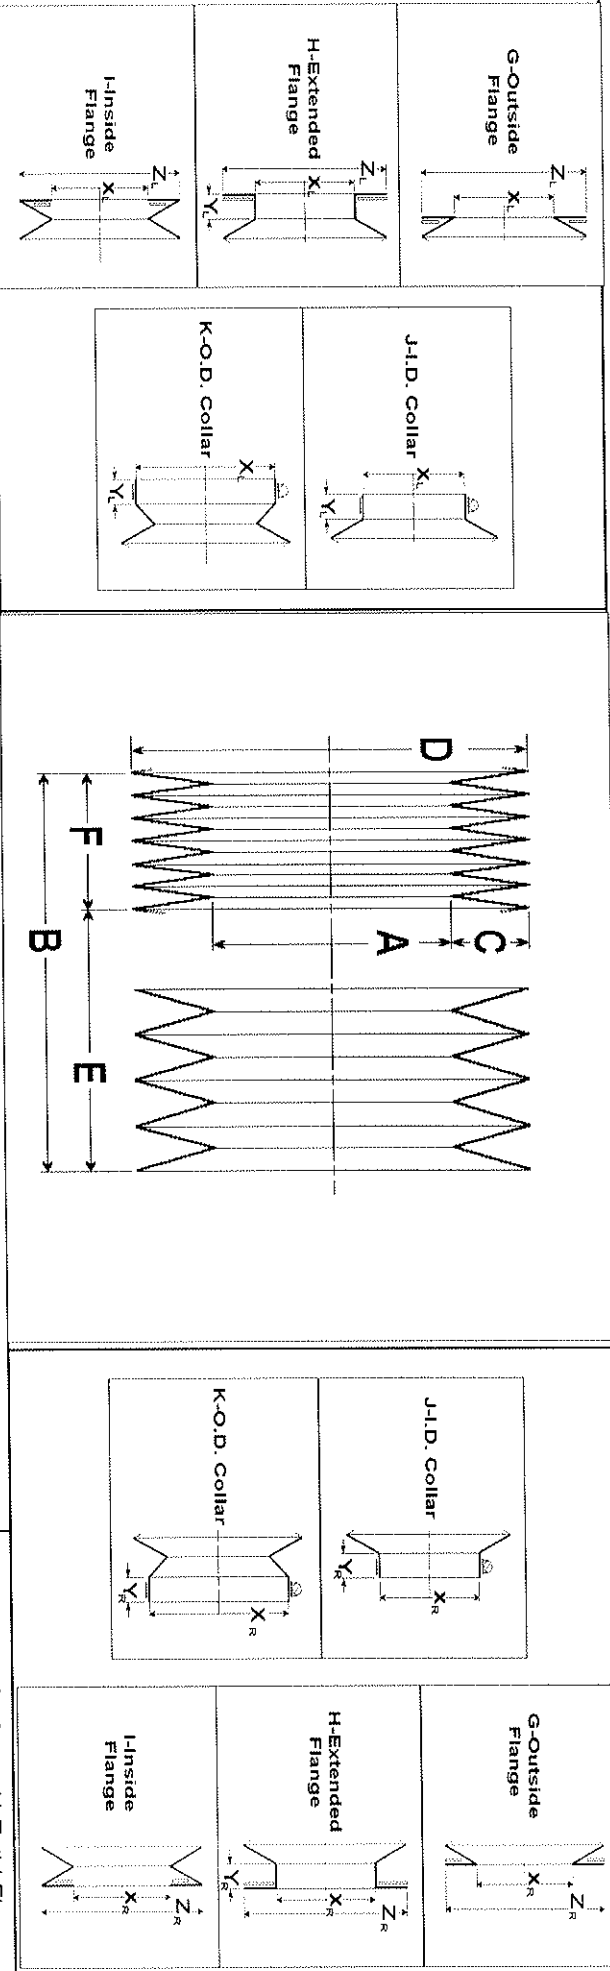

Left End Style			H-Ext'd Flg		Bellows Type		R.F. WELDED BELLOWS			Number of "V's":		3		Right End Style		H-Ext'd Flg	
XL	YL	ZL	A	B	C	D	E	F	XR	YR	ZR						
Left End ID	Left End Lgt	Left End OD	Inside Dia.	Extended Lgt	"V" Depth	Outside Dia	Stroke	Compr'd Lgt	Right End ID	Right End Lgt	Left End OD						
240.0mm	6mm	300mm	240 mm	90 mm	30 mm	300 mm	80 mm	10 mm	240.0mm	6mm	300mm						
9.449 in	0.236 in	11.811 in	9.4488 in	3.5433 in	1.1811 in	11.811 in	3.1496 in	0.3937 in	9.449 in	0.236 in	11.811 in						
Material: URETHANE FILM 0.040 in thk																	
16 - 5.600 mm Dia Holes												16 - 5.600 mm Dia Holes					
270.000 mm Dia Bolt Circle												270.000 mm Dia Bolt Circle					

Internal/External Supports

Supt Type NONE

Special Instructions:

1 BELLOWS MUST BE VENTED TO ATMOSPHERE TO ALLOW ENTRAPPED AIR TO ESCAPE.

2

Customer Approval By: _____ Date: _____

THE INFORMATION CONTAINED, OR PART DESCRIBED IN THIS DOCUMENT OR DRAWING REPRESENTS CENTRYCO'S INTERPRETATION OF YOUR APPLICATION AND/OR DESIGN. AS SUCH, IT WILL BE USED IN THE MANUFACTURING OF PRODUCT SPECIFICALLY FOR YOU.