

Proprietary Notice


The receiver of the Gold Twitter Confidential Information shall guarantee to retain all information regarding the Gold Twitter as restricted and confidential. No information may be confided to any other party.

Elmo Motion Control does not warranty the accuracy of the material or the information contained in any disclosed Confidential Information.



Elmo shall not be liable for any claims, damages, or expenditure (including but not limited to those for personal injuries, wrongful death, property damage, breach of warranty or patent infringement) arising out of the manufacture, use, or sale of goods, to the "Receiver" utilizing any of the Gold Twitter Confidential Information.

Title			
PROPRIETARY			
Size A	Document Number	GOLD TWITTER CAN	Rev A
Date:	Wednesday, August 10, 2016	Sheet	1 of 3


Installed in P.S
JCB-131324FG

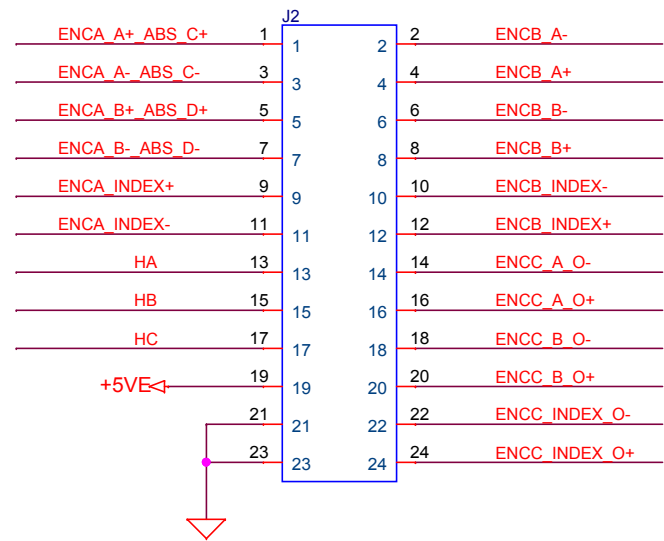


JSB-131030M

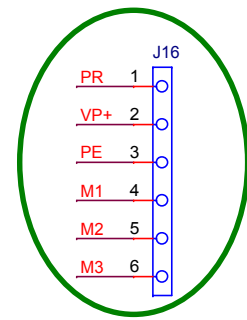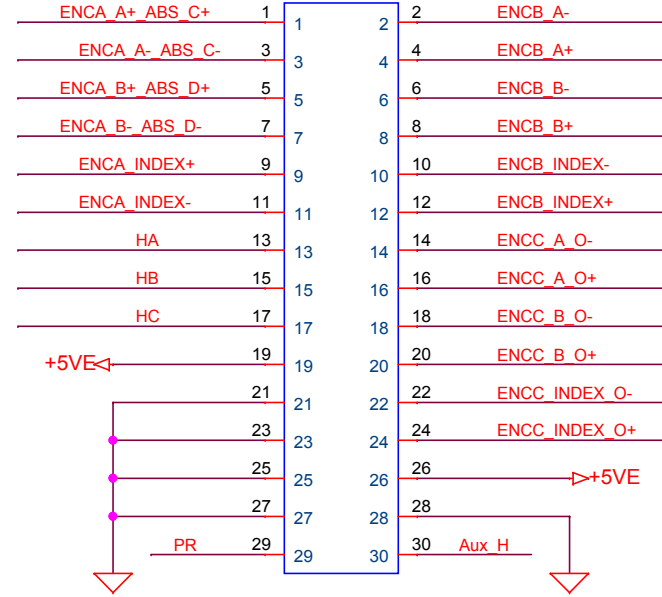


Installed in P.S
JCB-131102FG

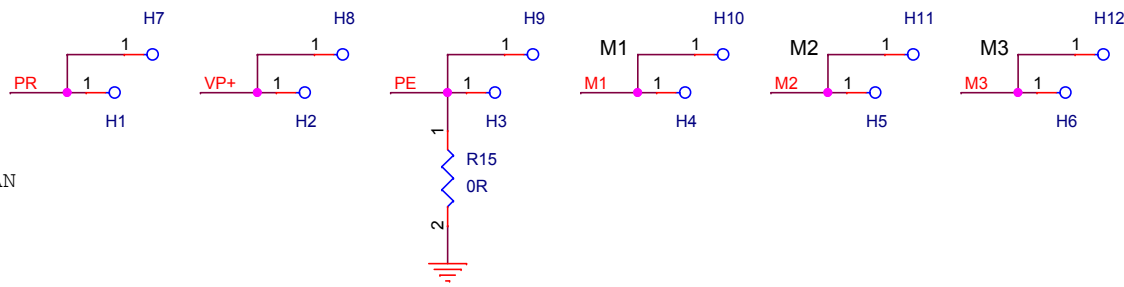


Not Installed in CAN

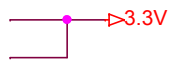

FOOTPRINT

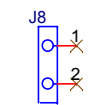

FOOTPRINT

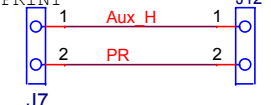



Hole 1-6 option to solder pin
1mm BOAED SOCKET
Harwin H3183-01

PELM042A

H7 - H12 = For 12 AWG
R15 = 0 ohm - instead of C3
C1, C2, C4-C29 =
Adding J16 Motor-connector
Aux L = PR
Adding R16 as 120 ohm option

Pluggable / 200v / Motor-connector




With Motor-Connector J16

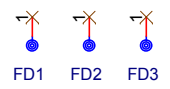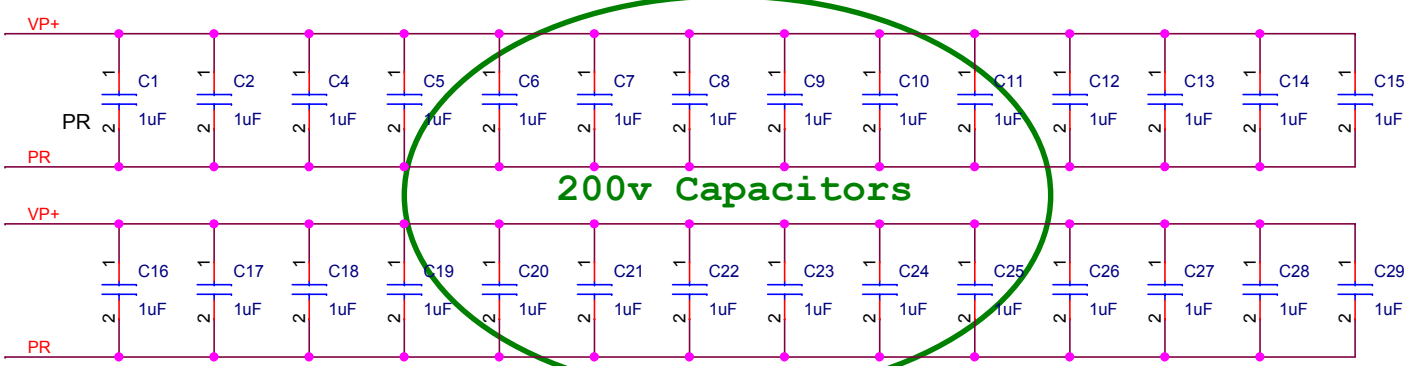



Based on E_B_TWI_003C.DSN (PELM042A)
And on E_B_TWI_004B.DSN (AELM289A)

Title			
TWI_E_B_Can_Connectors 01_200v			
Size A4	Document Number	GOLD TWITTER CAN_010A.DSN	Rev A
Date:	Tuesday, August 09, 2016	Sheet	2 of 3

R13, R17 = 3.74K
D8, D9 = Zener 6.2v
R12, R14 = N.I

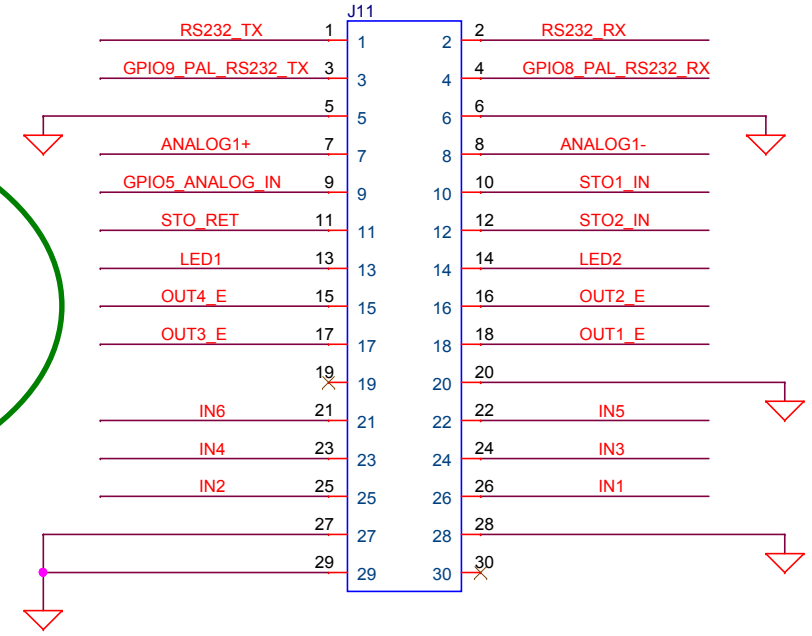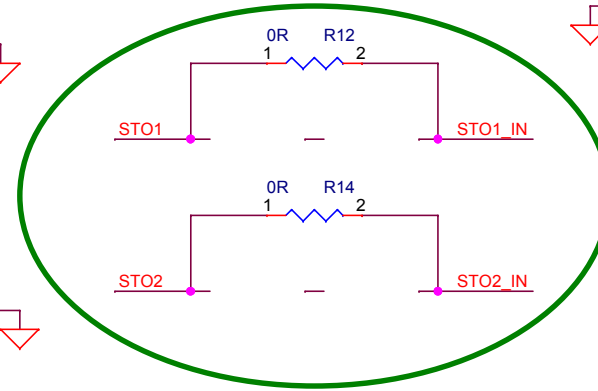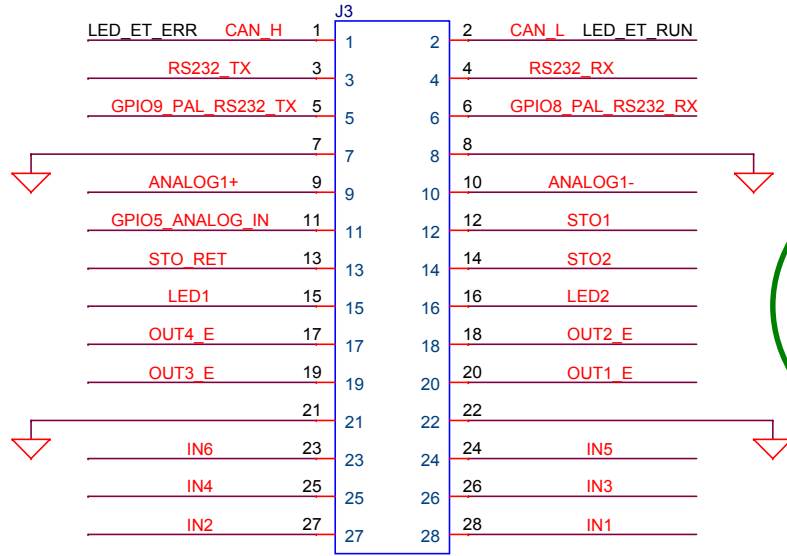

This connector is splitted into x3:
J1 +J3 +J5
while J1+J5 are installed
only in ECAT version -
as a single 2x22 component...
Thus, must be added manually.

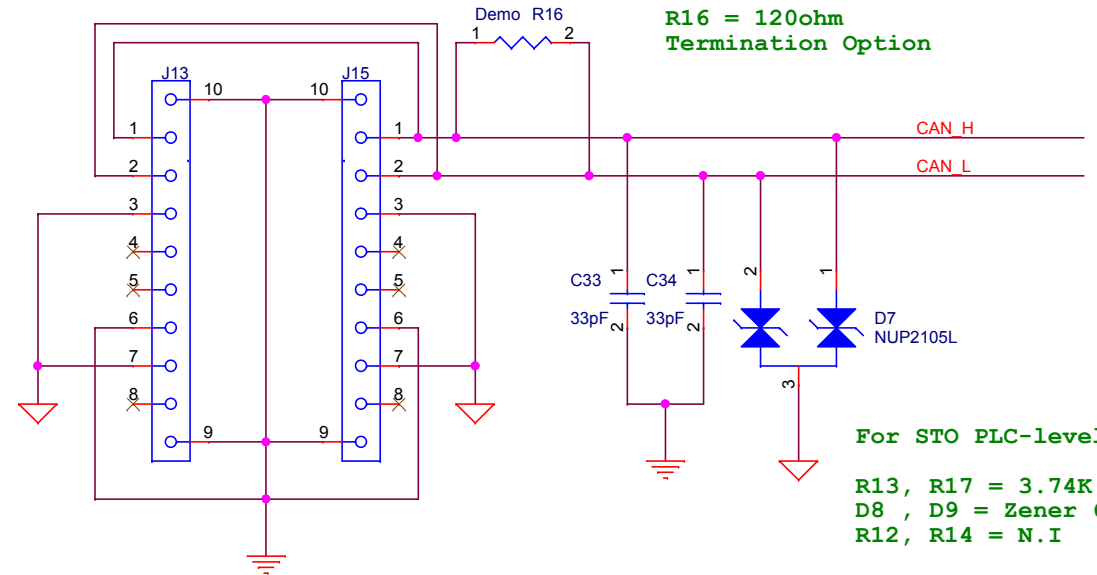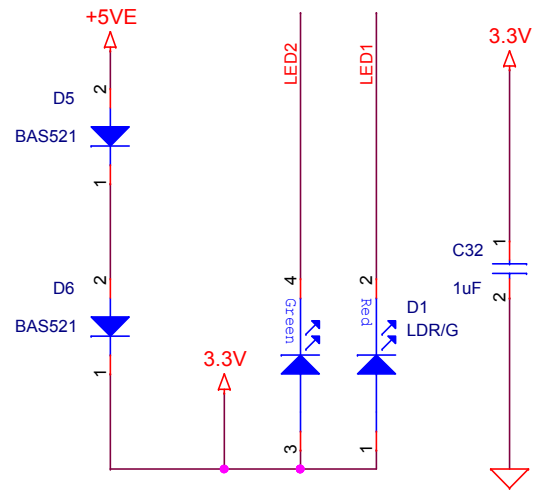

R16 = 120ohm
Termination Option

For STO PLC-level 24v:
R13, R17 = 3.74K
D8, D9 = Zener 6.2v
R12, R14 = N.I

Title			
TWI_E_B_Can_Connectors 02_200v			
Size A4	Document Number	GOLD TWITTER CAN_010A.DSN	Rev A
Date:	Tuesday, August 09, 2016	Sheet 3	of 3