


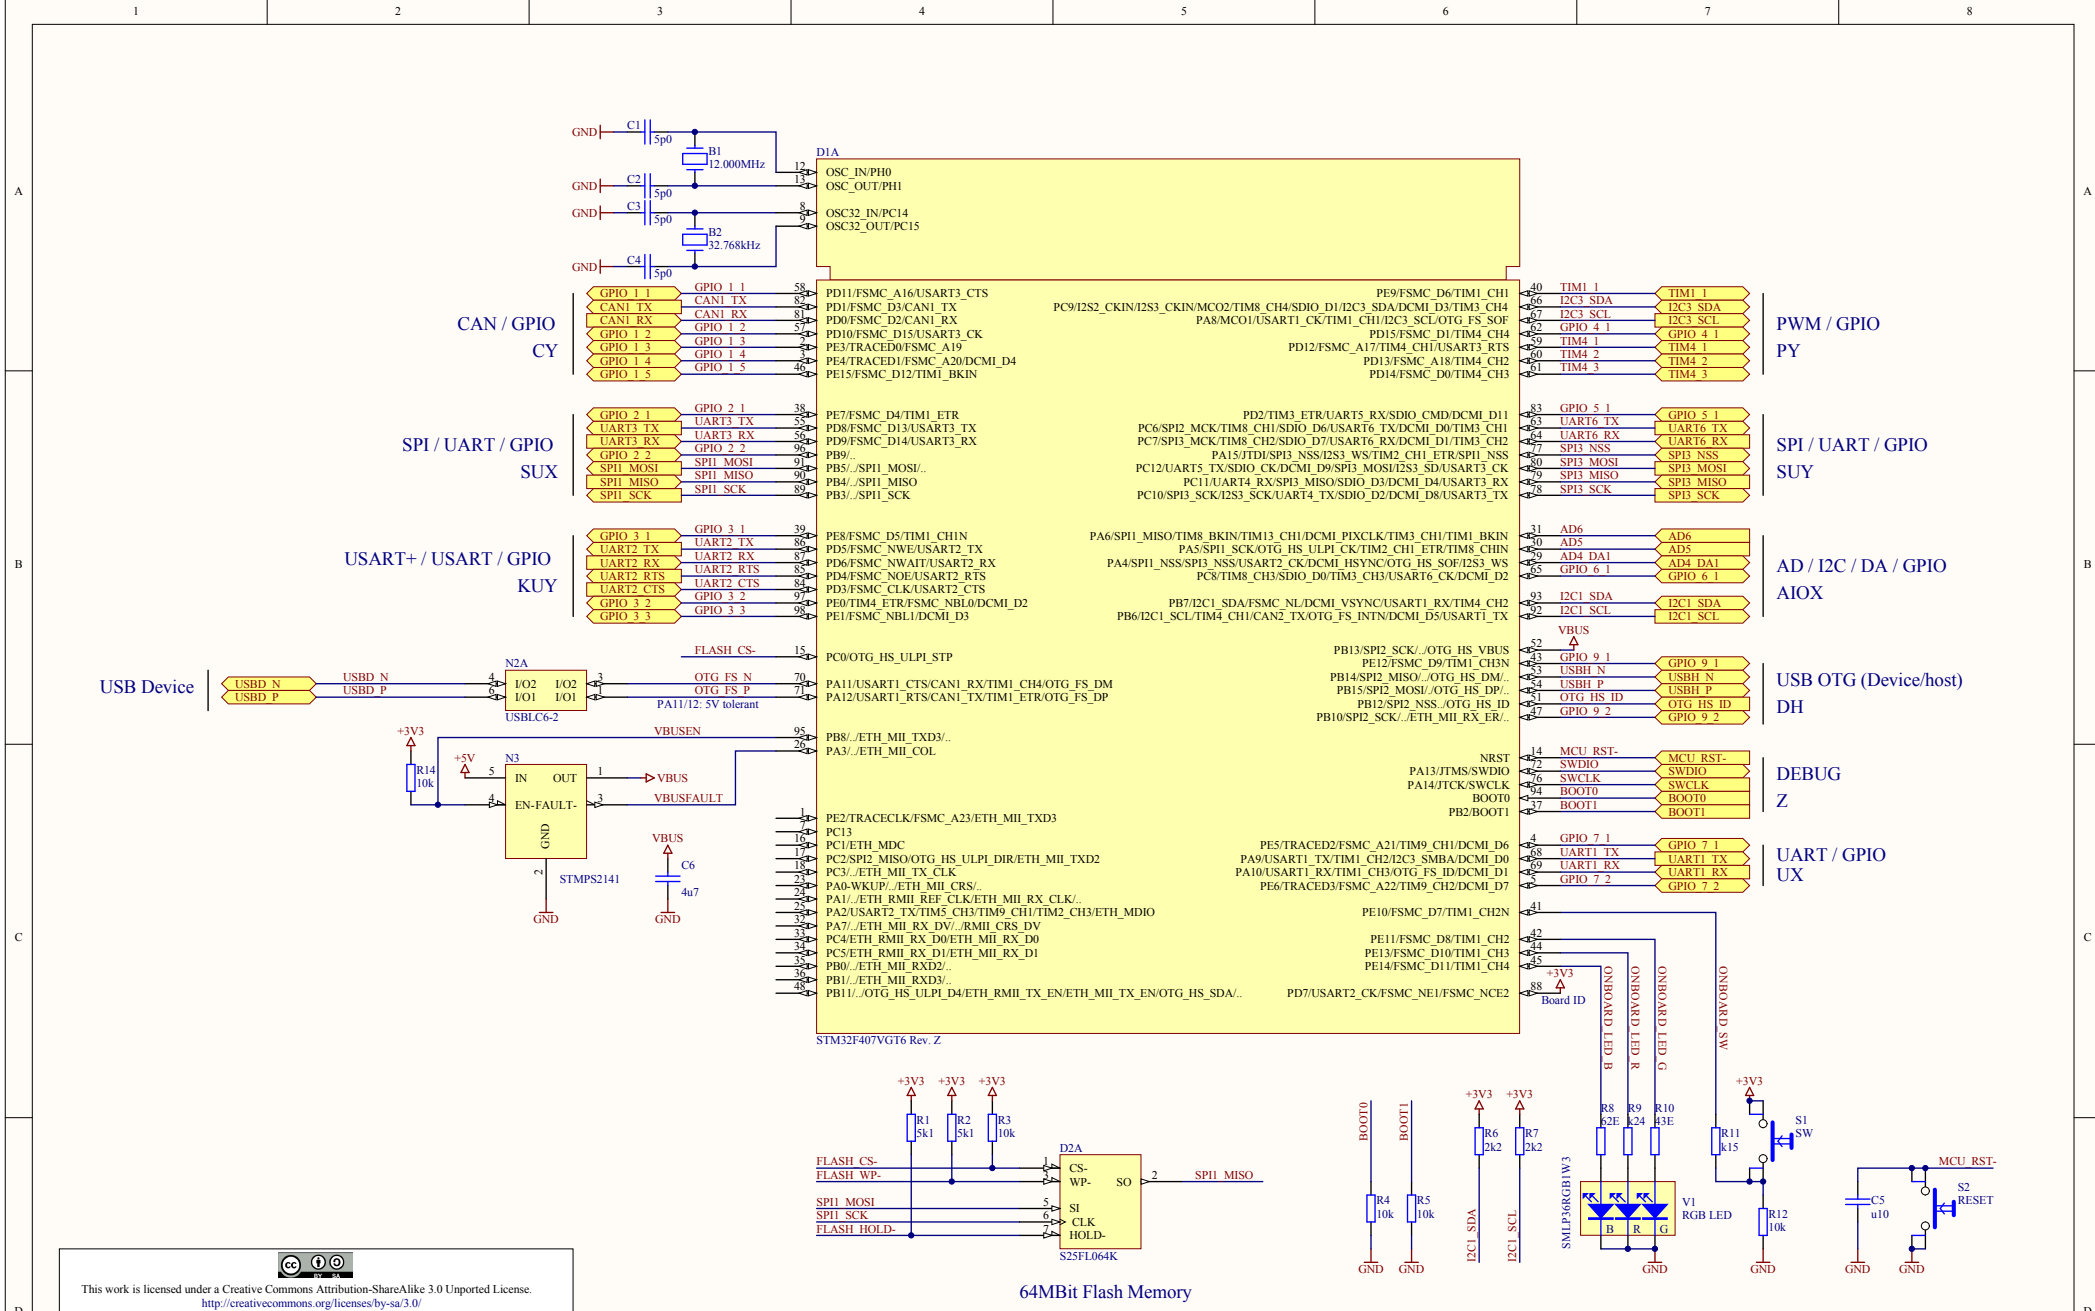

This work is licensed under a Creative Commons Attribution-ShareAlike 3.0 Unported License.
<http://creativecommons.org/licenses/by-sa/3.0/>

64Bit Flash Memory



The Mountaineer Group



Rock-Solid Engineering Services



Gezeichnet
 Datum 06.02.2012

Gepreut
 Datum 26.03.2012

Geschen
 Datum

USB Mainboard

.NET Gadeteer compatible Platform




Microcontroller











Version: 1.0

Projektkürzel:
 MBUSB

Blatt: 1 / 3

Nr.
 CSA-GADP-MBUSB-001

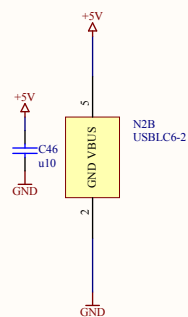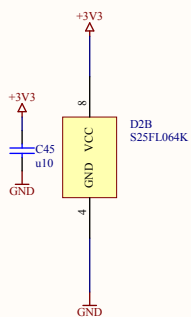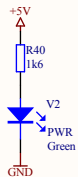

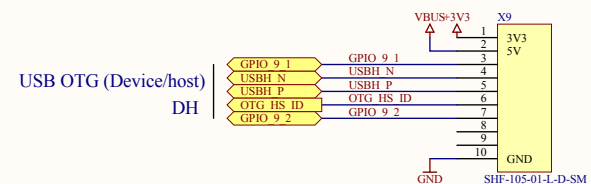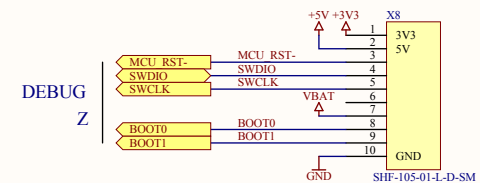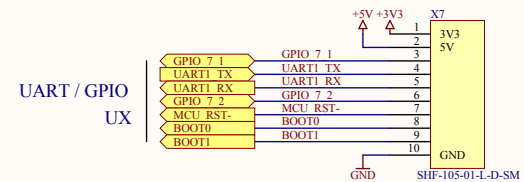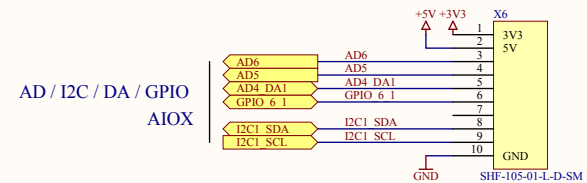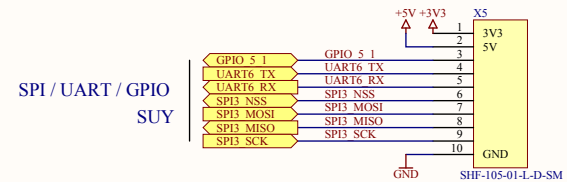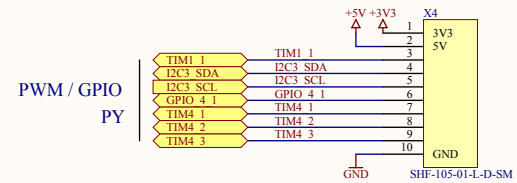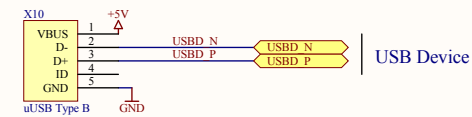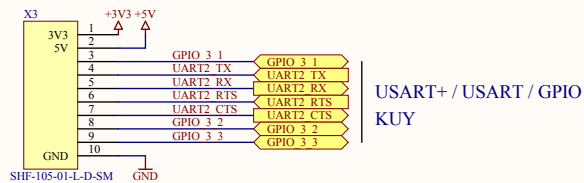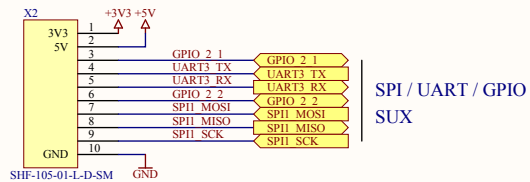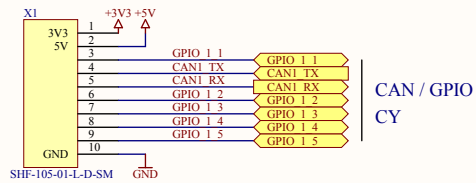

This work is licensed under a Creative Commons Attribution-ShareAlike 3.0 Unported License.
<http://creativecommons.org/licenses/by-sa/3.0/>



The Mountaineer Group Rock-Solid Engineering Services



Gezeichnet czi	Geprüft hae	Gesehen	USB Mainboard .NET Gadgeteer compatible Platform	Projektkürzel: MBUSB
Datum 06.02.2012	Datum 26.03.2012	Datum		Blatt: 3 / 3
			Connectors	Nr. CSA-GADP-MBUSB-001
			Version: 1.0	