
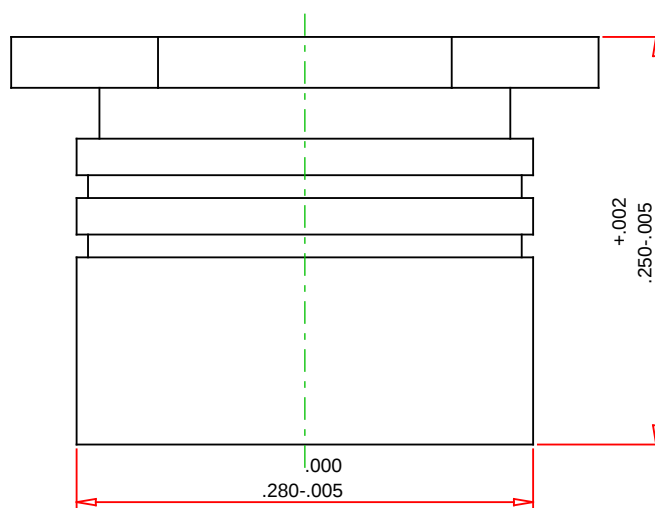
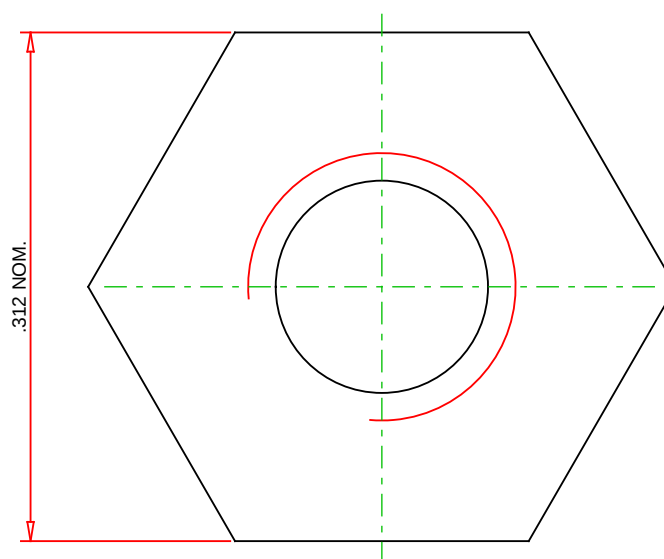


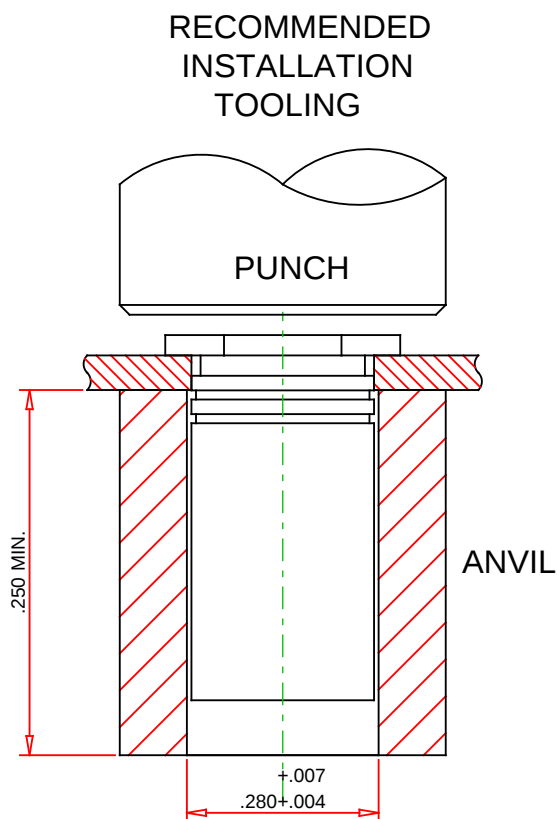

© 2018 PennEngineering

ALL DIMENSIONS IN INCHES

DATE 16-MAY-2018

NOTE : DRAWING NOT TO SCALE

THREAD :	.164-32 (#8-32)	MOUNTING HOLE DIA. :	.281 +.003 -.000
MATERIAL:	300 SERIES STAINLESS STEEL	PANEL THICKNESS:	.050 MINIMUM
HEAT TREAT:	NONE	MAX. PANEL HARDNESS:	HRB 70 / HB 125
FINISH:	PASSIVATED AND/OR TESTED PER ASTM A380	MIN CENTERLINE-TO-EDGE:	0.31

DESCRIPTION :
THRU-HOLE THREADED STANDOFFS - TYPES SO, SOA, SOS
- UNIFIED

PART NO. :

SOS-832-8



PennEngineering®

EMAIL: TECHSUPPORT@PEMNET.COM
WWW.PEMNET.COM