

This information was printed from the Purolator Facet, Inc. web site.
 All material is copyrighted and may not be reproduced or reprinted without written permission.
www.purolator-facet.com | Tel: 336.668.4444 | E-mail: info@purolator-facet.com

T-Type Line Filters

AN6234 Series, Qualified to MIL-F-5504

Specifications

Operating pressure: 1500 PSI

Burst pressure: 3750 PSI

Temperature: -65° F to +275° F

Rated flow: ½ to 12 GPM
 (MIL-H-5606 @ 100° F)

Housing material: aluminum alloy

Ports: AND10050

Bypass valve: 50 PSI ± 5 PSI

Filtration: 10 Micrometres (Micropleat® media)



If you would like to see cross reference information for MIL-F-5504 and AN6235 elements, [click here](#).


[Click here](#) for information on elements for these housings.

[Click here](#) to access more information about **SPARE PARTS** for AN6234 filter assemblies.

AN Part No.	Port Size	Rated Flow (GPM)	Dimensions in inches										Weight Dry Max. Lb.
			A	B	C	D	E	F	G (max)	K	L	M	
AN6234-1	-4	1/2	2.750	3.500	1.875	1.250	3.750	-.500	.875	1.625	1.250	1.125	.6
AN6234-2	-6	3	5.625	6.438	2.375	1.750	6.625	-.563	1.063	2.375	1.500	1.640	1.2
AN6234-3	-8	6	4.813	5.563	3.125	2.500	6.250	.750	1.250	2.500	1.500	2.000	1.8
AN6234-4	-12	12	6.000	6.875	4.000	3.125	7.750	1.000	1.250	2.938	1.500	2.187	2.5

Note: (-) Minus values of dimension F indicate mounting holes are above port center line.

Port Size	Inlet & Outlet Tube Size O.D.
-4	1/4
-6	3/8
-8	1/2
-12	3/4

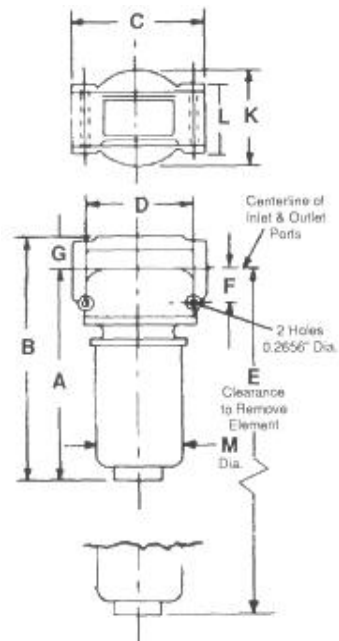

[Top](#)