


DATE	SYM	REVISION RECORD	AUTH	DR	CR
10/20/13	-	WAS 125520/10262 ADD 51 FEATURES			

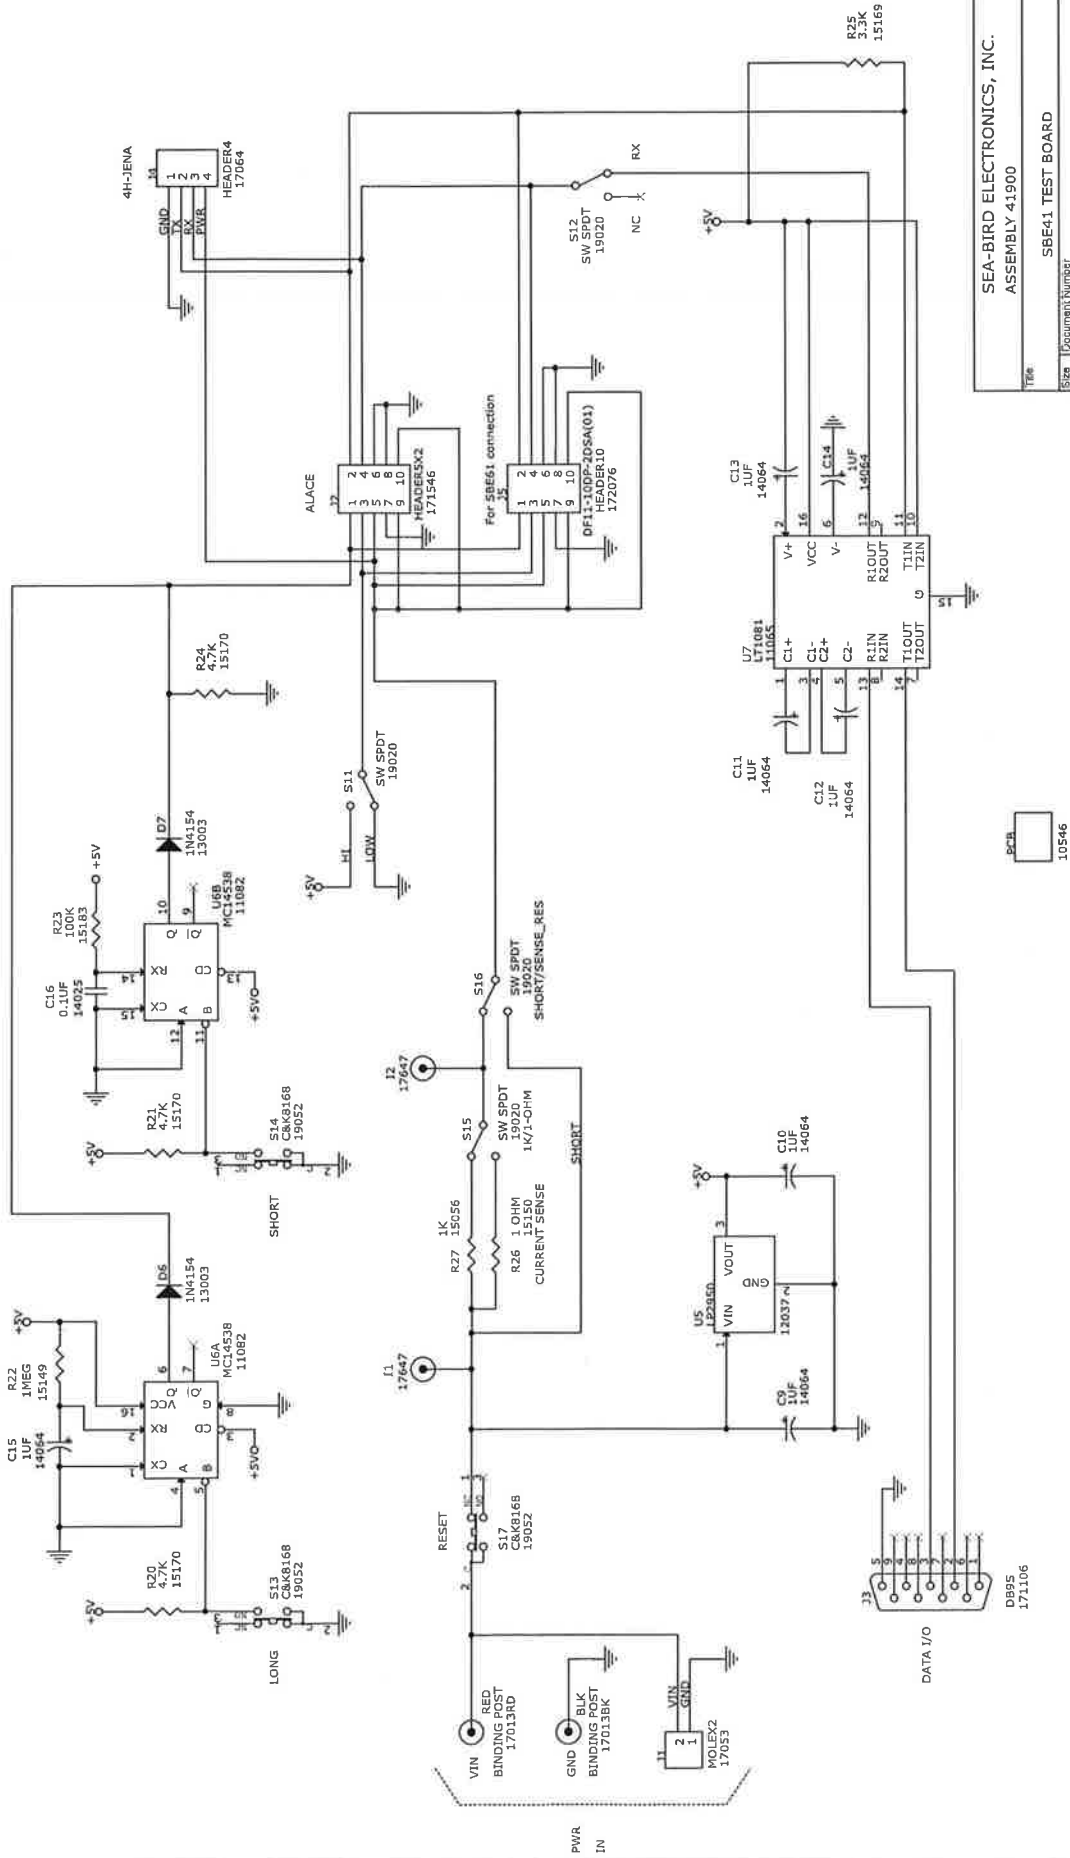

SEA-BIRD ELECTRONICS, INC.
ASSEMBLY 41900

SBE41 TEST BOARD

Size	Document Number	Rev
B	33841	*

Date: Wednesday, November 06, 2013 Sheet 1 of 1