



TRIDENT SENSORS LIMITED
Unit 4 Crossways Court, Vann Road,
Fernhurst, West Sussex, GU27 3EP, UK


Telephone: +44 (0) 14 28 651 618
Email: info@tridentsensors.com
Website: www.tridentsensors.com

VAT Number: GB 709 2126 52

Part No.- RF_DS_1.5_SMA

Description - RF antenna in deep sea housing with 1.5m cable and SMA connector

Drawing:

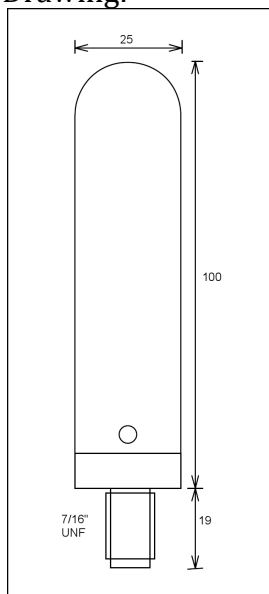

Photograph:



Overall Length:	120 mm
Diameter:	25 mm
Cable Length:	1.5m
Cable Type:	RG58
Cable Connector:	SMA plug

Return loss measured @ 2400 MHz =	17.5 dB
VSWR measured @ 2400 MHz =	1.2 dB