

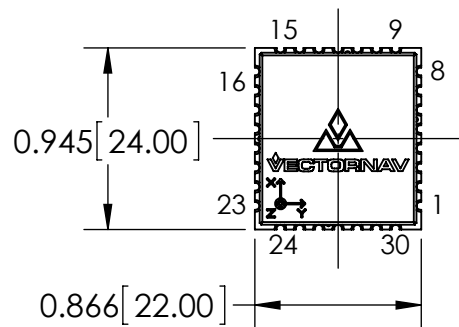
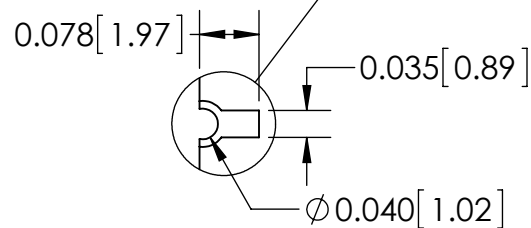


1. **DO NOT REFLOW. HAND SOLDER ONLY.**

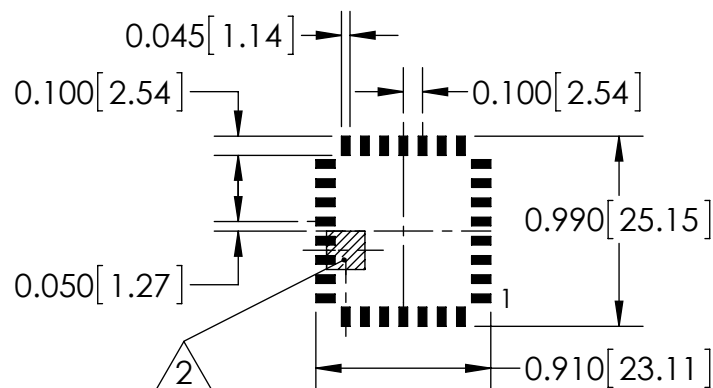

MAGNETOMETER KEEP-OUT ZONE (0.200 X 0.200). HIGH CURRENT TRACES SHOULD BE KEPT AS FAR AS POSSIBLE FROM THIS ZONE TO MINIMIZE COMPASS ERRORS.

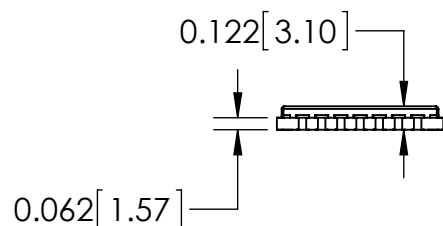

DETAIL A
SCALE 4 : 1

UNLESS OTHERWISE SPECIFIED:		NAME	DATE	TITLE: VN-100 CHIP	
DIMENSIONS ARE IN INCHES [MM]		DRAWN	JJD		
TOLERANCES: THREE PLACE DECIMAL ± 0.005		CHECKED			
		ENG APPR.			
		MFG APPR.			
INTERPRET GEOMETRIC TOLERANCING PER:		Q.A.			
MATERIAL					
FINISH					
DO NOT SCALE DRAWING					
		SIZE	DWG. NO.	REV	
		A	VN-100-SMD-ASM	7.0	
		SCALE: 1:1	PUBLIC	SHEET 1 OF 1	

PROPRIETARY AND CONFIDENTIAL

THE INFORMATION CONTAINED IN THIS DRAWING IS THE SOLE PROPERTY OF VECTORNAV TECHNOLOGIES, LLC. ANY REPRODUCTION IN PART OR AS A WHOLE WITHOUT THE WRITTEN PERMISSION OF VECTORNAV TECHNOLOGIES, LLC IS PROHIBITED.