


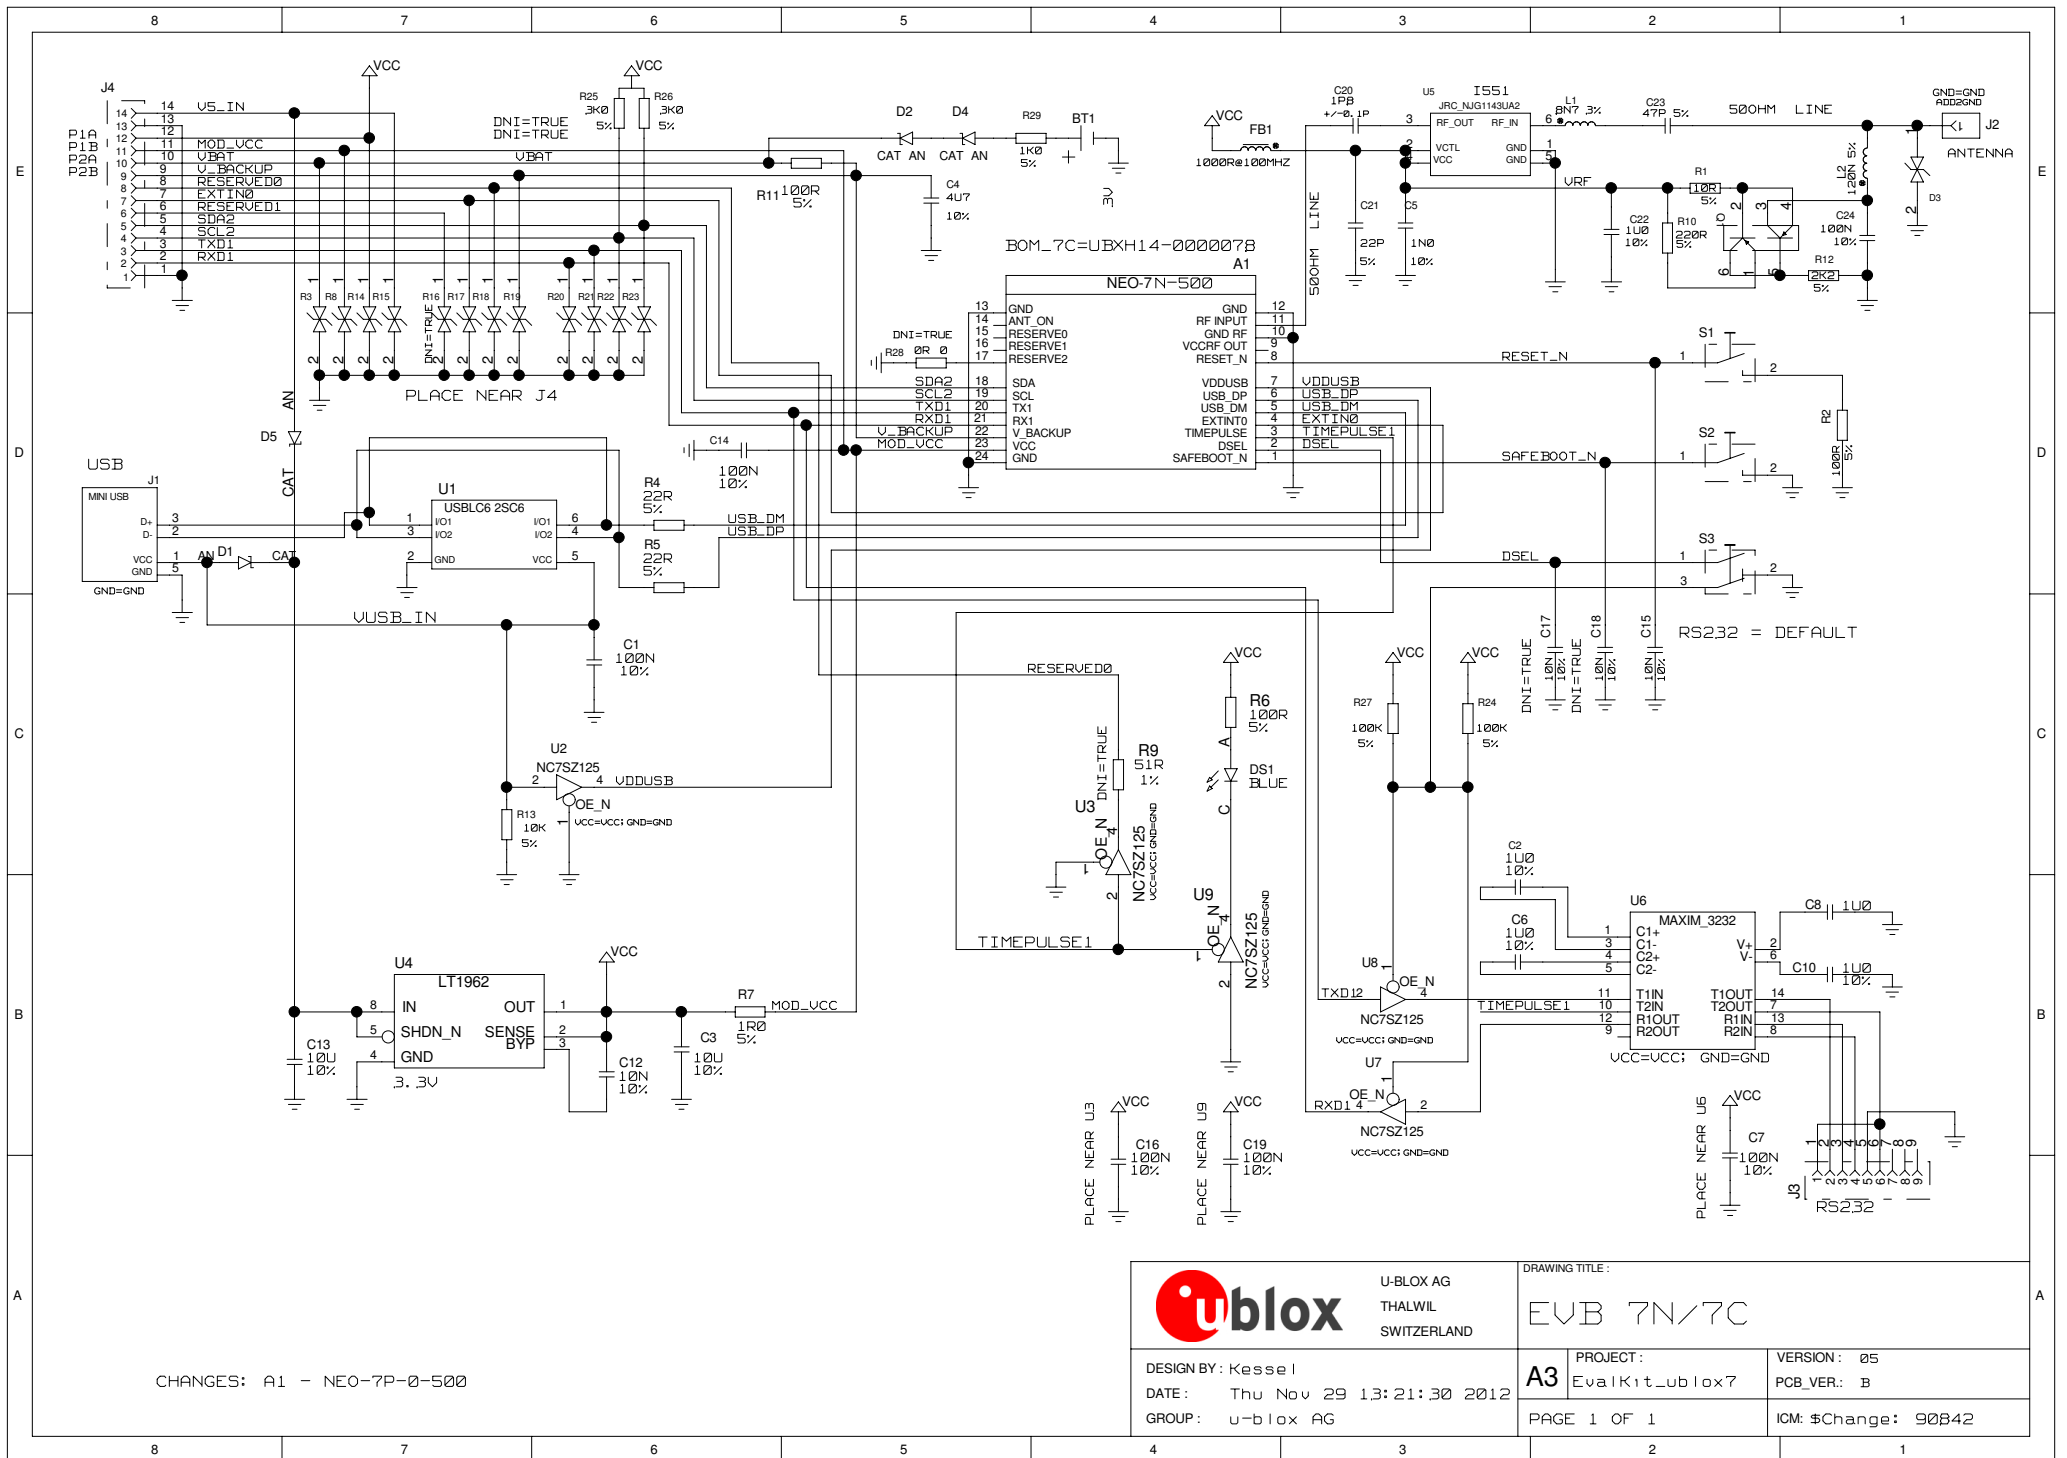

U-BLOX AG
THALWIL
SWITZERLAND

DRAWING TITLE:

EVB 7N/7C

DESIGN BY: Kessel
DATE: Thu Nov 29 13:21:30 2012
GROUP: u-blox AG

PROJECT:
EvalKit_ublox7

VERSION: 05
PCB_VER.: B

PAGE 1 OF 1

ICM: \$Change: 90B42