
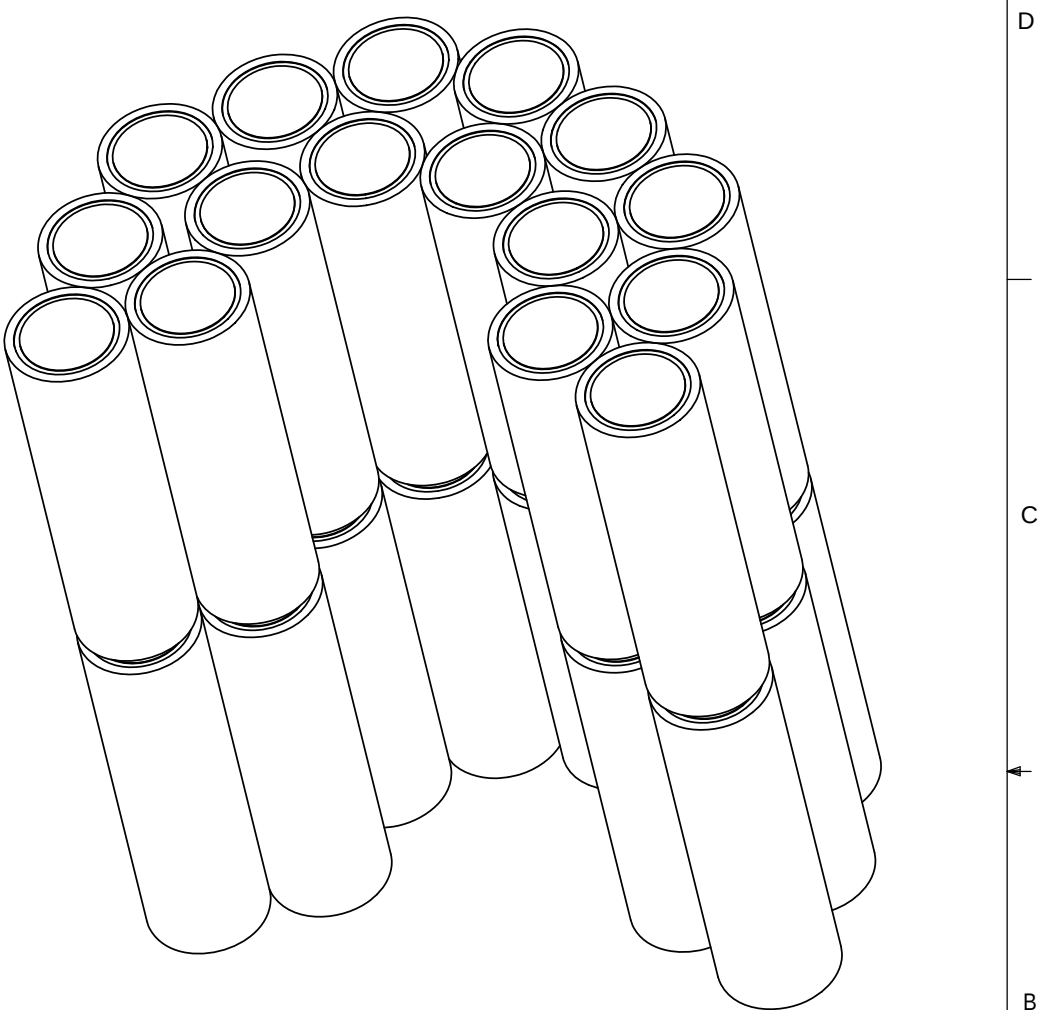
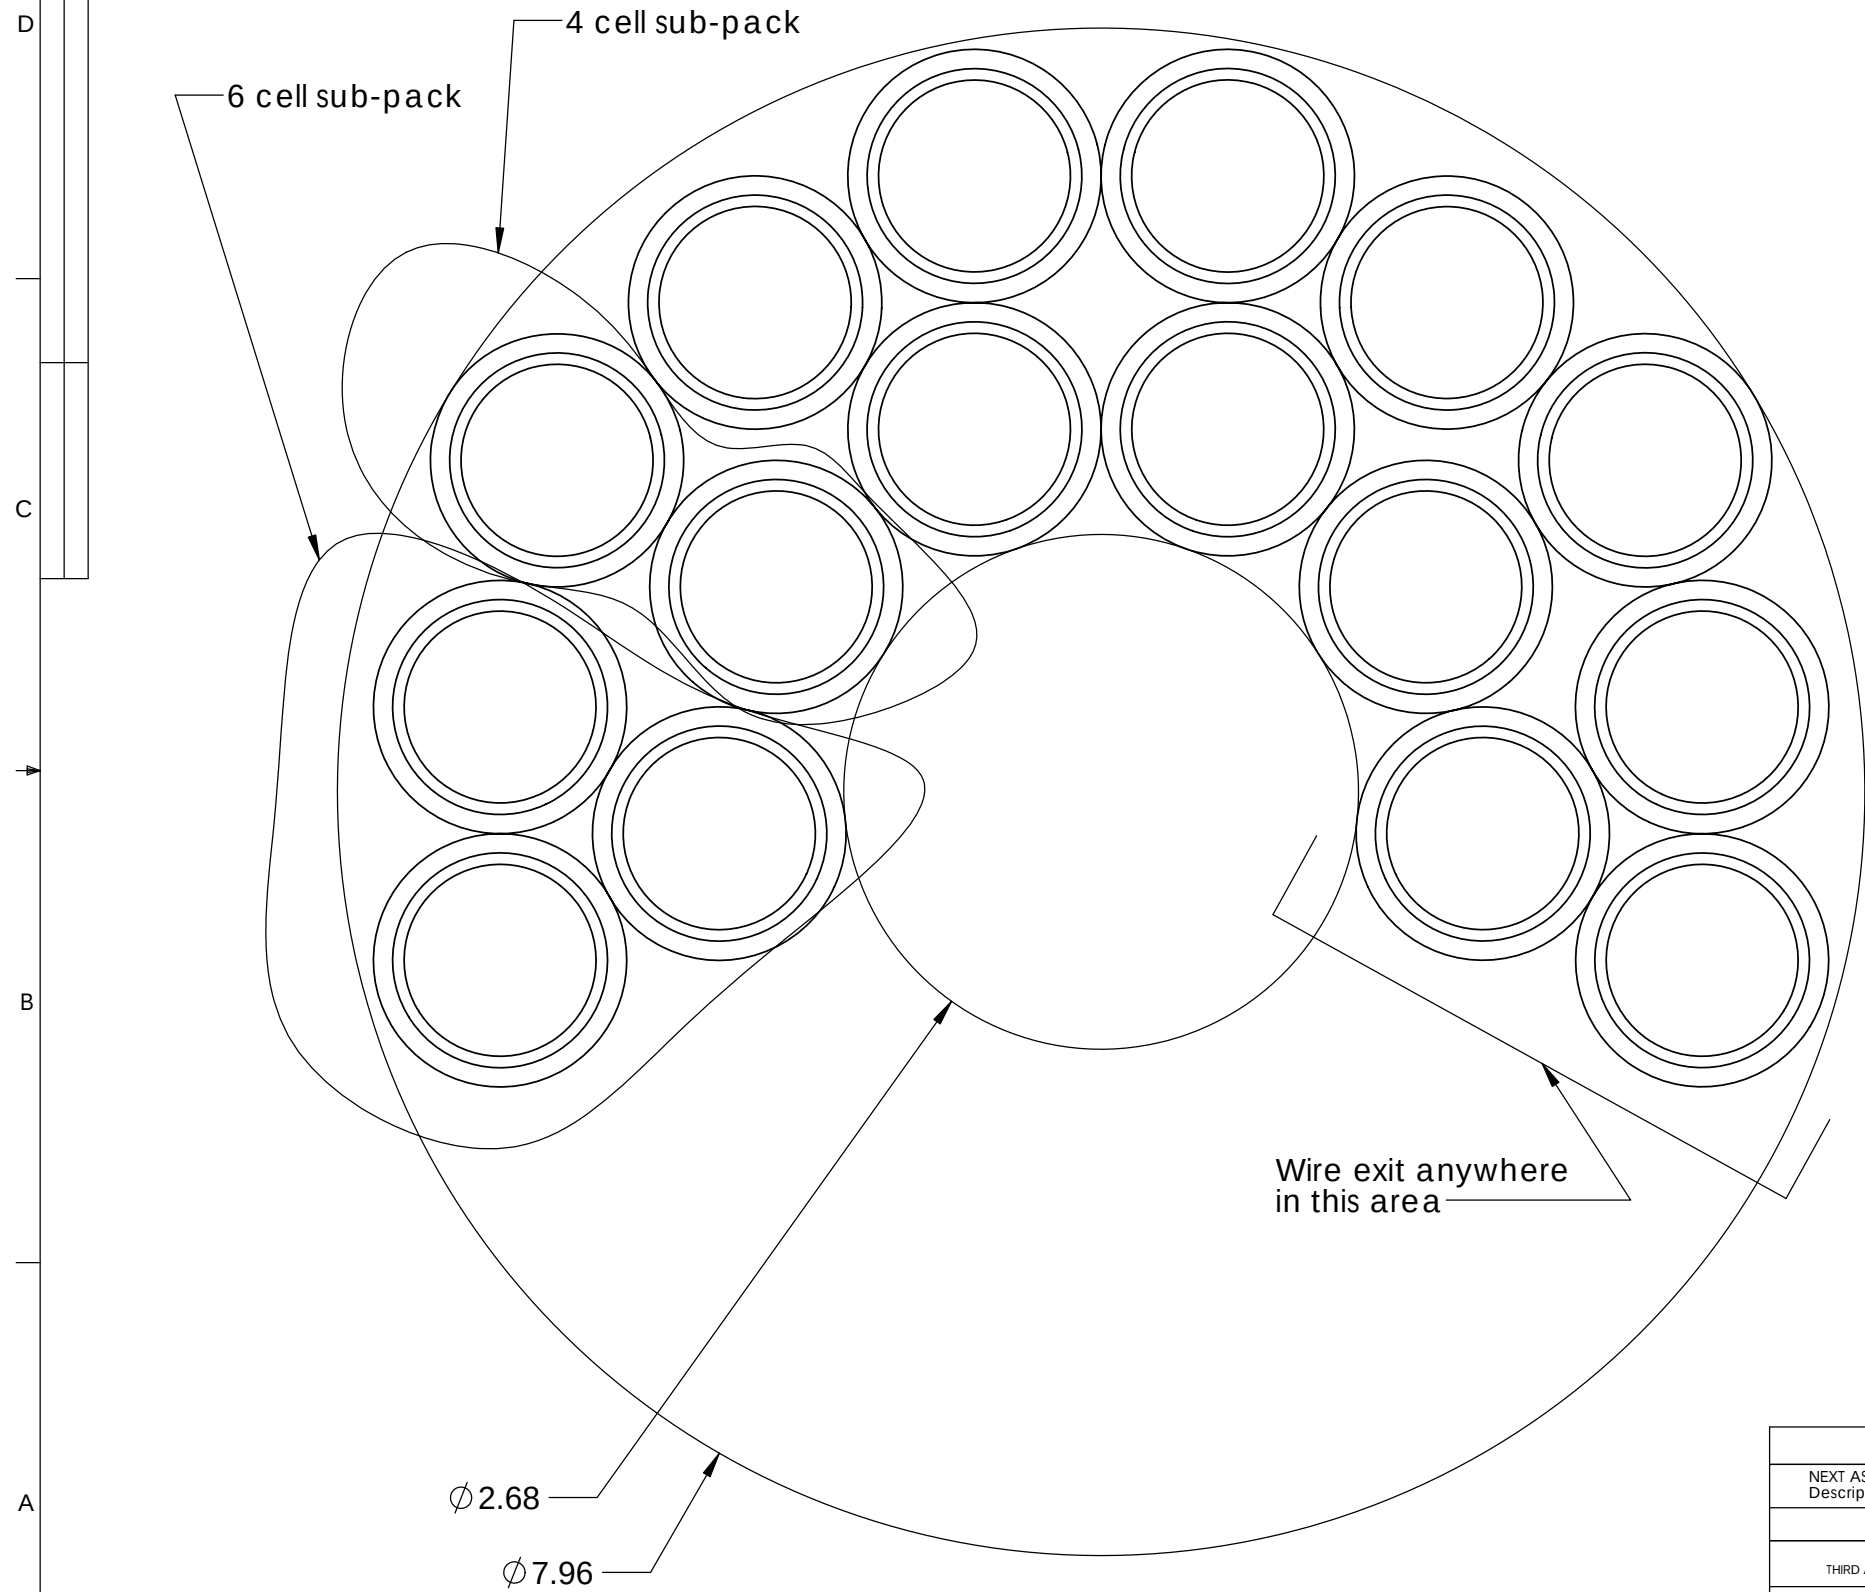
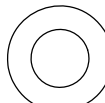


| REVISIONS |                 |              |          |
|-----------|-----------------|--------------|----------|
| REV.      | DESCRIPTION     | DATE         | APPROVED |
|           | INITIAL RELEASE | MMM DD, YYYY | Gene M   |

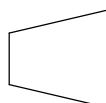

| BILL OF MATERIALS   |  |                      |   |                     |                      |               |             |                         |      |   |              |      |
|---|--|----------------------|---|---------------------|----------------------|---------------|-------------|-------------------------|------|---|--------------|------|
| NEXT ASSY Description   |  | NEXT ASSY Number     | UNLESS OTHERWISE SPECIFIED TOLERANCES ARE:   |                     |                      |               | APPROVALS   |                         | DATE | <div>Monterey Bay Aquarium Research Institute</div> <div>M B A R I</div> <div></div> <div>7700 Sandholdt Rd.<br/>Moss Landing, CA 95039<br/>831 775-1922</div> |              |      |
|   |  |                      | 1 PLACE DIM<br>±1/16   | 2 PLACE DIM<br>±.02 | 3 PLACE DIM<br>±.005 | ANGLES<br>±1° | DRAWN       | Gene M.                 |      |   |              |      |
|   |  |                      |   |                     |                      |               | ENGINEER    | Gene M.                 |      |   |              |      |
|   |  |                      |   |                     |                      |               | CHECKED     |                         |      |   |              |      |
|   |  |                      |   |                     |                      |               | PROJECT NO. | 901206                  |      |   |              |      |
| THIRD ANGLE PROJECTION   |  |                      | <div>1. DIMENSIONS ARE IN INCHES</div> <div>2. DIMENSION LIMITS HELD AFTER PLATING.</div> <div>3. REMOVE BURRS AND SHARP EDGES .015 MAX.</div> <div>4. MACHINED FILLET RADII .0150-.030.</div> <div>5. MACHINED DIAMETERS ON A COMMON CENTERLINE CONCENTRIC WITHIN .005</div> <div>6. PERPENDICULARITY &amp; PARALLELISM OF MACHINED SURFACES .002 PER INCH. MAX .012 INCHES FOR SINGLE SURFACE.</div> |                     |                      |               | PROJECT     | Coastal Profiling Float |      | SIZE   | DWG. NO.     | REV. |
|   |  |                      |   |                     |                      |               |             |                         | B    | 1-20082015-901206   |              |      |
|   |  | DO NOT SCALE DRAWING |   |                     |                      |               | MAT'L       | SCALE                   | 1:4  | CAD FILE:   | SHEET 1 OF 1 |      |
|   |  |                      |   |                     |                      |               |             |                         |      |   |              |      |
|   |  |                      |   |                     |                      |               |             |                         |      |   |              |      |