


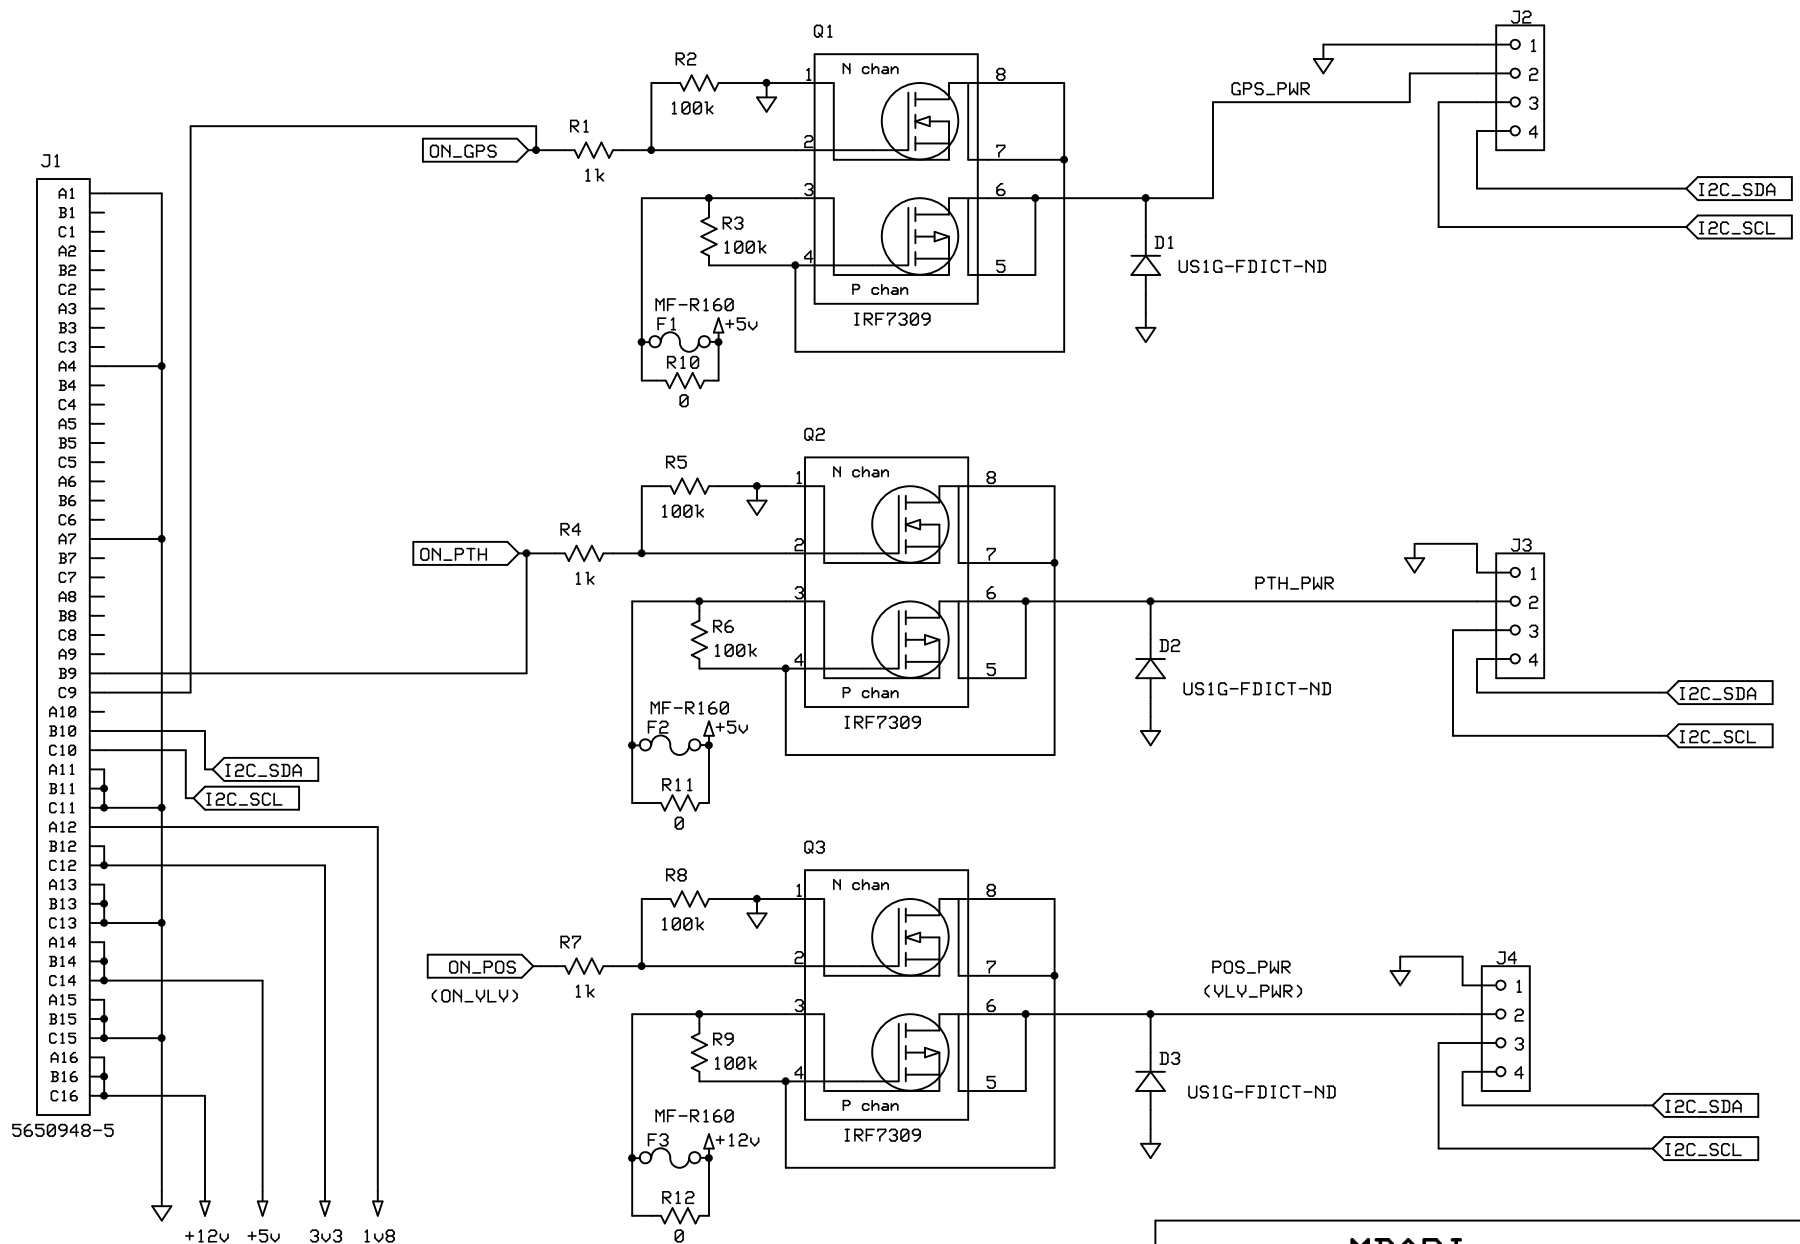

MBARI		
CPF Hdr Card Pwr		
BDJ	Rev 1.1	Page #1 of 1
	1/18/2017	