


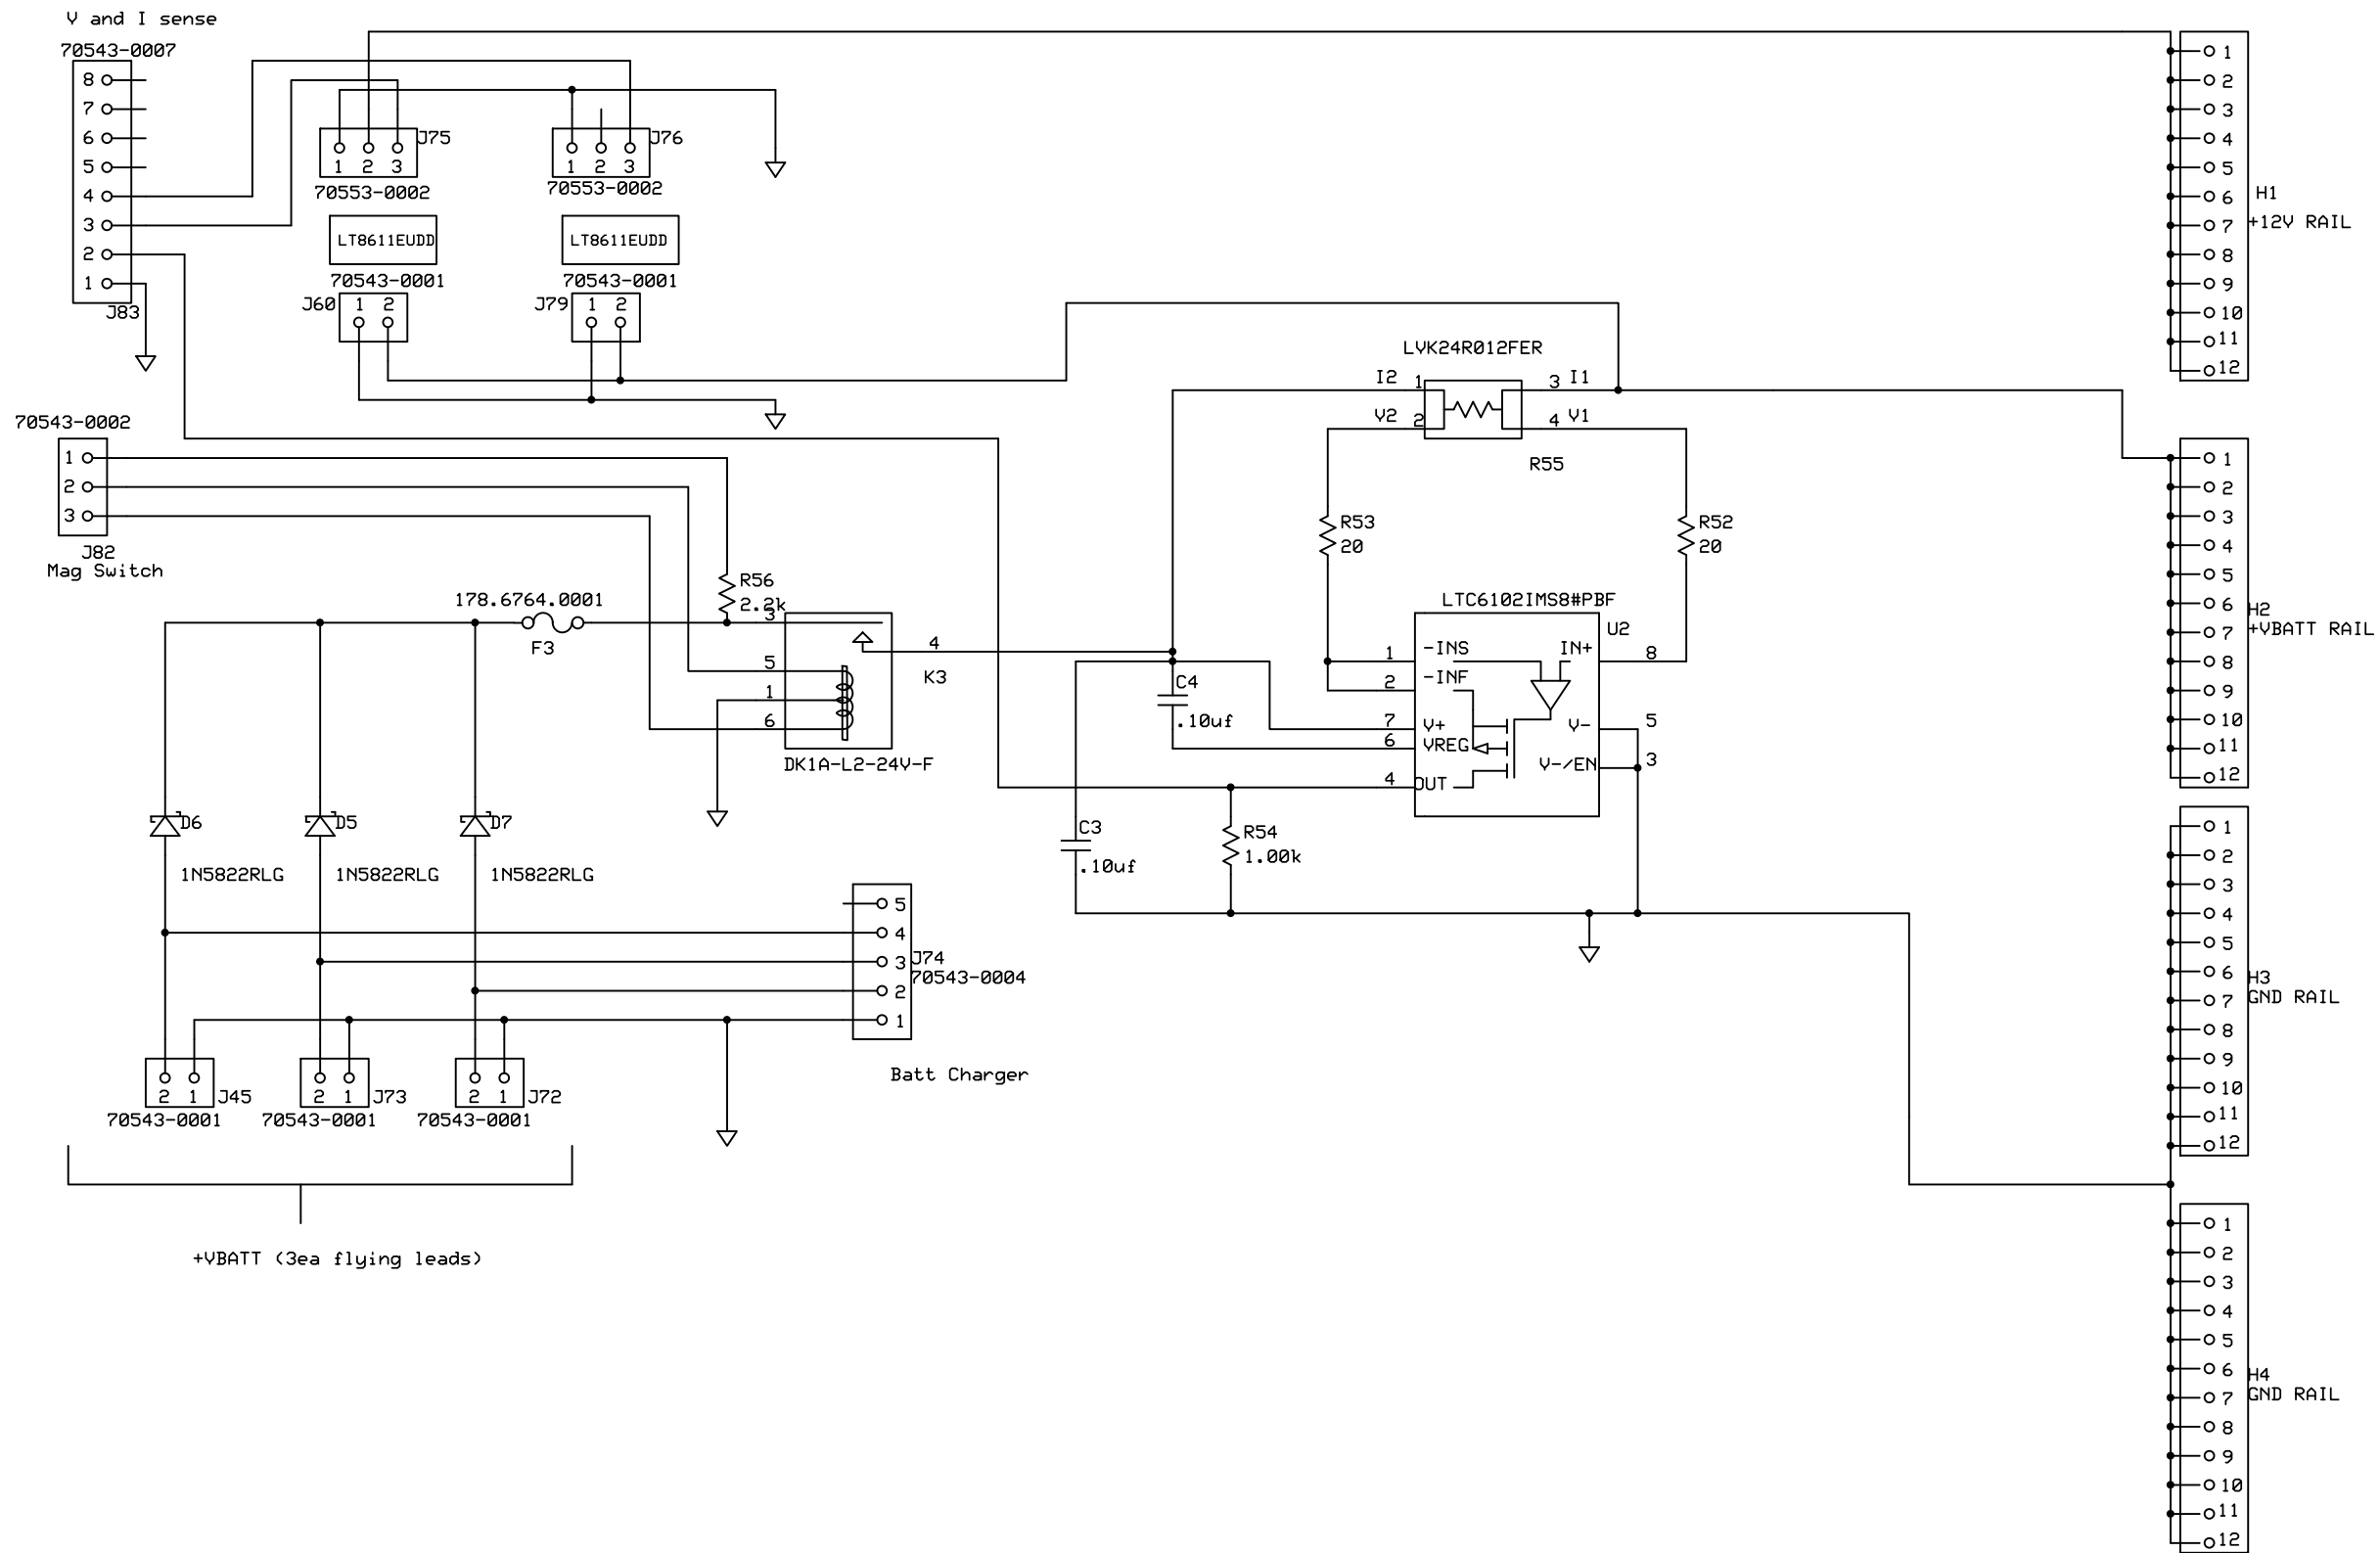

Company Name		
Schematic Name		
Designer's name	Rev 1.0	Page # or name
	2/25/2015	