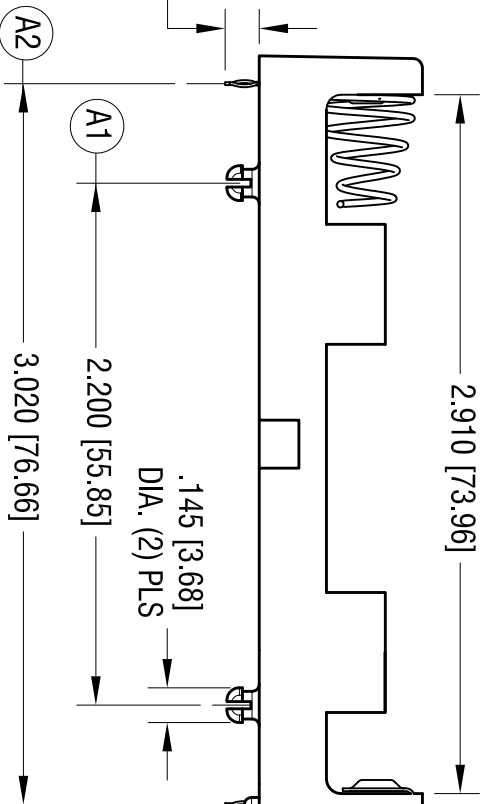
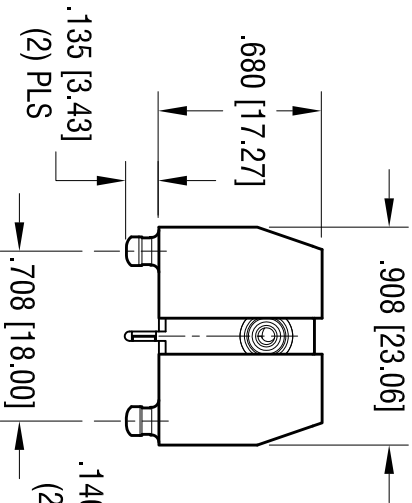
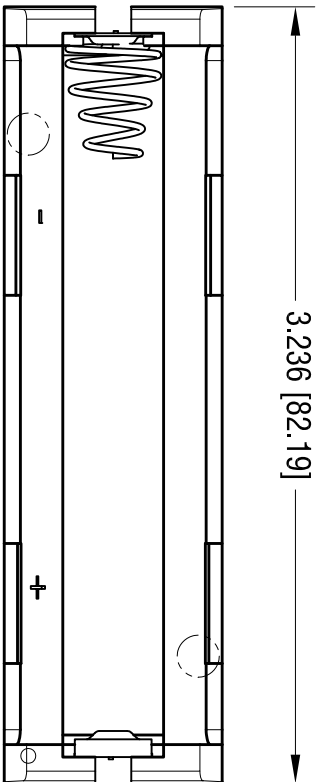
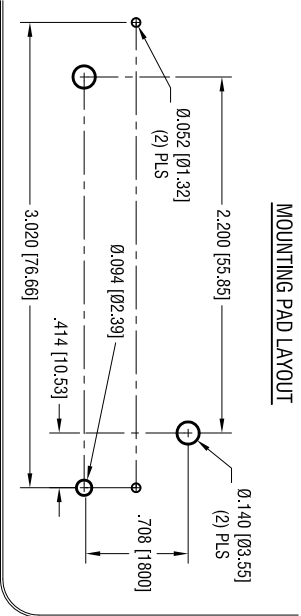


DATE	DESCRIPTION	REV.
4.13.20	CHANGE AS PER ECN 20-040	A
	(A1) WAS 2.175 [55.20]	
	(A2) WAS 3.004 [76.30]	

- NOTE:
1. BASE:
MAT'L: HEAT RESISTANT NYLON
STANLYL 46 OR EQUIVALENT
 2. CONTACT:
MAT'L: .012 [0.30] THK STAINLESS STEEL
FINISH: NICKEL PLATE

2. SPRING:
MAT'L:.027 [0.68] DIA. MUSIC WIRE
FINISH: NICKEL PLATE
3. SPRING EYELETED TO BASE
4. SUPPLIED ON TRAY (50 PCS PER TRAY)

THIS DOCUMENT IS THE PROPERTY OF
KEYSTONE ELECTRONICS CORP. AND
SHALL NOT BE REPRODUCED, DISTRIBUTED
OR USED AS A BASIS FOR MANUFACTURE
WITHOUT PRIOR WRITTEN PERMISSION
FROM KEYSTONE ELECTRONICS CORP.

KEYSTONE ELECTRONICS CORP.			
www.keyelco.com • NEW HYDE PARK, NY 11040 • Tel (516) 328-7500			
PART NAME			
THM BATTERY HOLDER FOR 20700 & 21700			
MATERIAL			
AS NOTED			
FINISH		DRN BY	DATE
AS NOTED		NT	9.07.18
TOLERANCES		APPD	SCALE
DECIMAL ± .010 [± .025]		RH	1.25X
ANGULAR ± 1°			
UNLESS OTHERWISE SPECIFIED		CODE	DWG NO.
		C	1121