


Battery Protection Board (One per Battery Deck)

Battery Deck
8S4P 21700 Cells

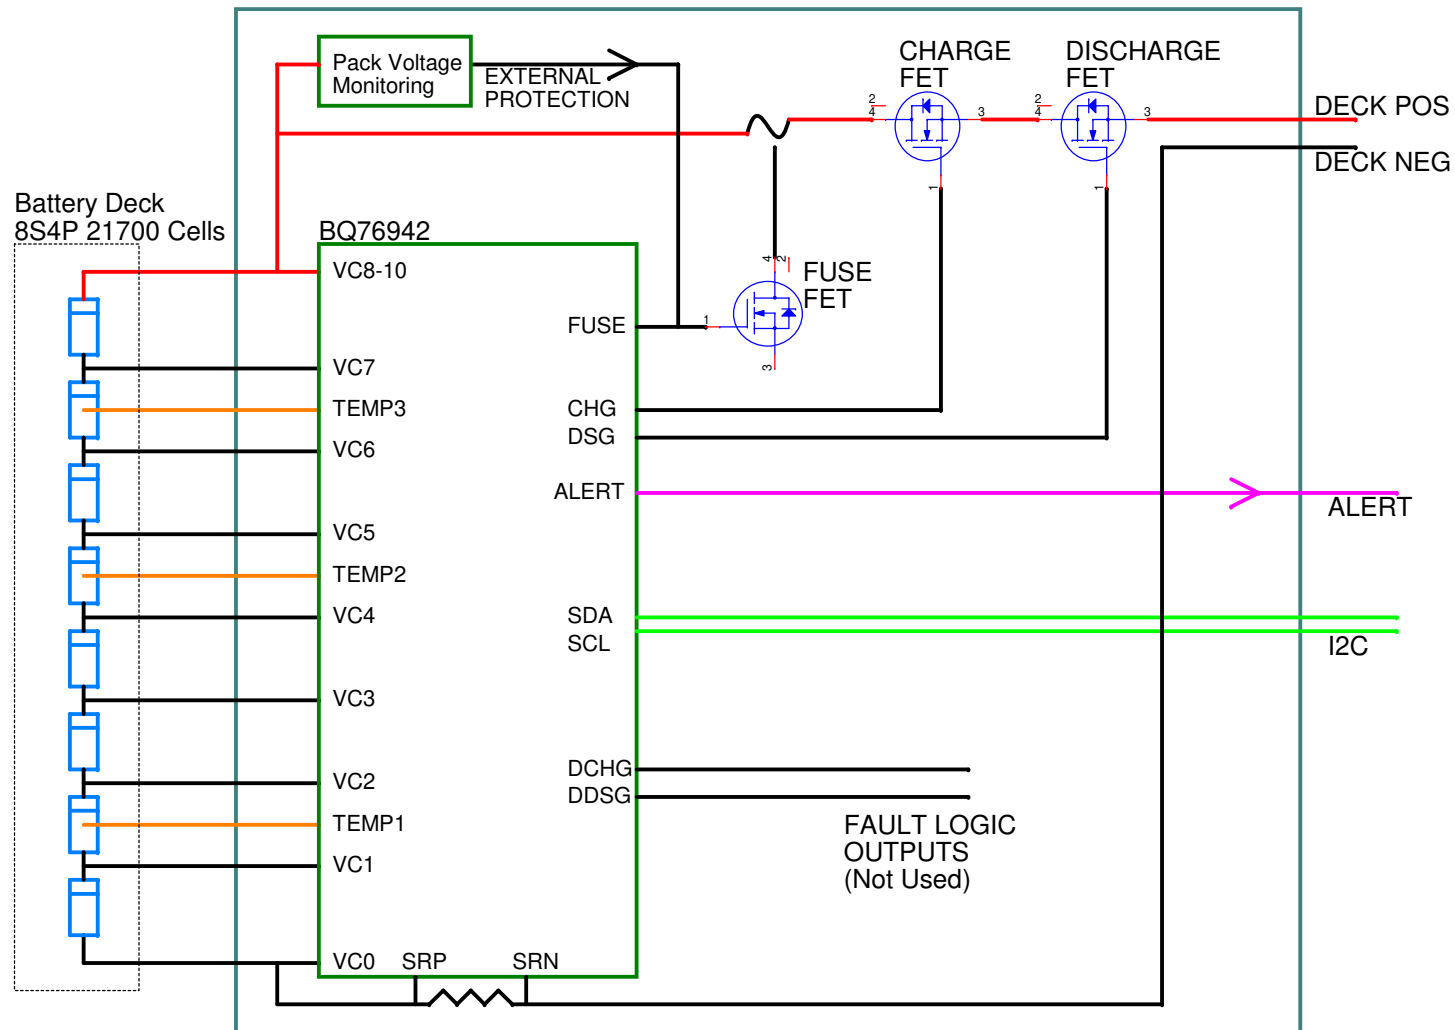

Schematic Name: Schematic1			
Page Title: BPM Board Block Diagram		Engineer: <Engineer>	
Project Name: <Project Name>		Designer: <Designer>	
Group Name: <Group>	System: <System>	Subsystem: <Subsystem>	Last Updated By: <Updated By>
Drawing Number: <MBARI DN>	Release: <Rev>	Version: <Version>	Status: <Status>
Page Modify Date: Wednesday, May 08, 2021	Check In Date: <LCID>	Sheet <Page of num>	Size: B
Sheet <Page of num> Size Count			