


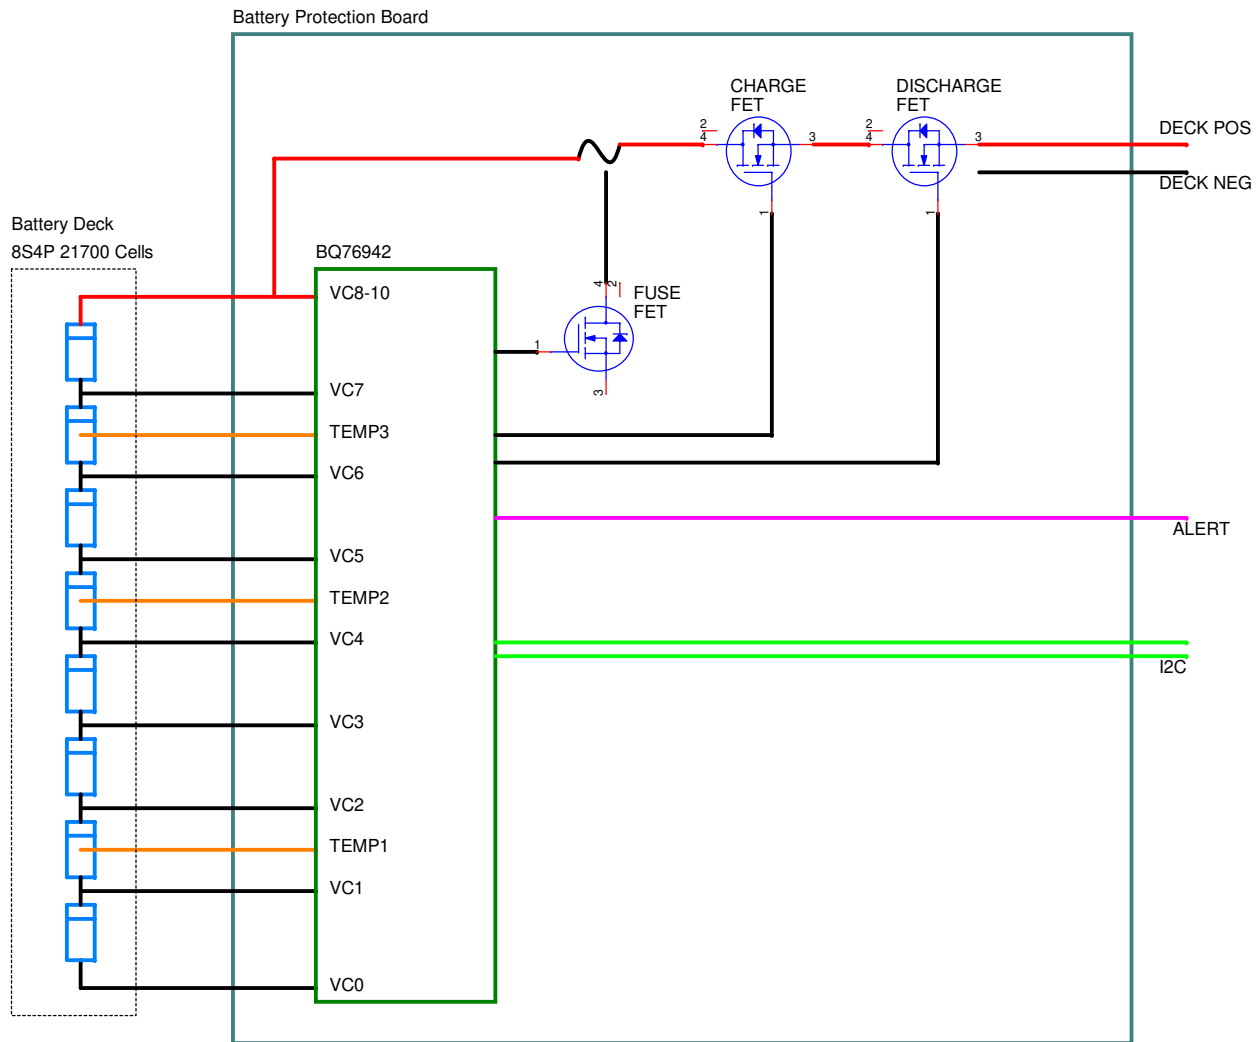

Schematic Name: Schematic1			
Page Title: BPM Board Block Diagram			Engineer: <Engineer>
Project Name: <Project Name>			Designer: <Designer>
Group Name: <Group>	System: <System>	Subsystem: <Subsystem>	Last Updated By: <Updated By>
Drawing Number: <MBARI DN>	Release: <Rev>	Version: <Version>	Status: <Status>
Page Modify Date: Friday, March 26, 2021	Check In Date: <LCID>	Sheet	Count