


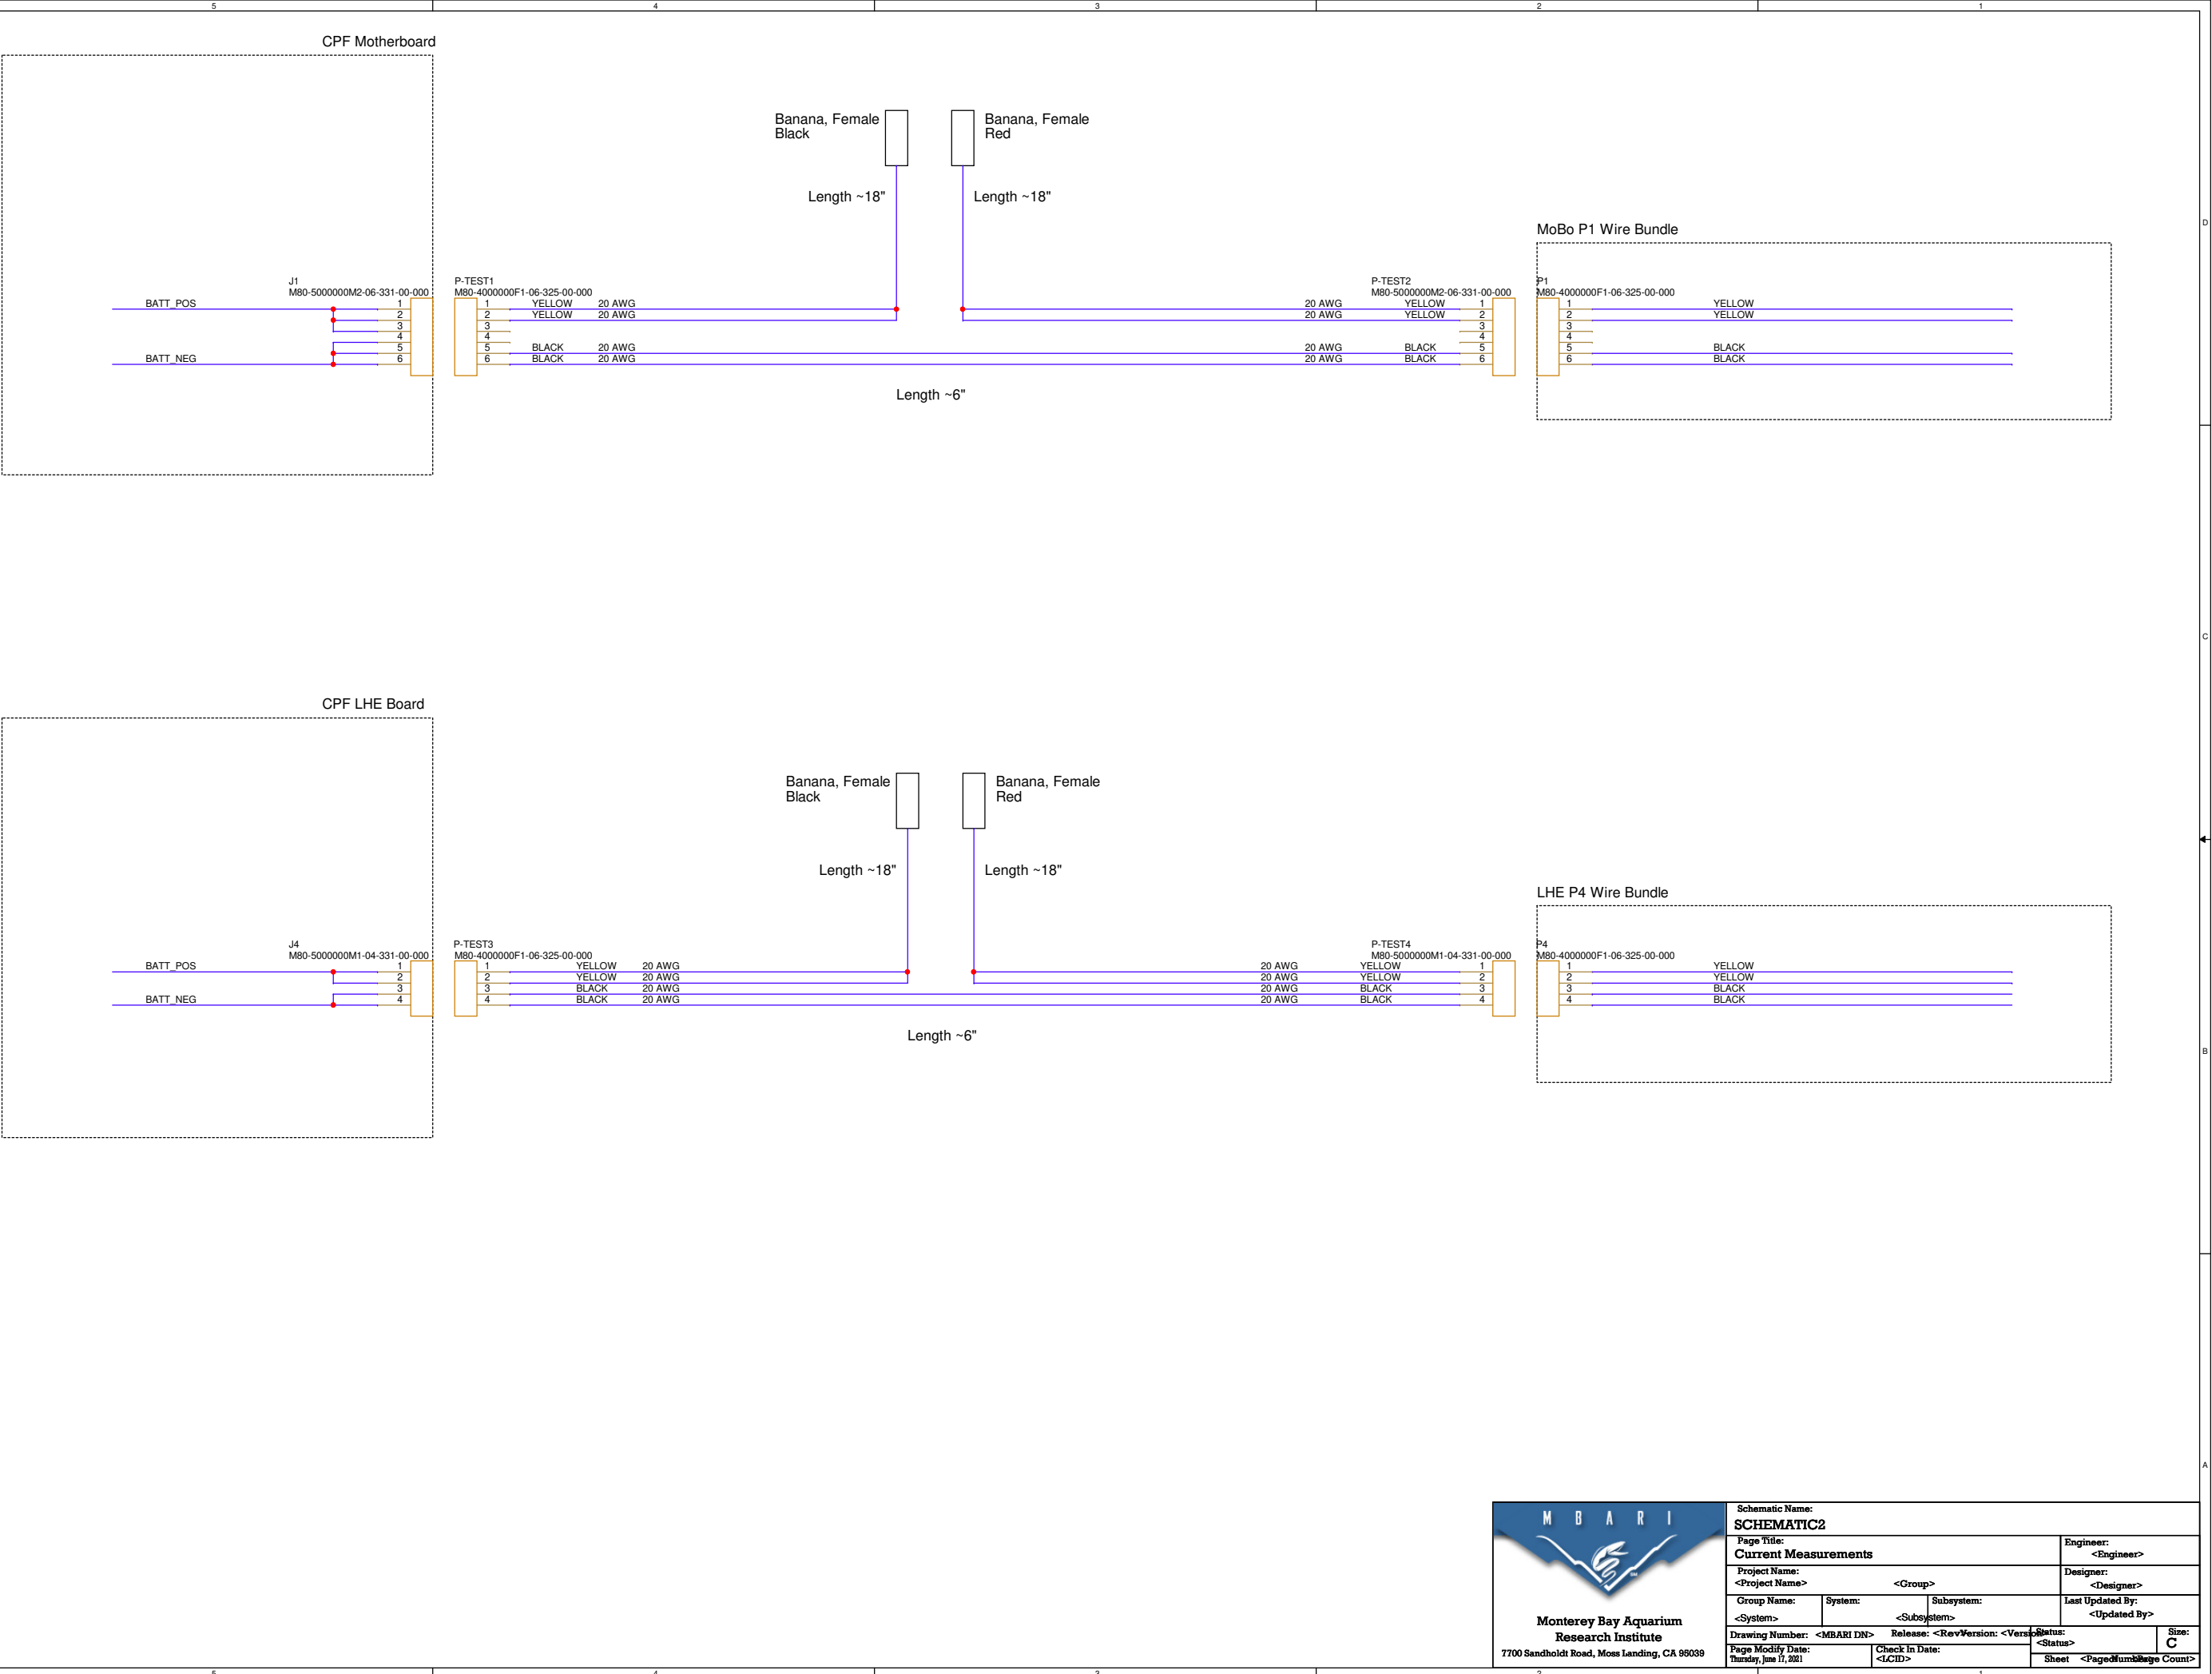

CPF LHE Board

BATT_POS

BATT_NEG

J4

M80-5000000M1-04-331-00-000

1

2

3

4

P-TEST3

M80-4000000F1-06-325-00-000

1

2

3

4

YELLOW

YELLOW

BLACK

BLACK

20 AWG

20 AWG

20 AWG

20 AWG

P-TEST4

M80-5000000M1-04-331-00-000

1

2

3

4

YELLOW

YELLOW

BLACK

BLACK

20 AWG

20 AWG

20 AWG

20 AWG

P4

M80-4000000F1-06-325-00-000

1

2

3

4

YELLOW

YELLOW

BLACK

BLACK

Banana, Female Black

Banana, Female Red

Length ~18"

Length ~18"

Length ~6"

LHE P4 Wire Bundle

1

2

3

4

YELLOW

YELLOW

BLACK

BLACK