


Single Deck Block Diagram
(one of three)

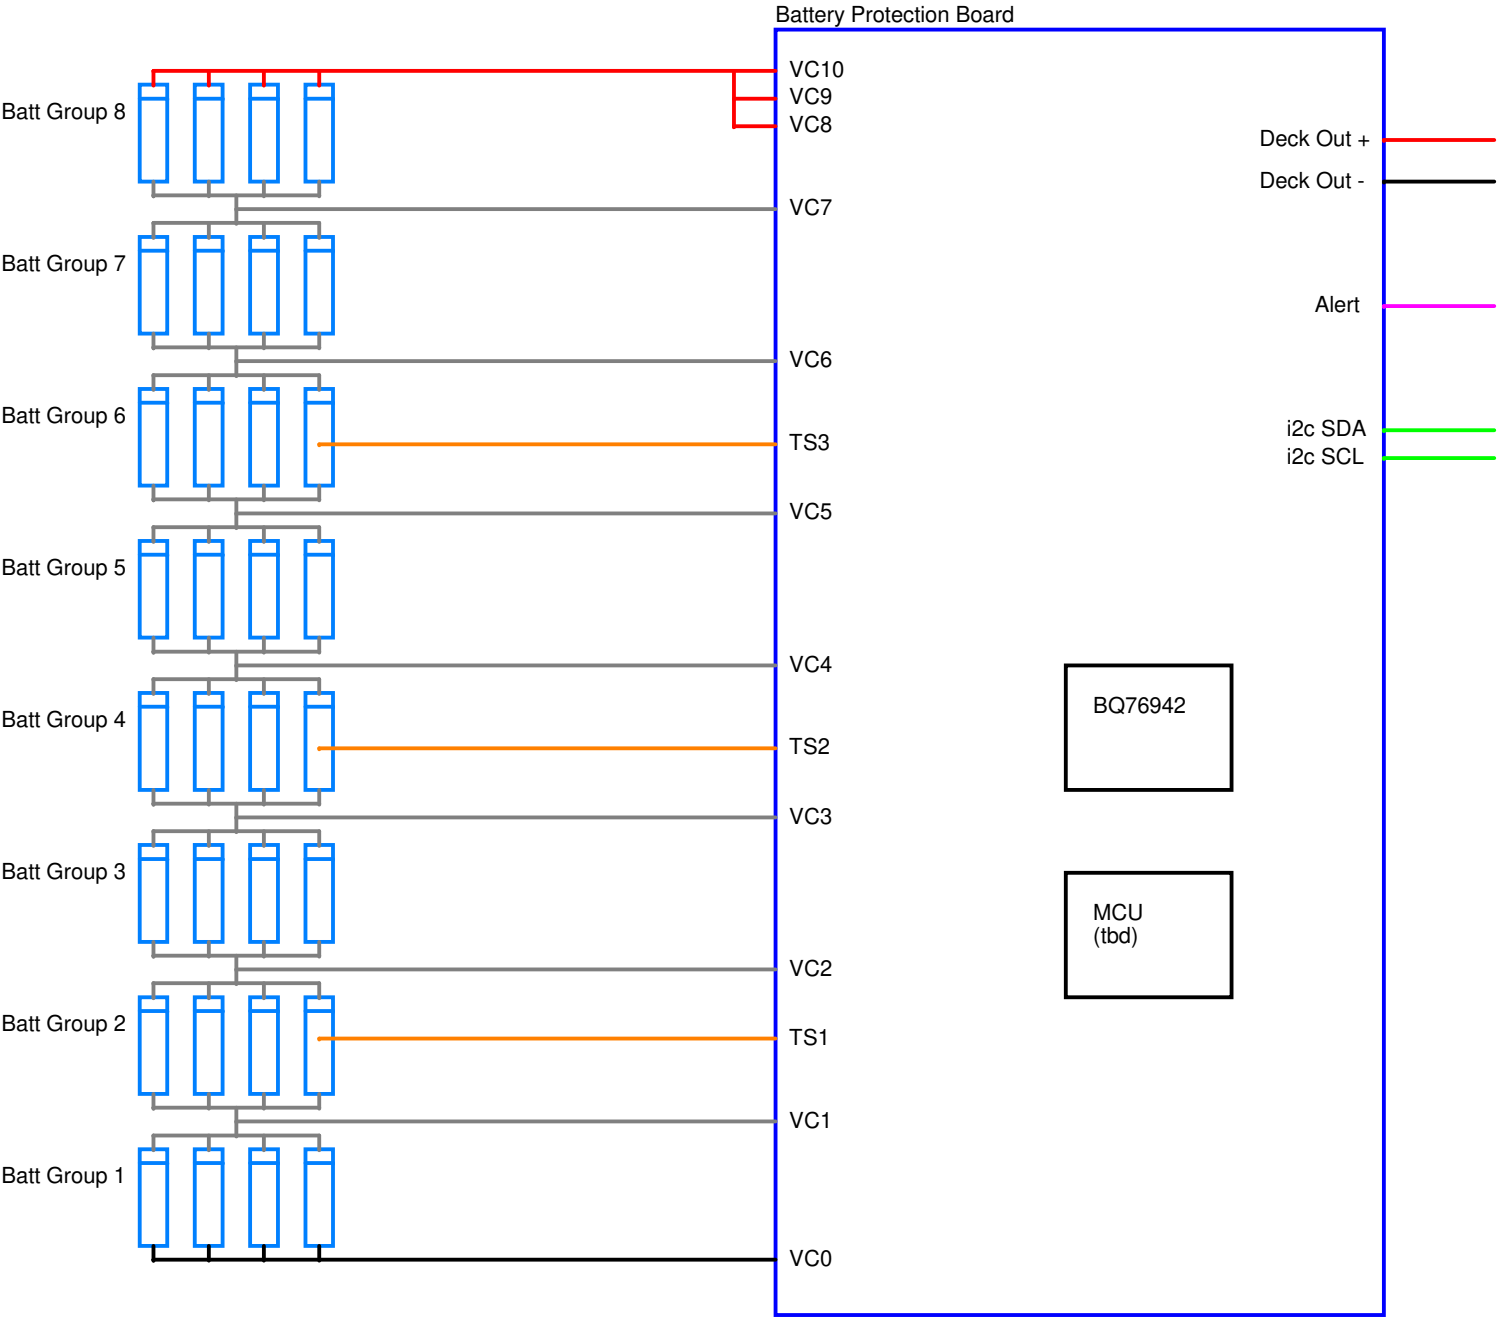

Notes:
Does Alert need to go off board or only to the board level MCU?
Drawing only shows the 3 native thermistor inputs (can add more)