


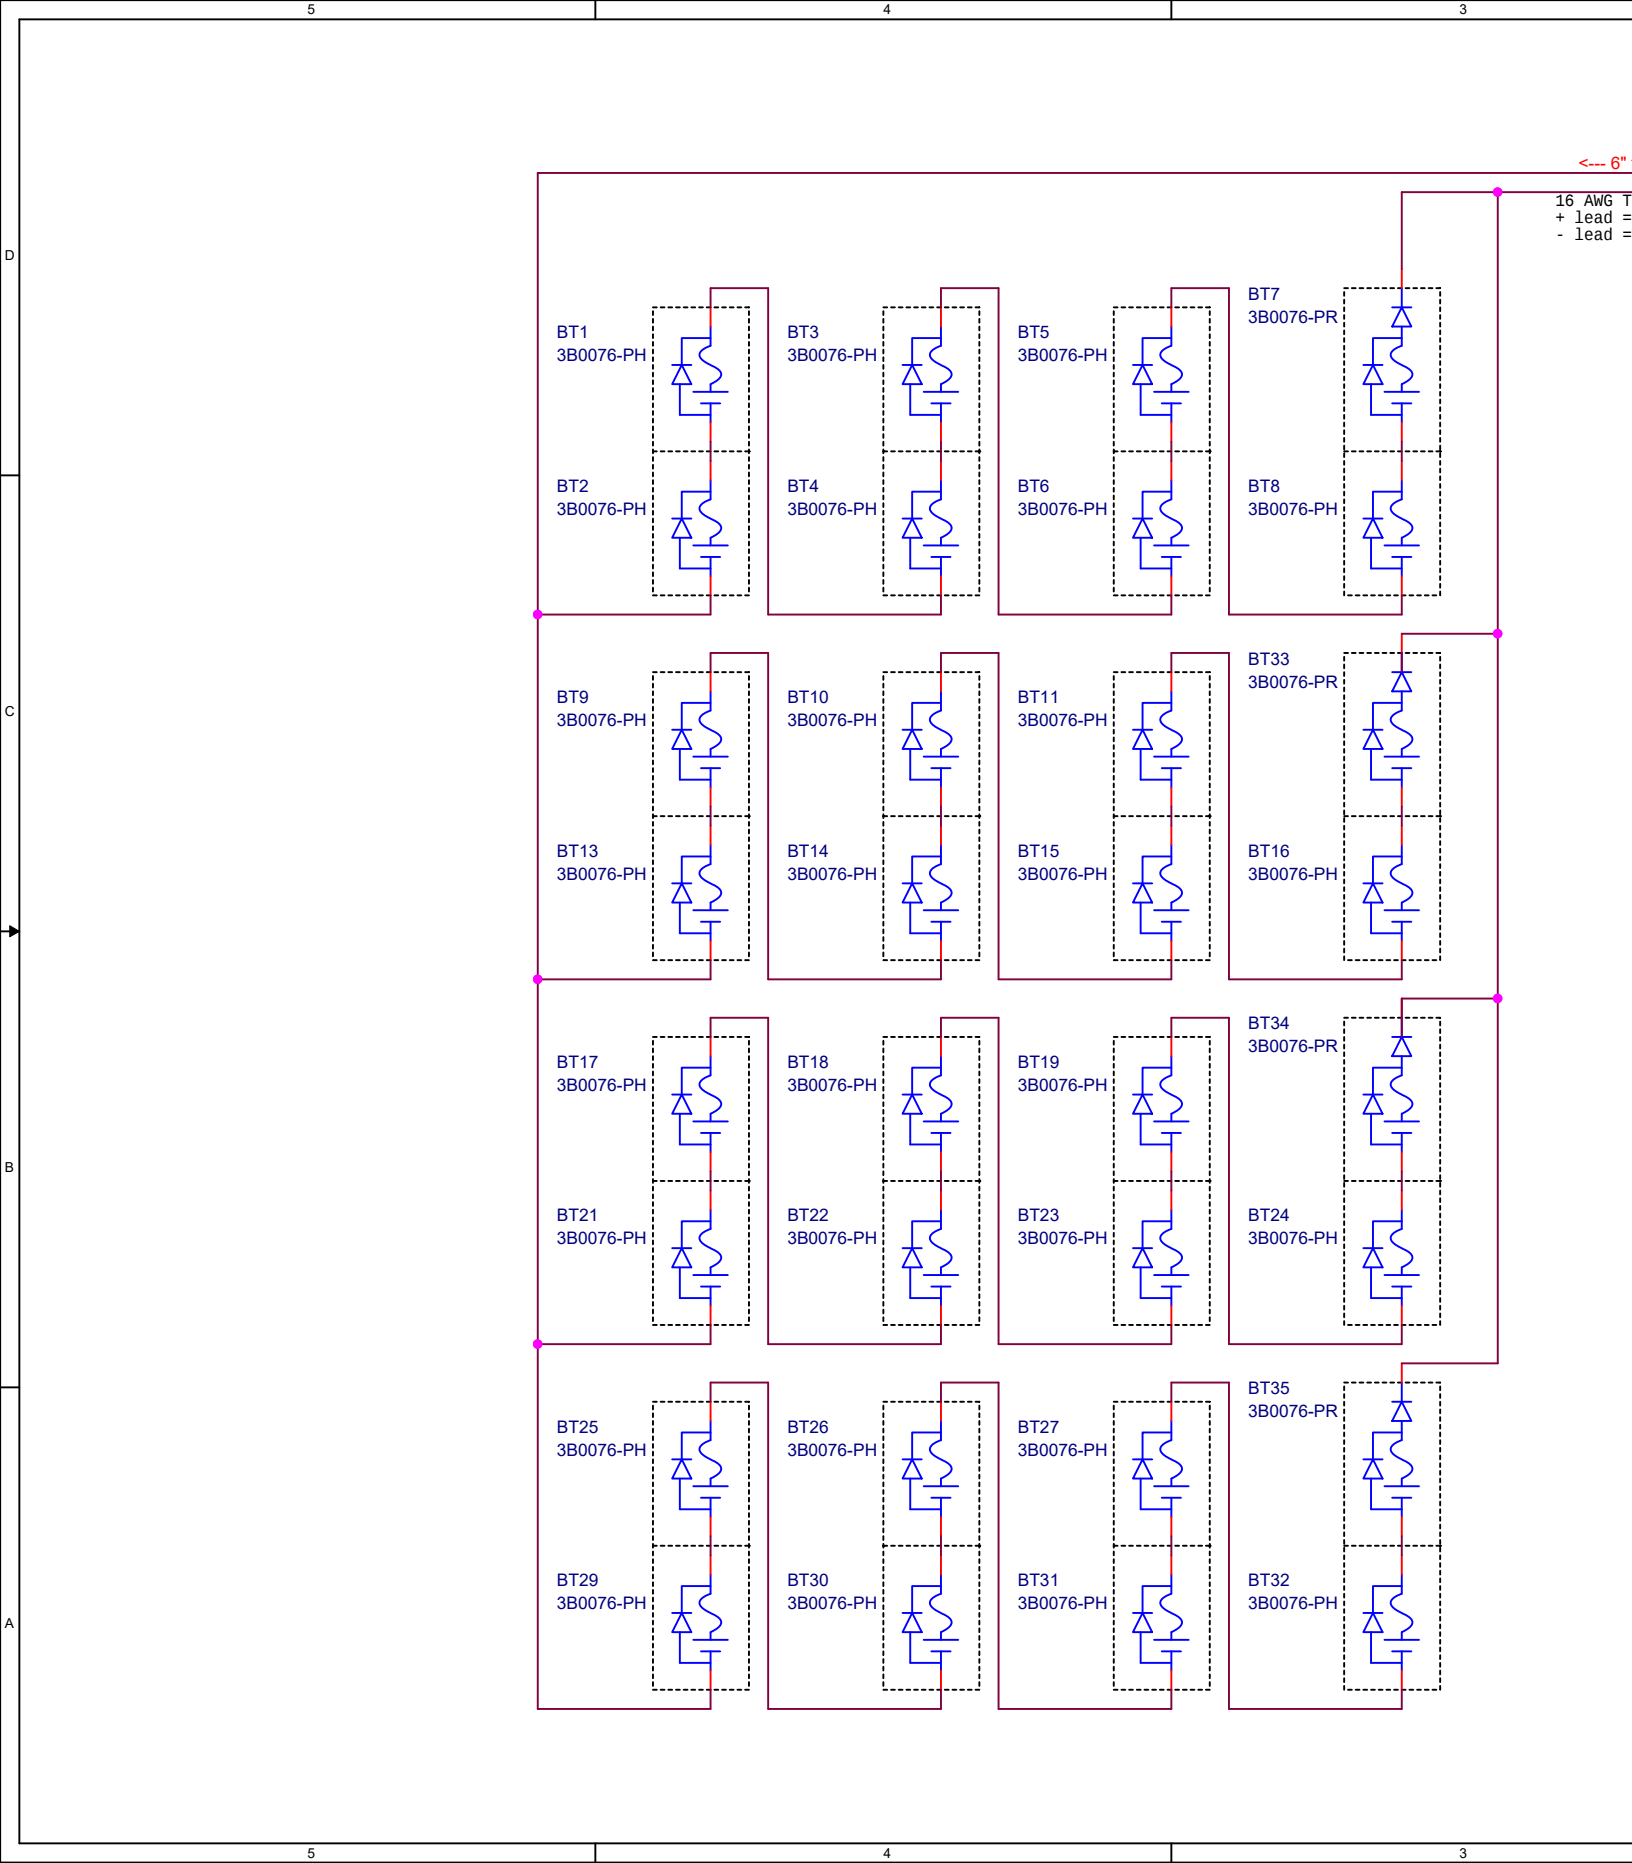

J1
6" from pack --->
1
2
Teflon Insulated
d = Red
d = Black
Harwin MX80 xxx

- NOTES:
1. 8S4P Li primary battery pack
 2. 16X "sticks" glued together
 3. 1 "stick" = 2X Electrochem 3B0076 welded in series and shrink wrapped together
 4. Top and bottom insulator 0.015; - 0.030" Nomex "paper"
 5. 3X Brass or St. Steel threaded rods for mounting as shown. Heat shrink rod inside pack.
 6. All connections made with welded tabs
 7. 3B0076-PH or 3B0076-PR as shown

Title		
<Title>		
Size	Document Number	Rev
B	<Doc>	<RevCode>
Date:	Thursday, July 29, 2021	Sheet 1 of 1