


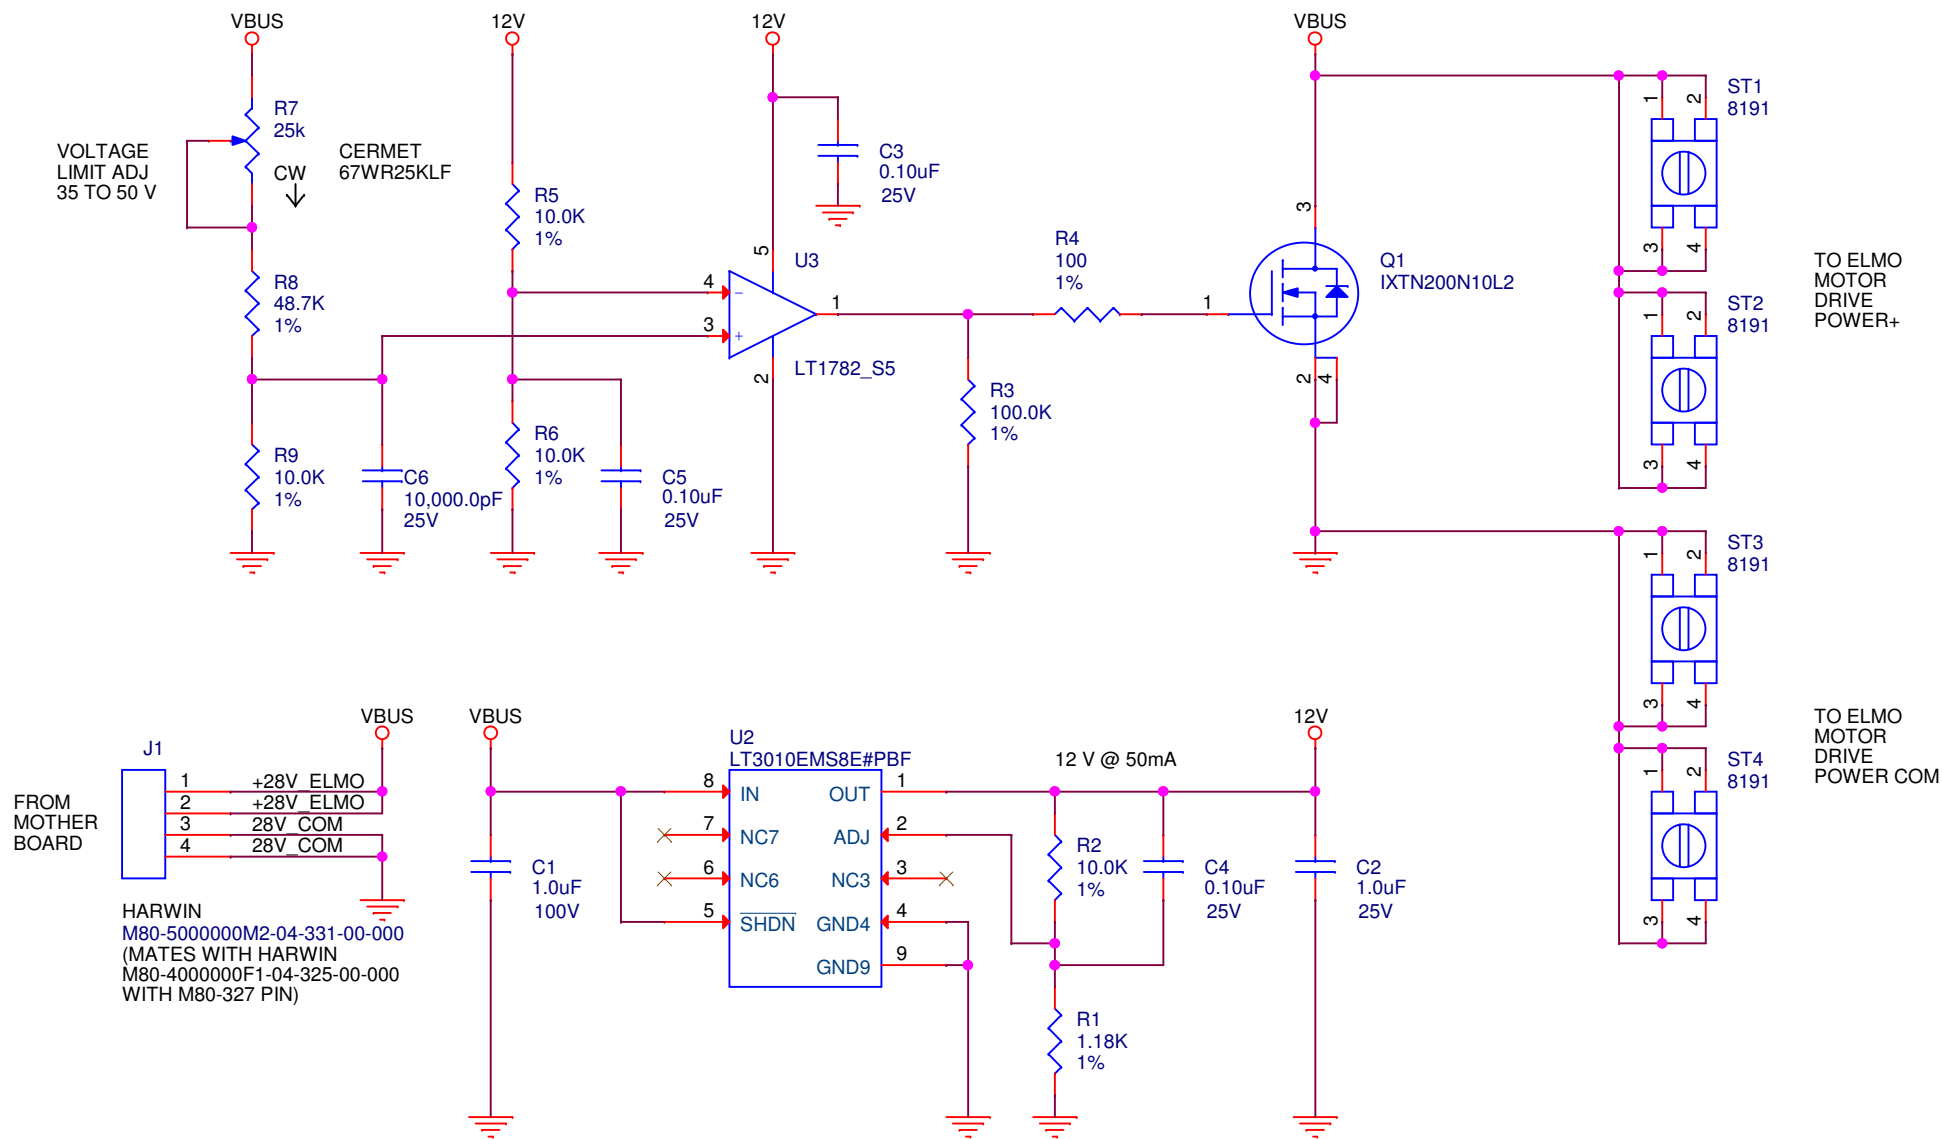

Engineer: P McGill		
Title		
Coastal Profiling Float: Regen Shunt		
Size	Document Number	Rev
A	100221137	1.2.0
Date:	Monday, December 12, 2016	Sheet 1 of 1