

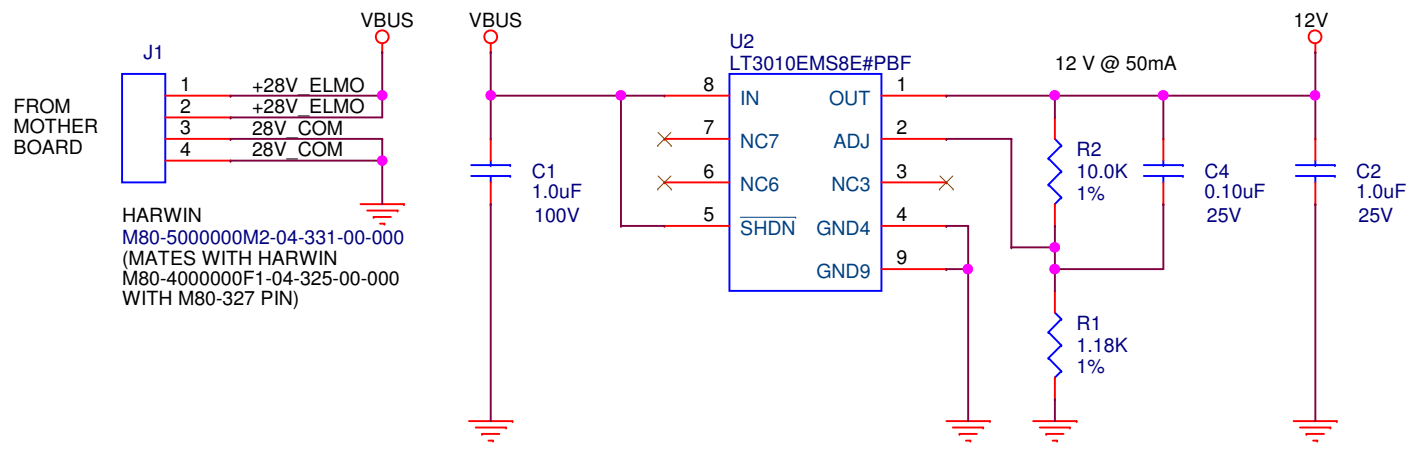


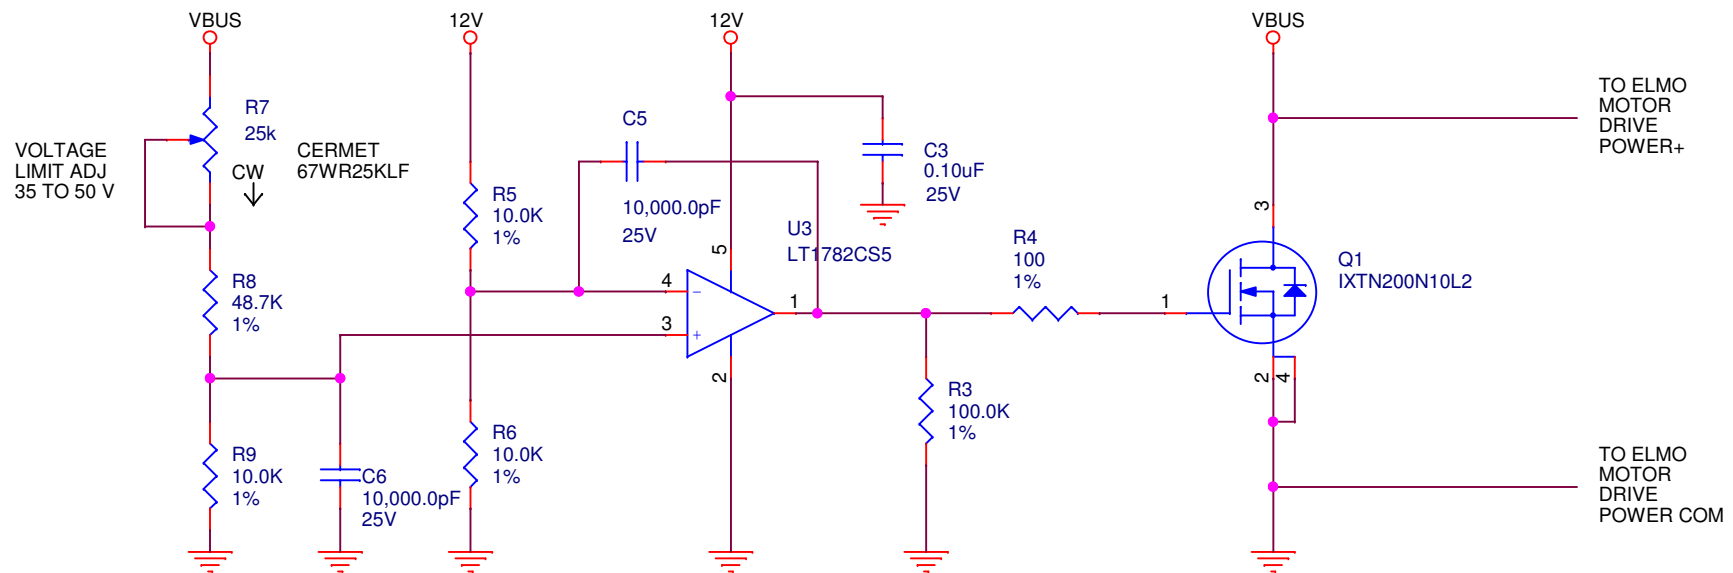

USE RING TERMINALS TO
CONNECT ELMO MOTOR DRIVE TO
MOSFET SCREW TERMINALS 2 & 3.

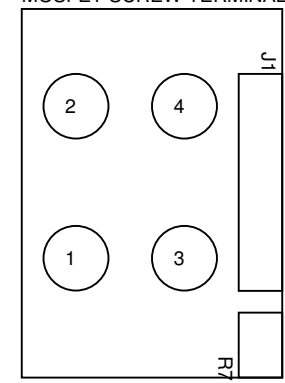

Engineer: P McGill		
Title		
Coastal Profiling Float: Regen Shunt		
Size	Document Number	Rev
A	100221137	1.3.1
Date:	Monday, July 31, 2017	Sheet 1 of 1