


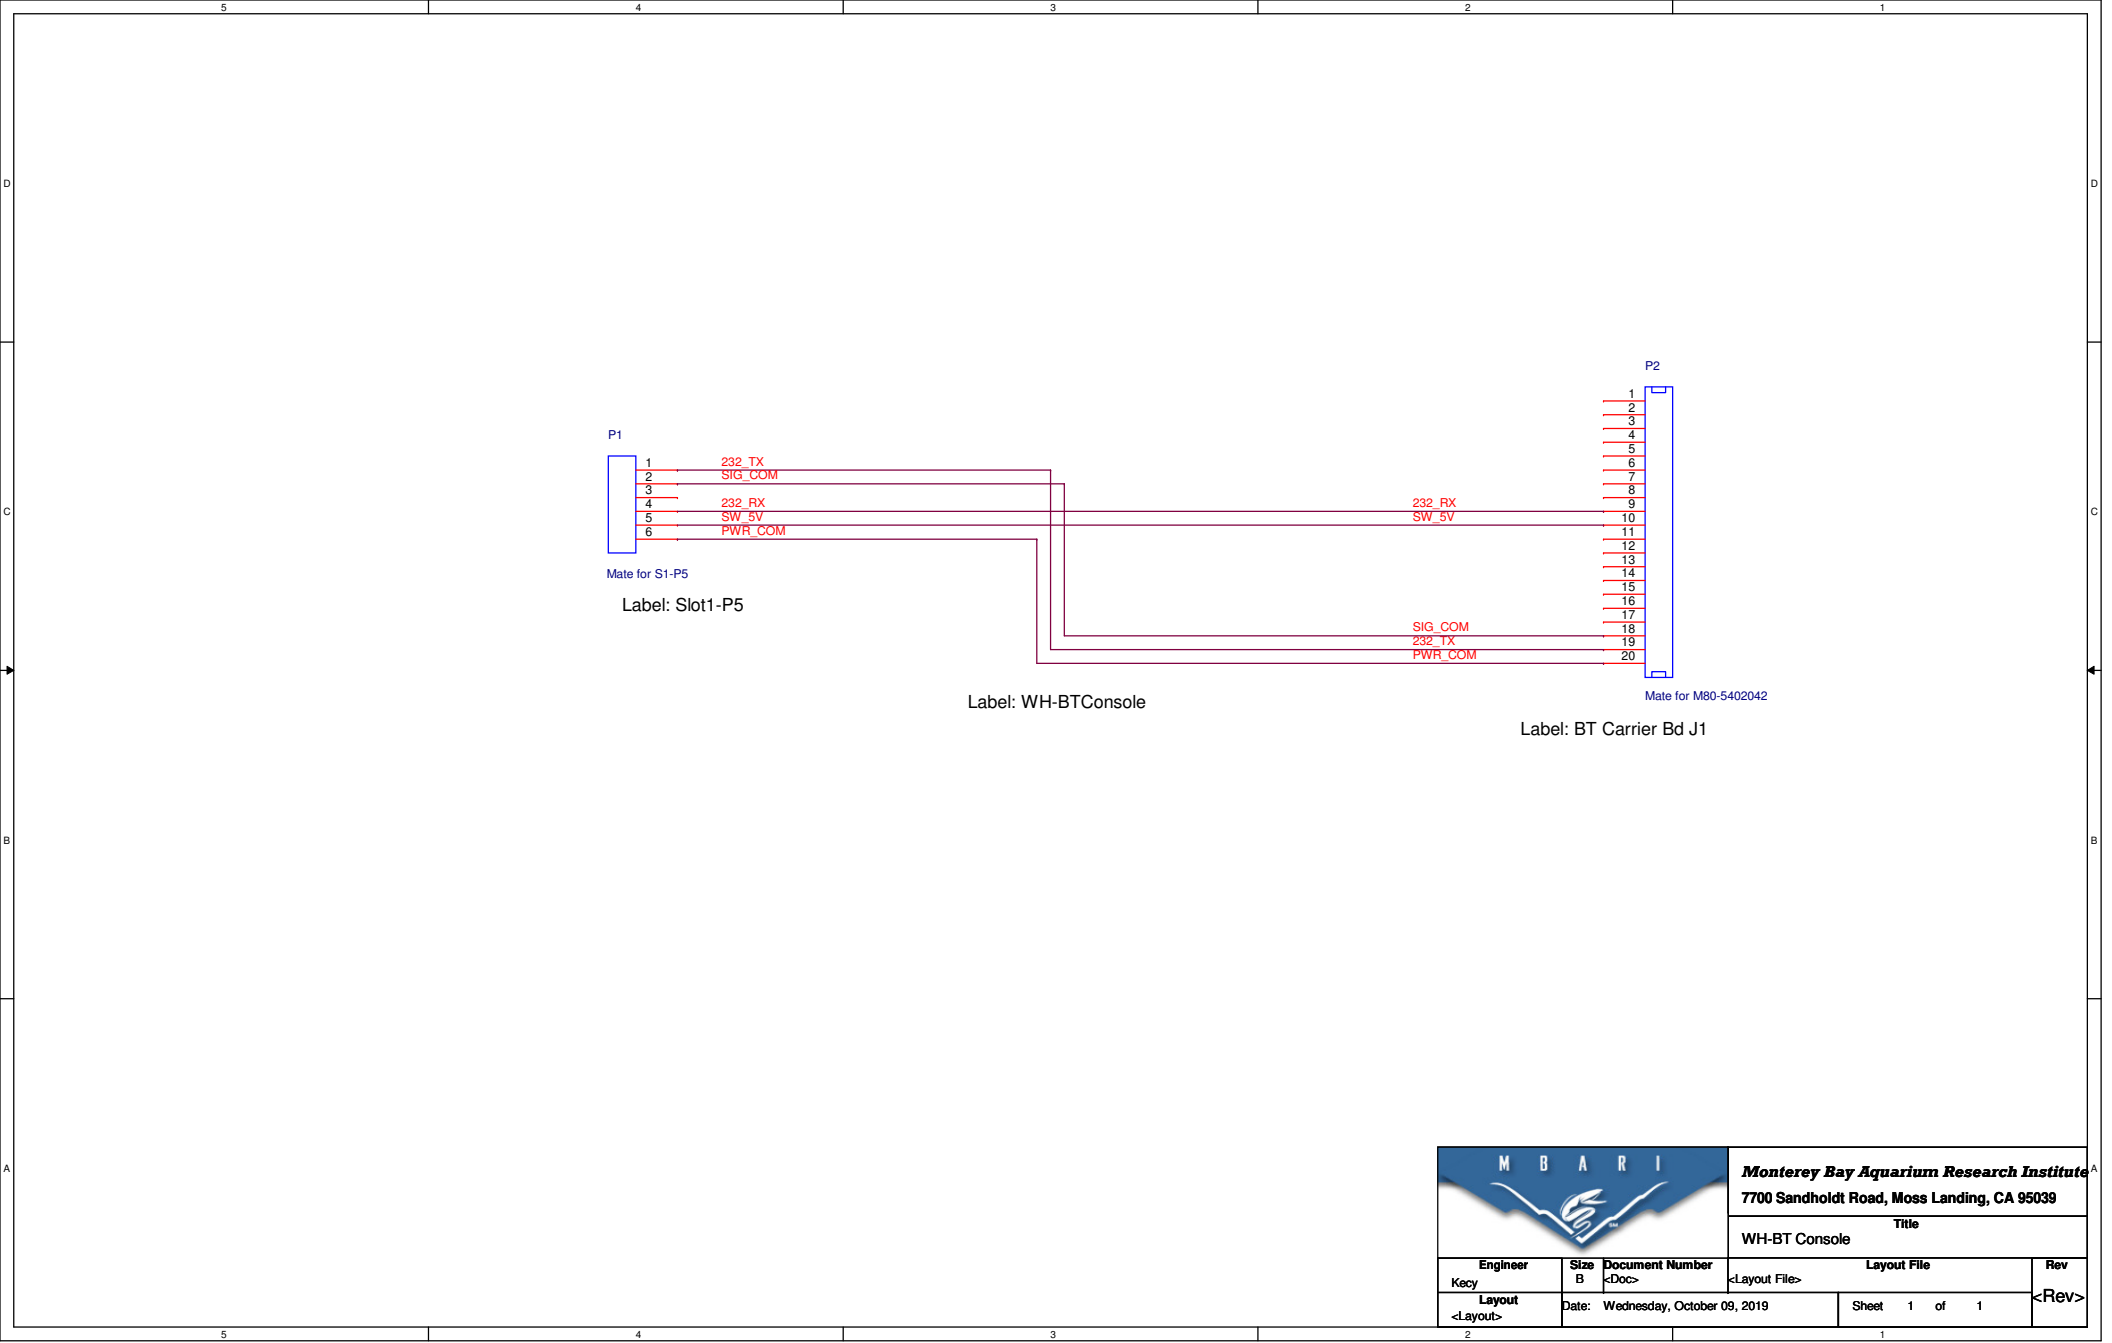

		Monterey Bay Aquarium Research Institute ^A 7700 Sandholdt Road, Moss Landing, CA 95039		
		Title WH-BT Console		
Engineer Kecy	Size B	Document Number <Doc>	Layout File <Layout File>	Rev
Layout <Layout>	Date: Wednesday, October 09, 2019		Sheet 1 of 1	<Rev>