


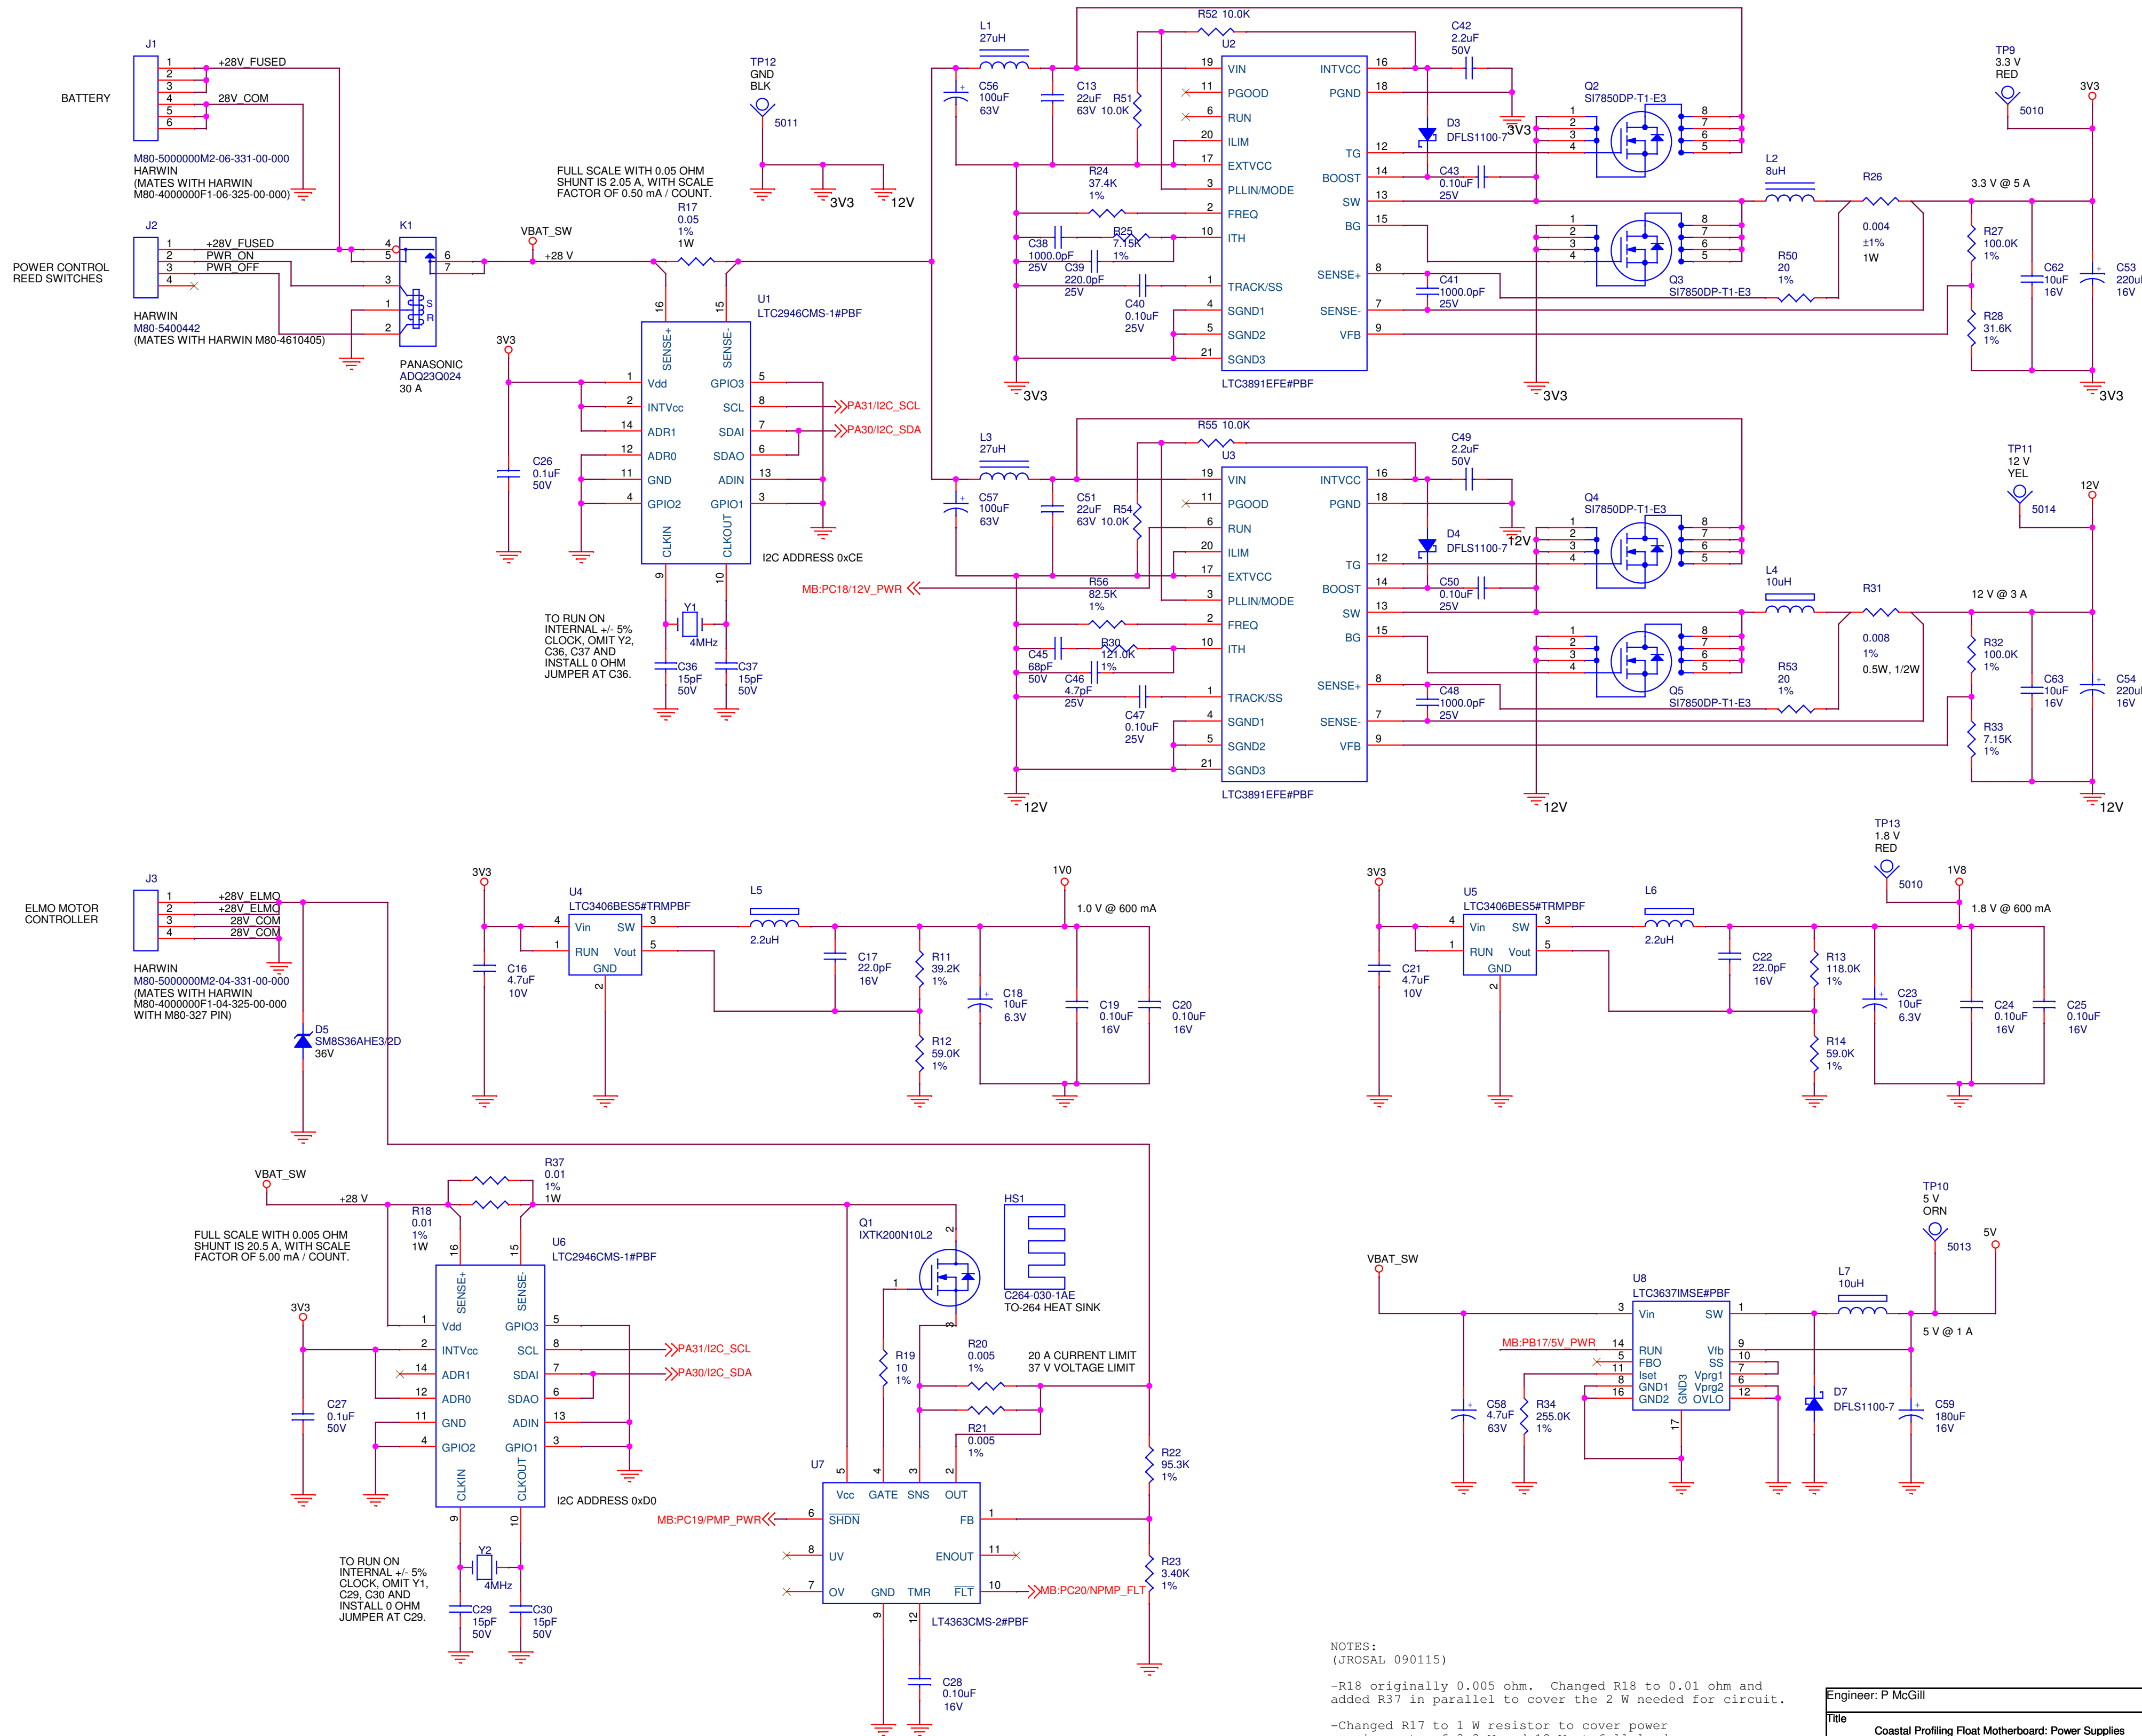

NOTES:
(JROSAL 090115)

-R18 originally 0.005 ohm. Changed R18 to 0.01 ohm and added R37 in parallel to cover the 2 W needed for circuit.

-Changed R17 to 1 W resistor to cover power requirements of 3.3 V and 12 V at full load.

Engineer: P McGill		
Title: Coastal Profiling Float Motherboard: Power Supplies		
Size C	Document Number 11021161	Rev 1.4.0
Date: Thursday, March 31, 2016	Sheet 2 of 3	