


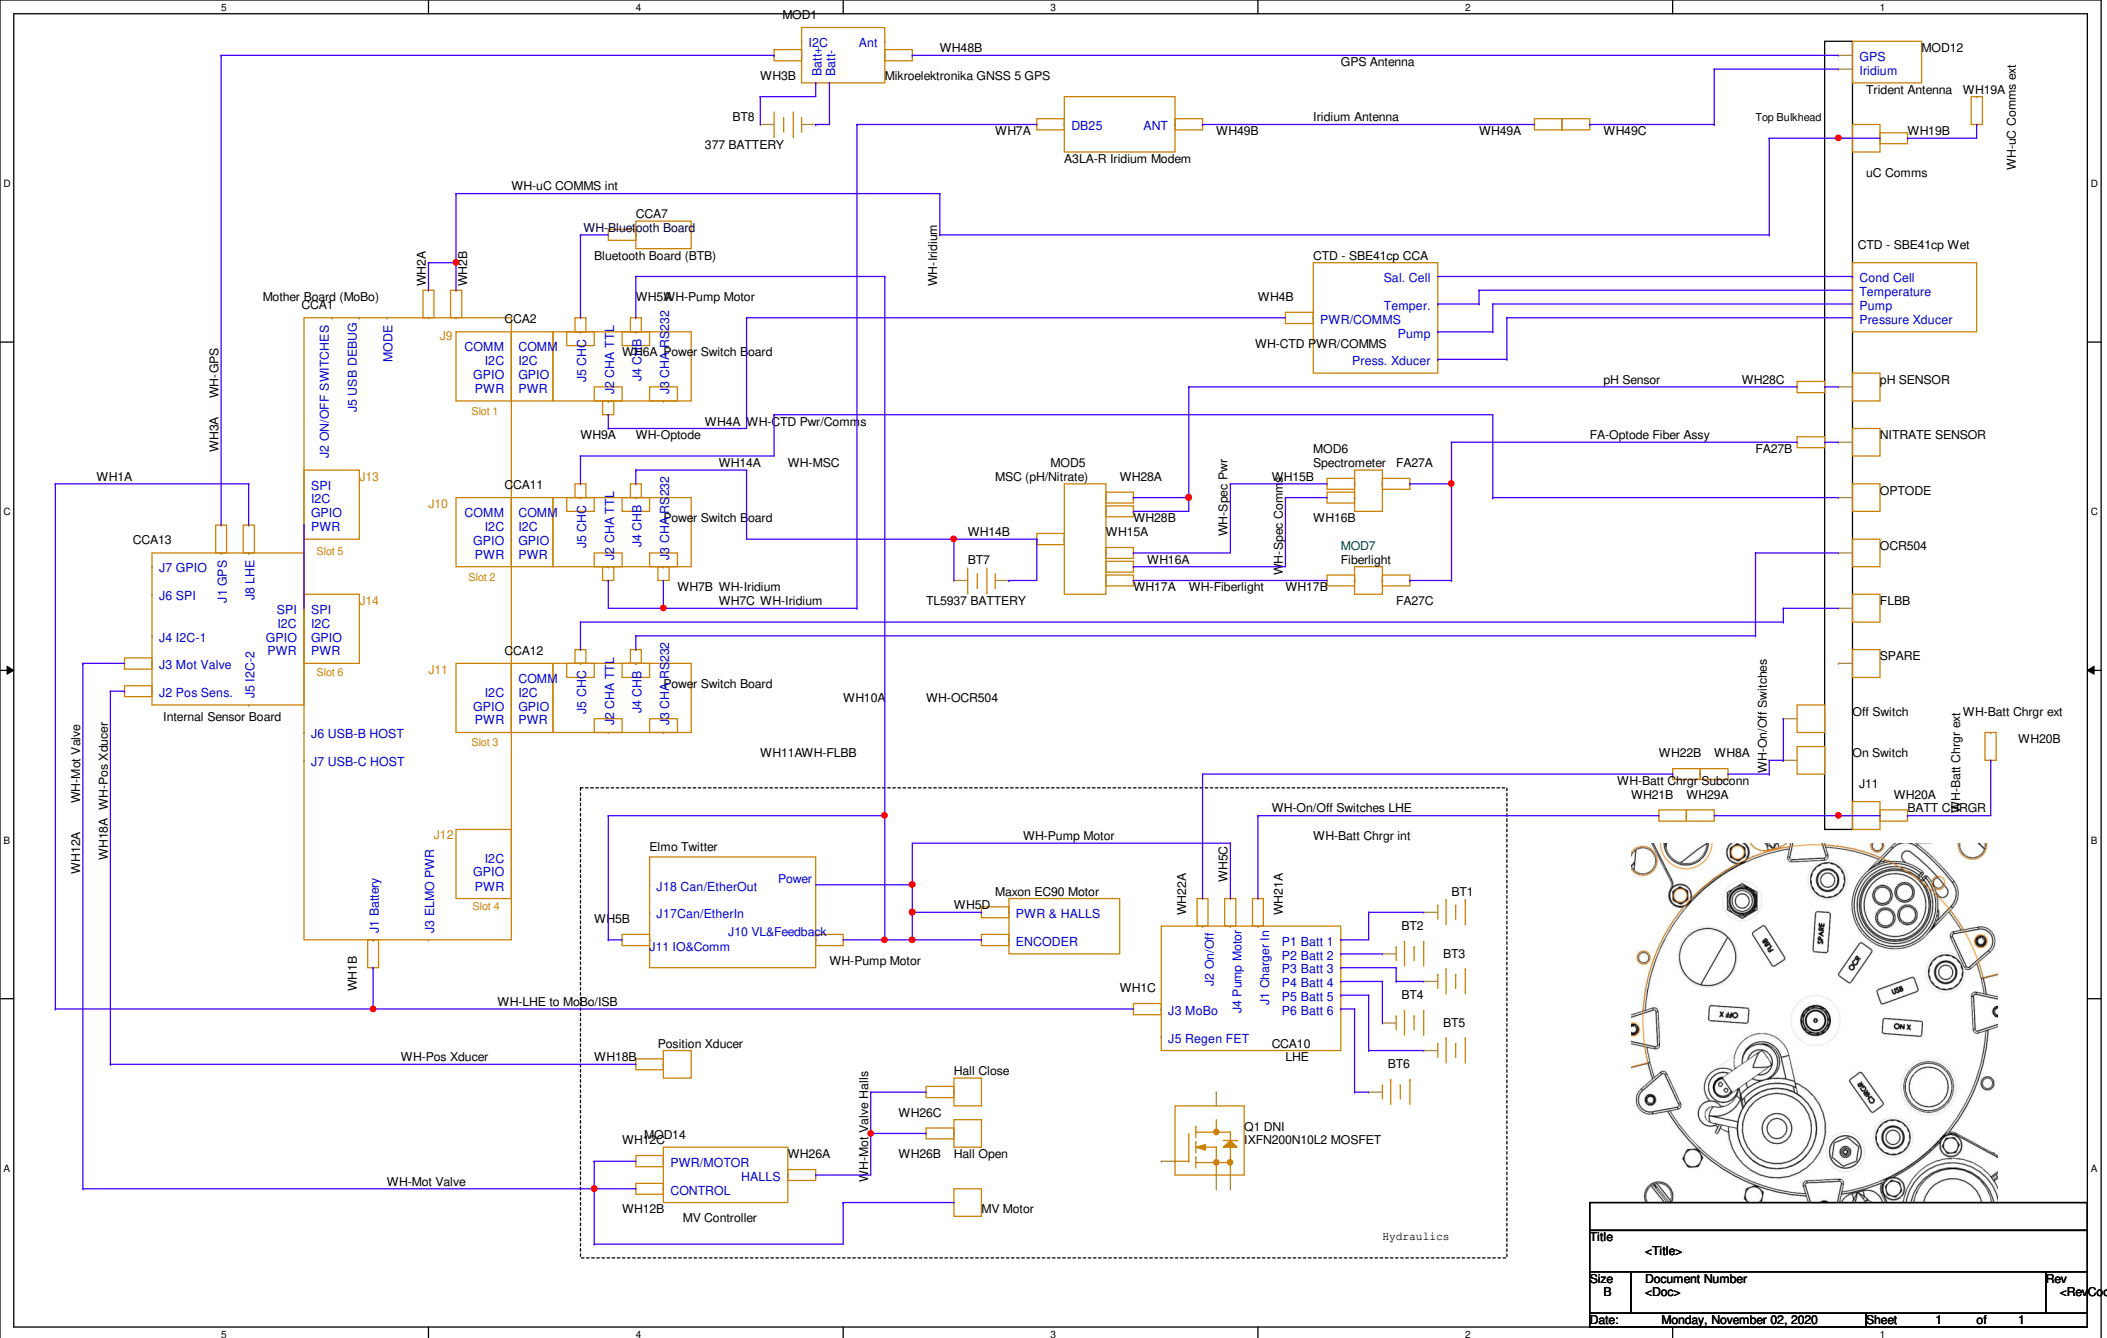

Title				Rev	
<Title>				<Rev>	
Size	Document Number				
B	<Doc>				
Date:	Monday, November 02, 2020		Sheet	1	of 1