




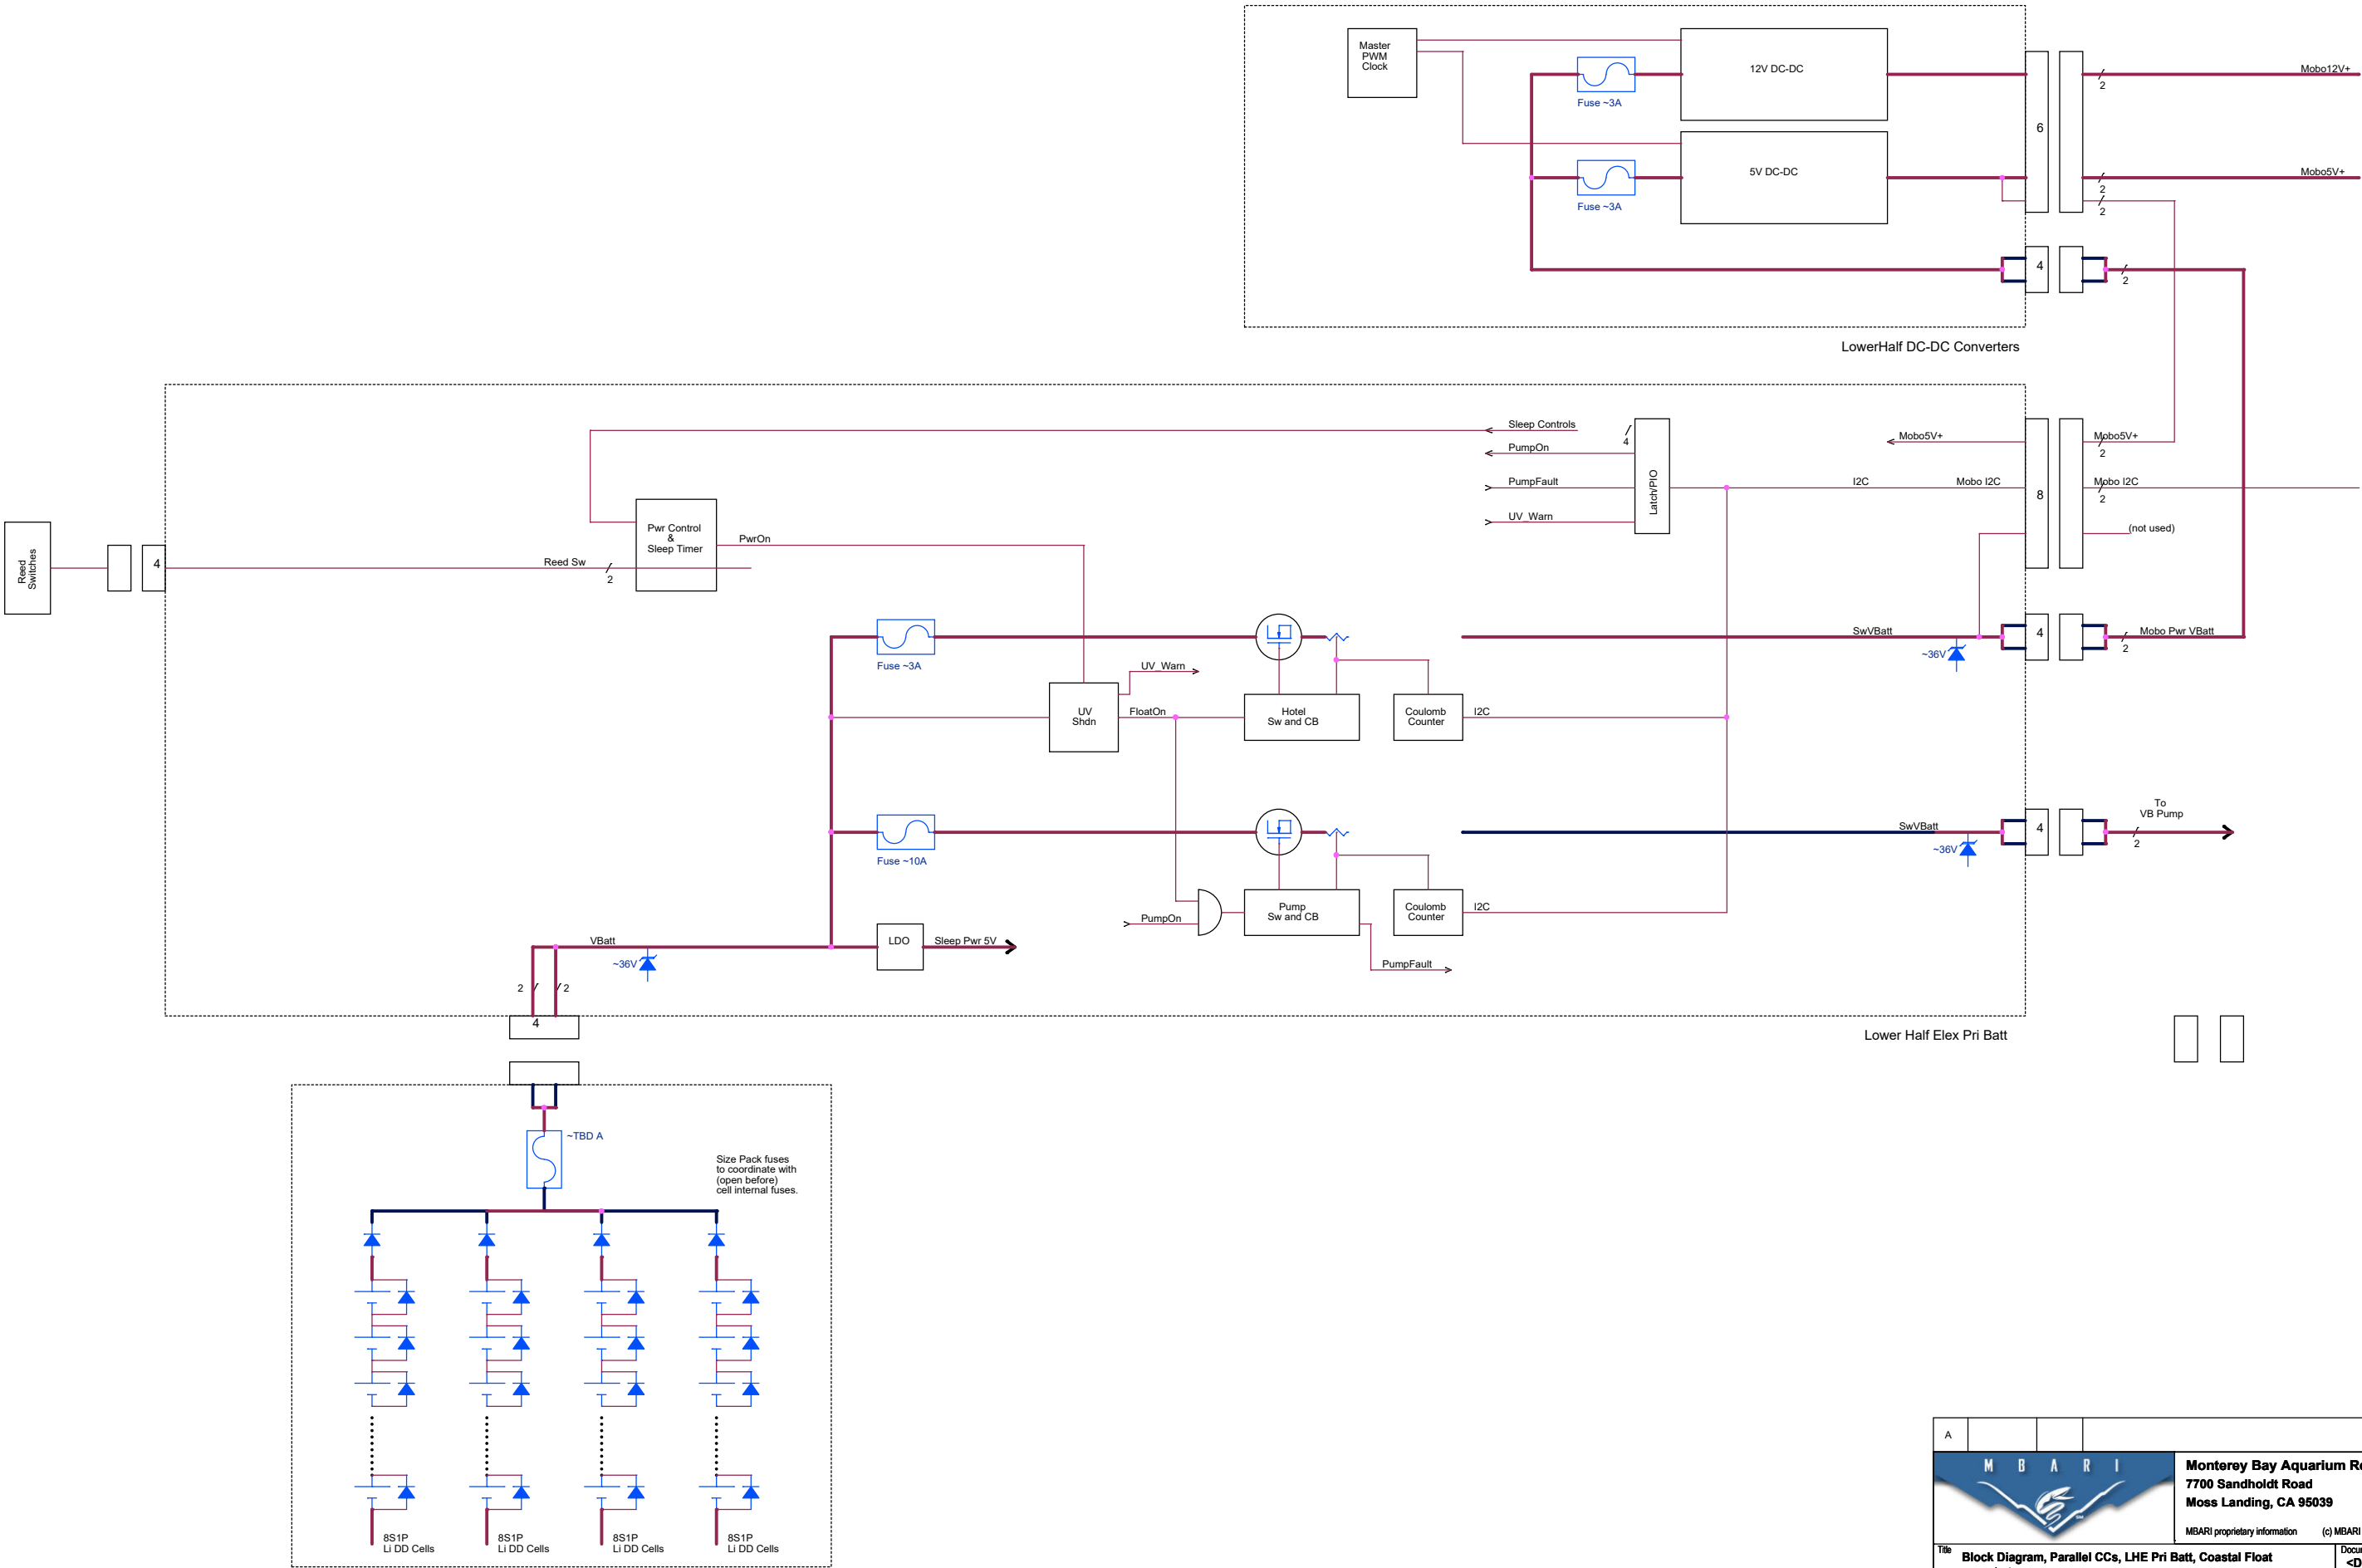


		Monterey Bay Aquarium Research Institute 7700 Sandholdt Road Moss Landing, CA 95039 (831) 775-1700 www.mbari.org	
MBARI proprietary information (c) MBARI 2017			
Title Block Diagram, Parallel CCs, LHE Pri Batt, Coastal Float		Document Number <Doc>	Rev <Rev>
Variant <variant>			
Size Custom	Date: Wednesday, December 15, 2021	Engineer Mellinger	Sheet 0 of 0
Design File X:\CP\FELECTRICAL ENGR\ORCAD PROJECTS\EDS STUFF\LOWERHALFELEXPRIBATTS\SCHEMATICS\LOWERHALFELEXPRIBATTSysBlockDiagram			
Schematic Name PrimaryBattSysBlockDiagram		Page Name ParallelCCs	Layout File <Layout File>

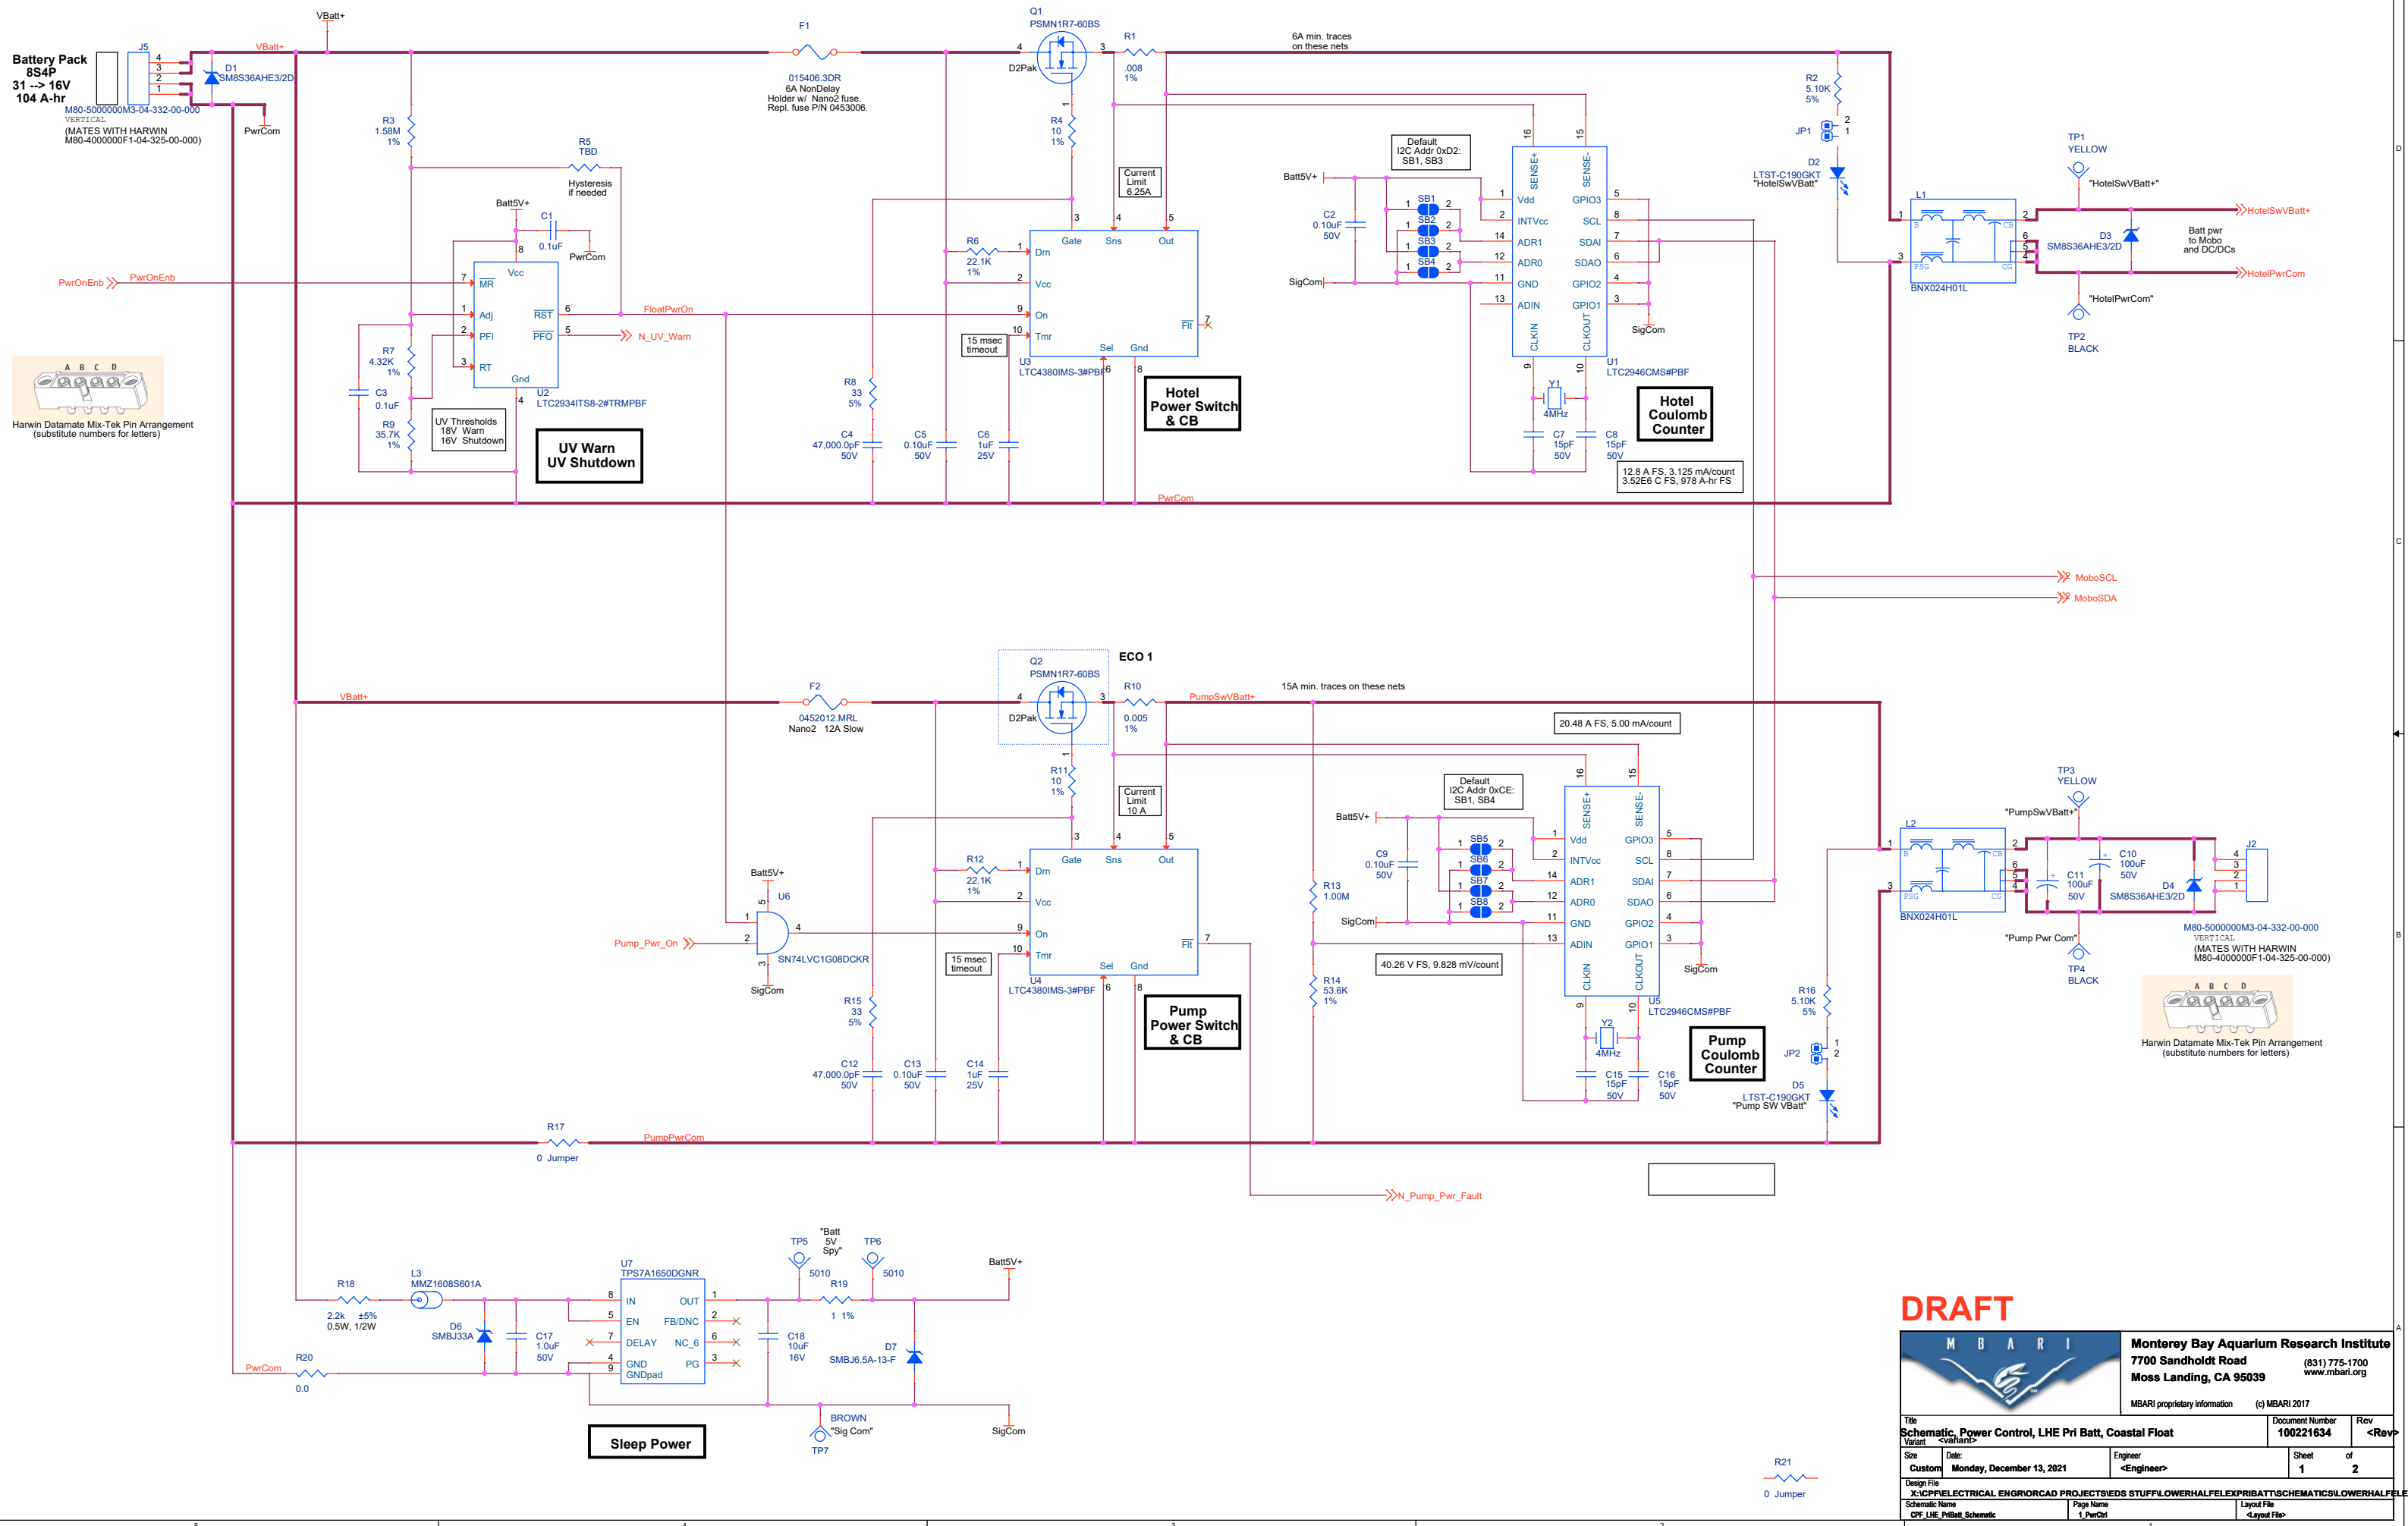


DRAFT

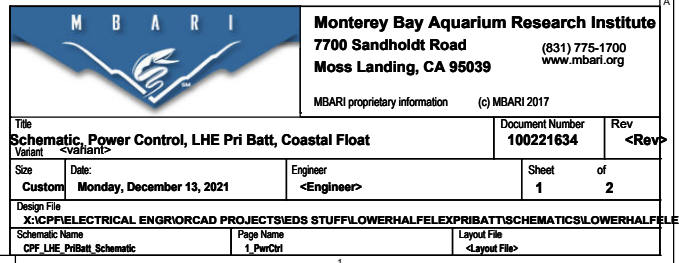

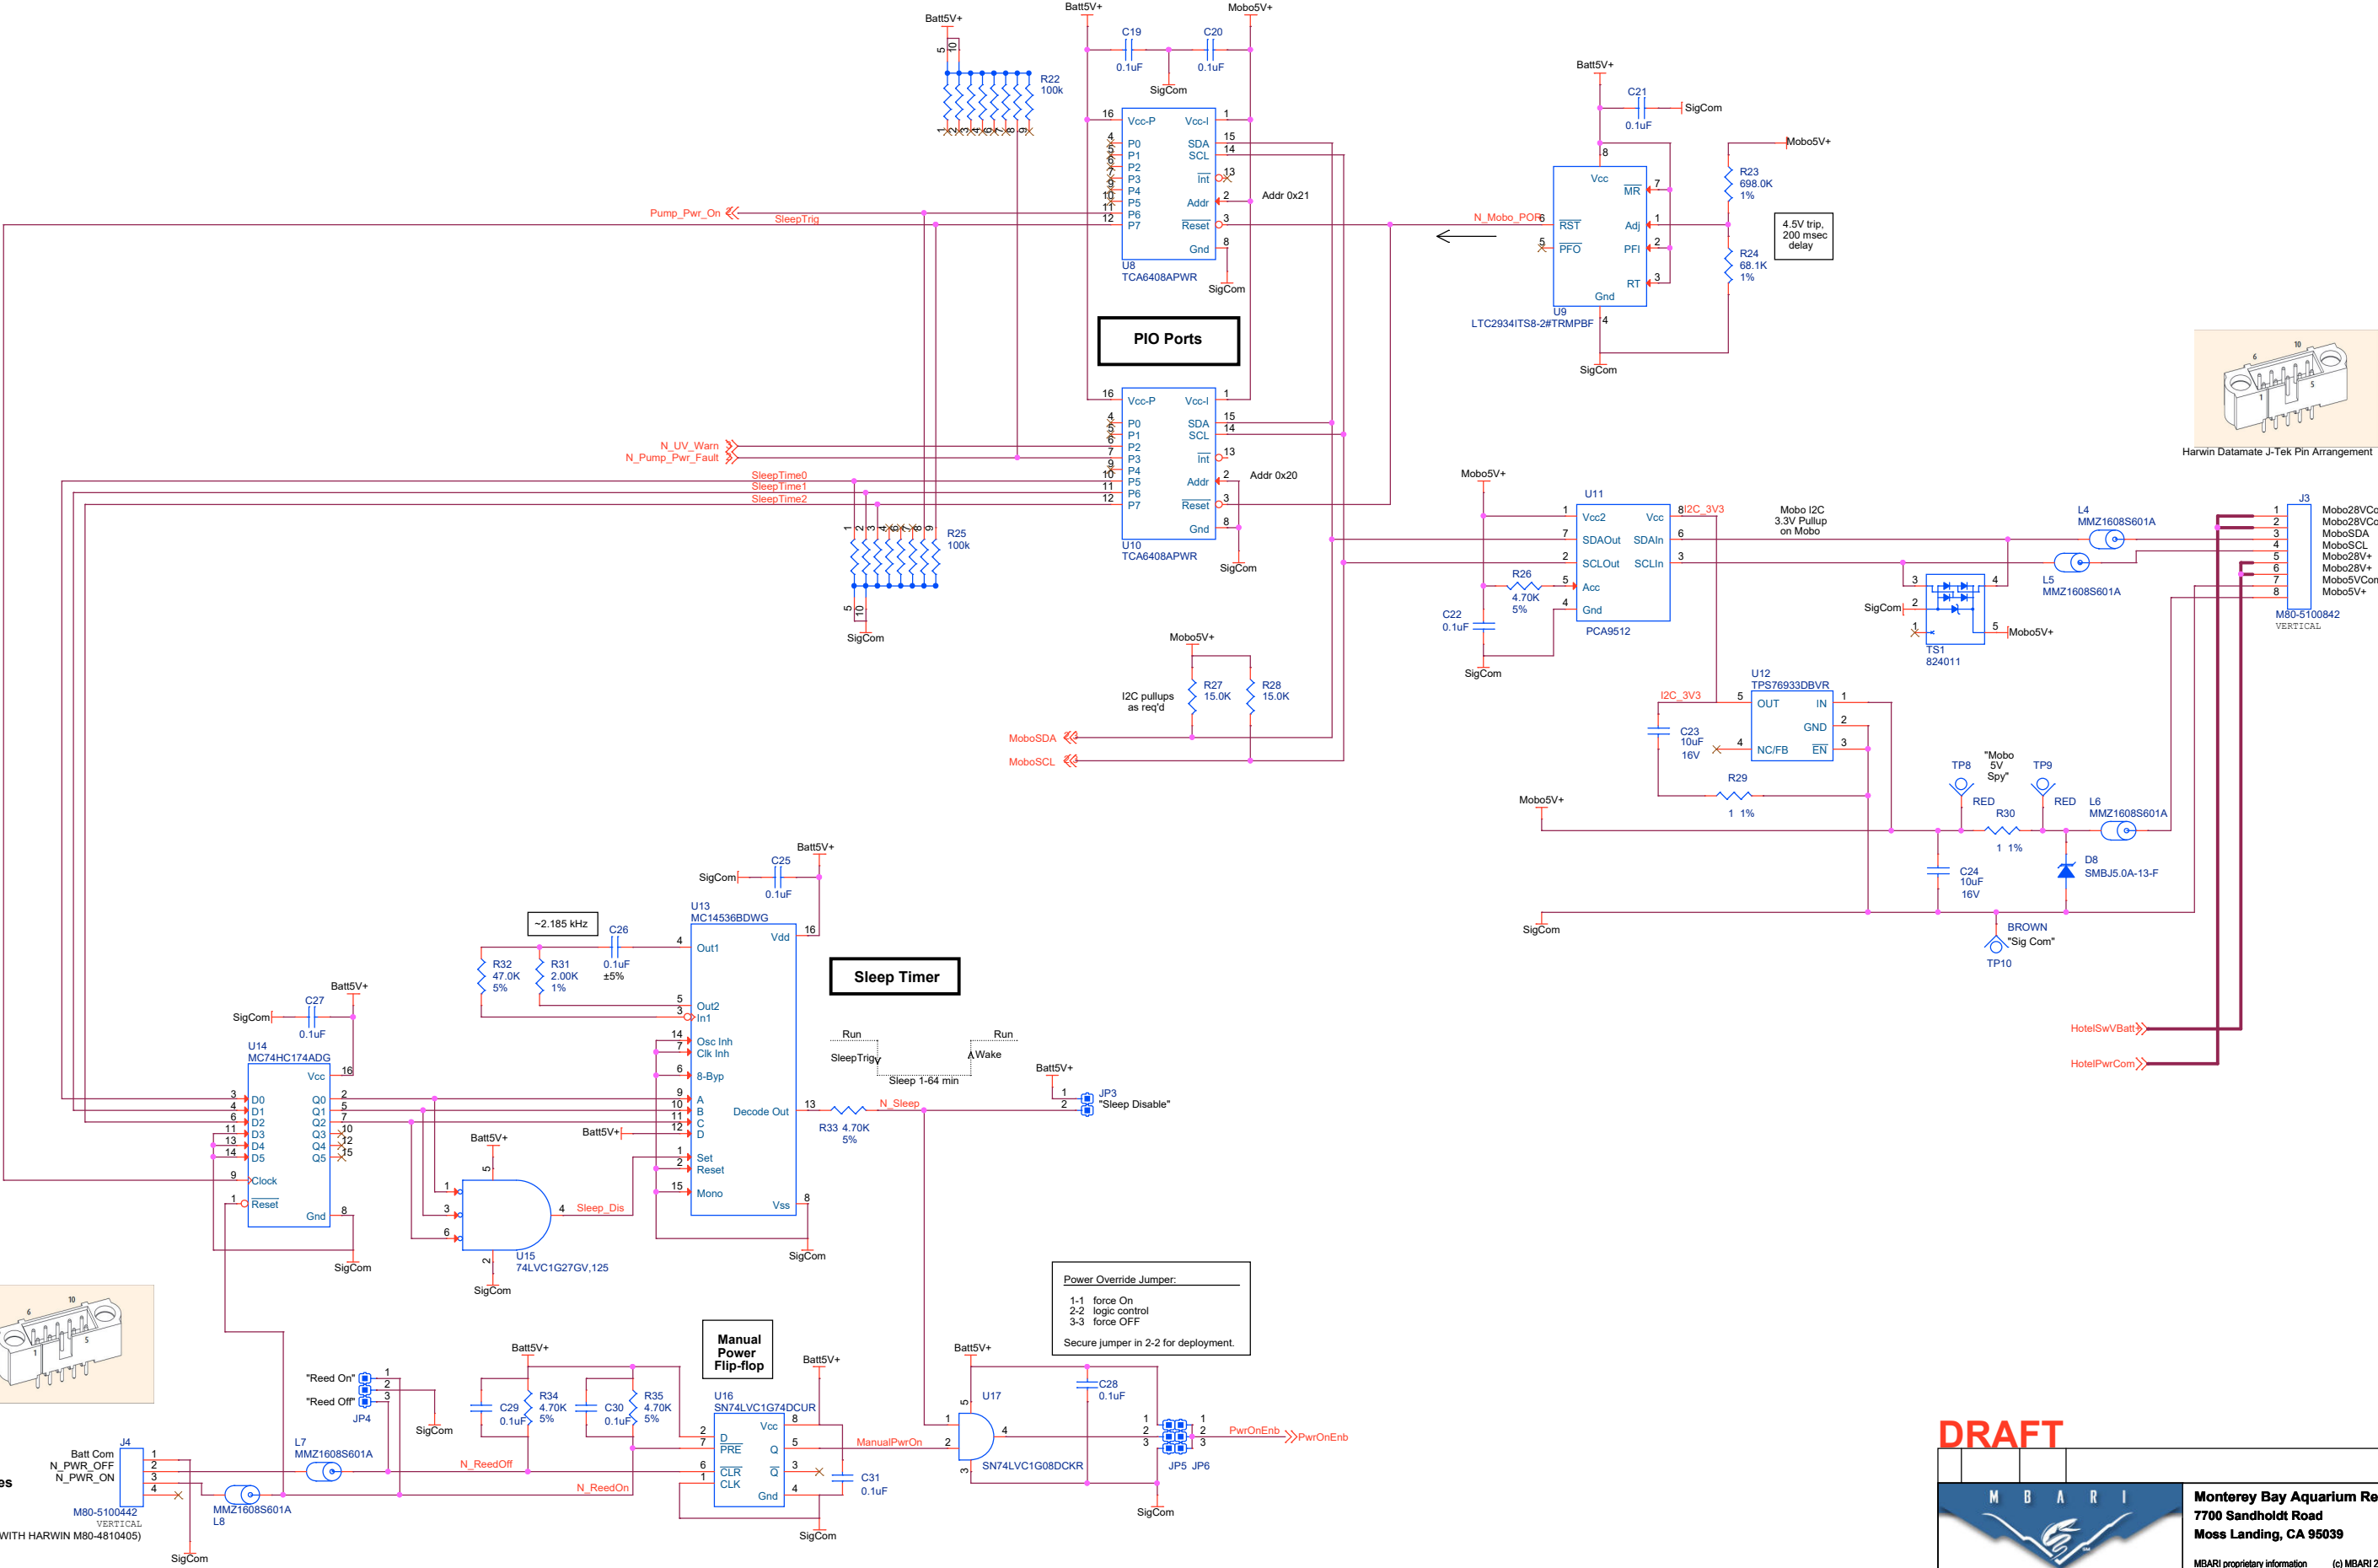

DRAFT

		Monterey Bay Aquarium Research Institute 7700 Sandholdt Road Moss Landing, CA 95039 MBARI proprietary information (c) MBARI 2017	
Title Schematic, Mobo Intf and Sleep Timer, LHE Pri Batt, Coastal Float		Document Number 100221634	Rev <Rev>
Size Custom	Date Monday, December 13, 2021	Engineer Mellinger	Sheet 2 of 2
Design File X:\CP\ELECTRICAL ENGR\ORCAD PROJECTS\EDS STUFF\LOWERHALFELEXPRIBATT\SCHEMATICS\LOWERHALFELEXPRIBATT_Schematic			
Schematic Name CPF_LHE_PriBatt_Schematic		Page Name 2_MobointfSleepTimer	Layout File <Layout File>

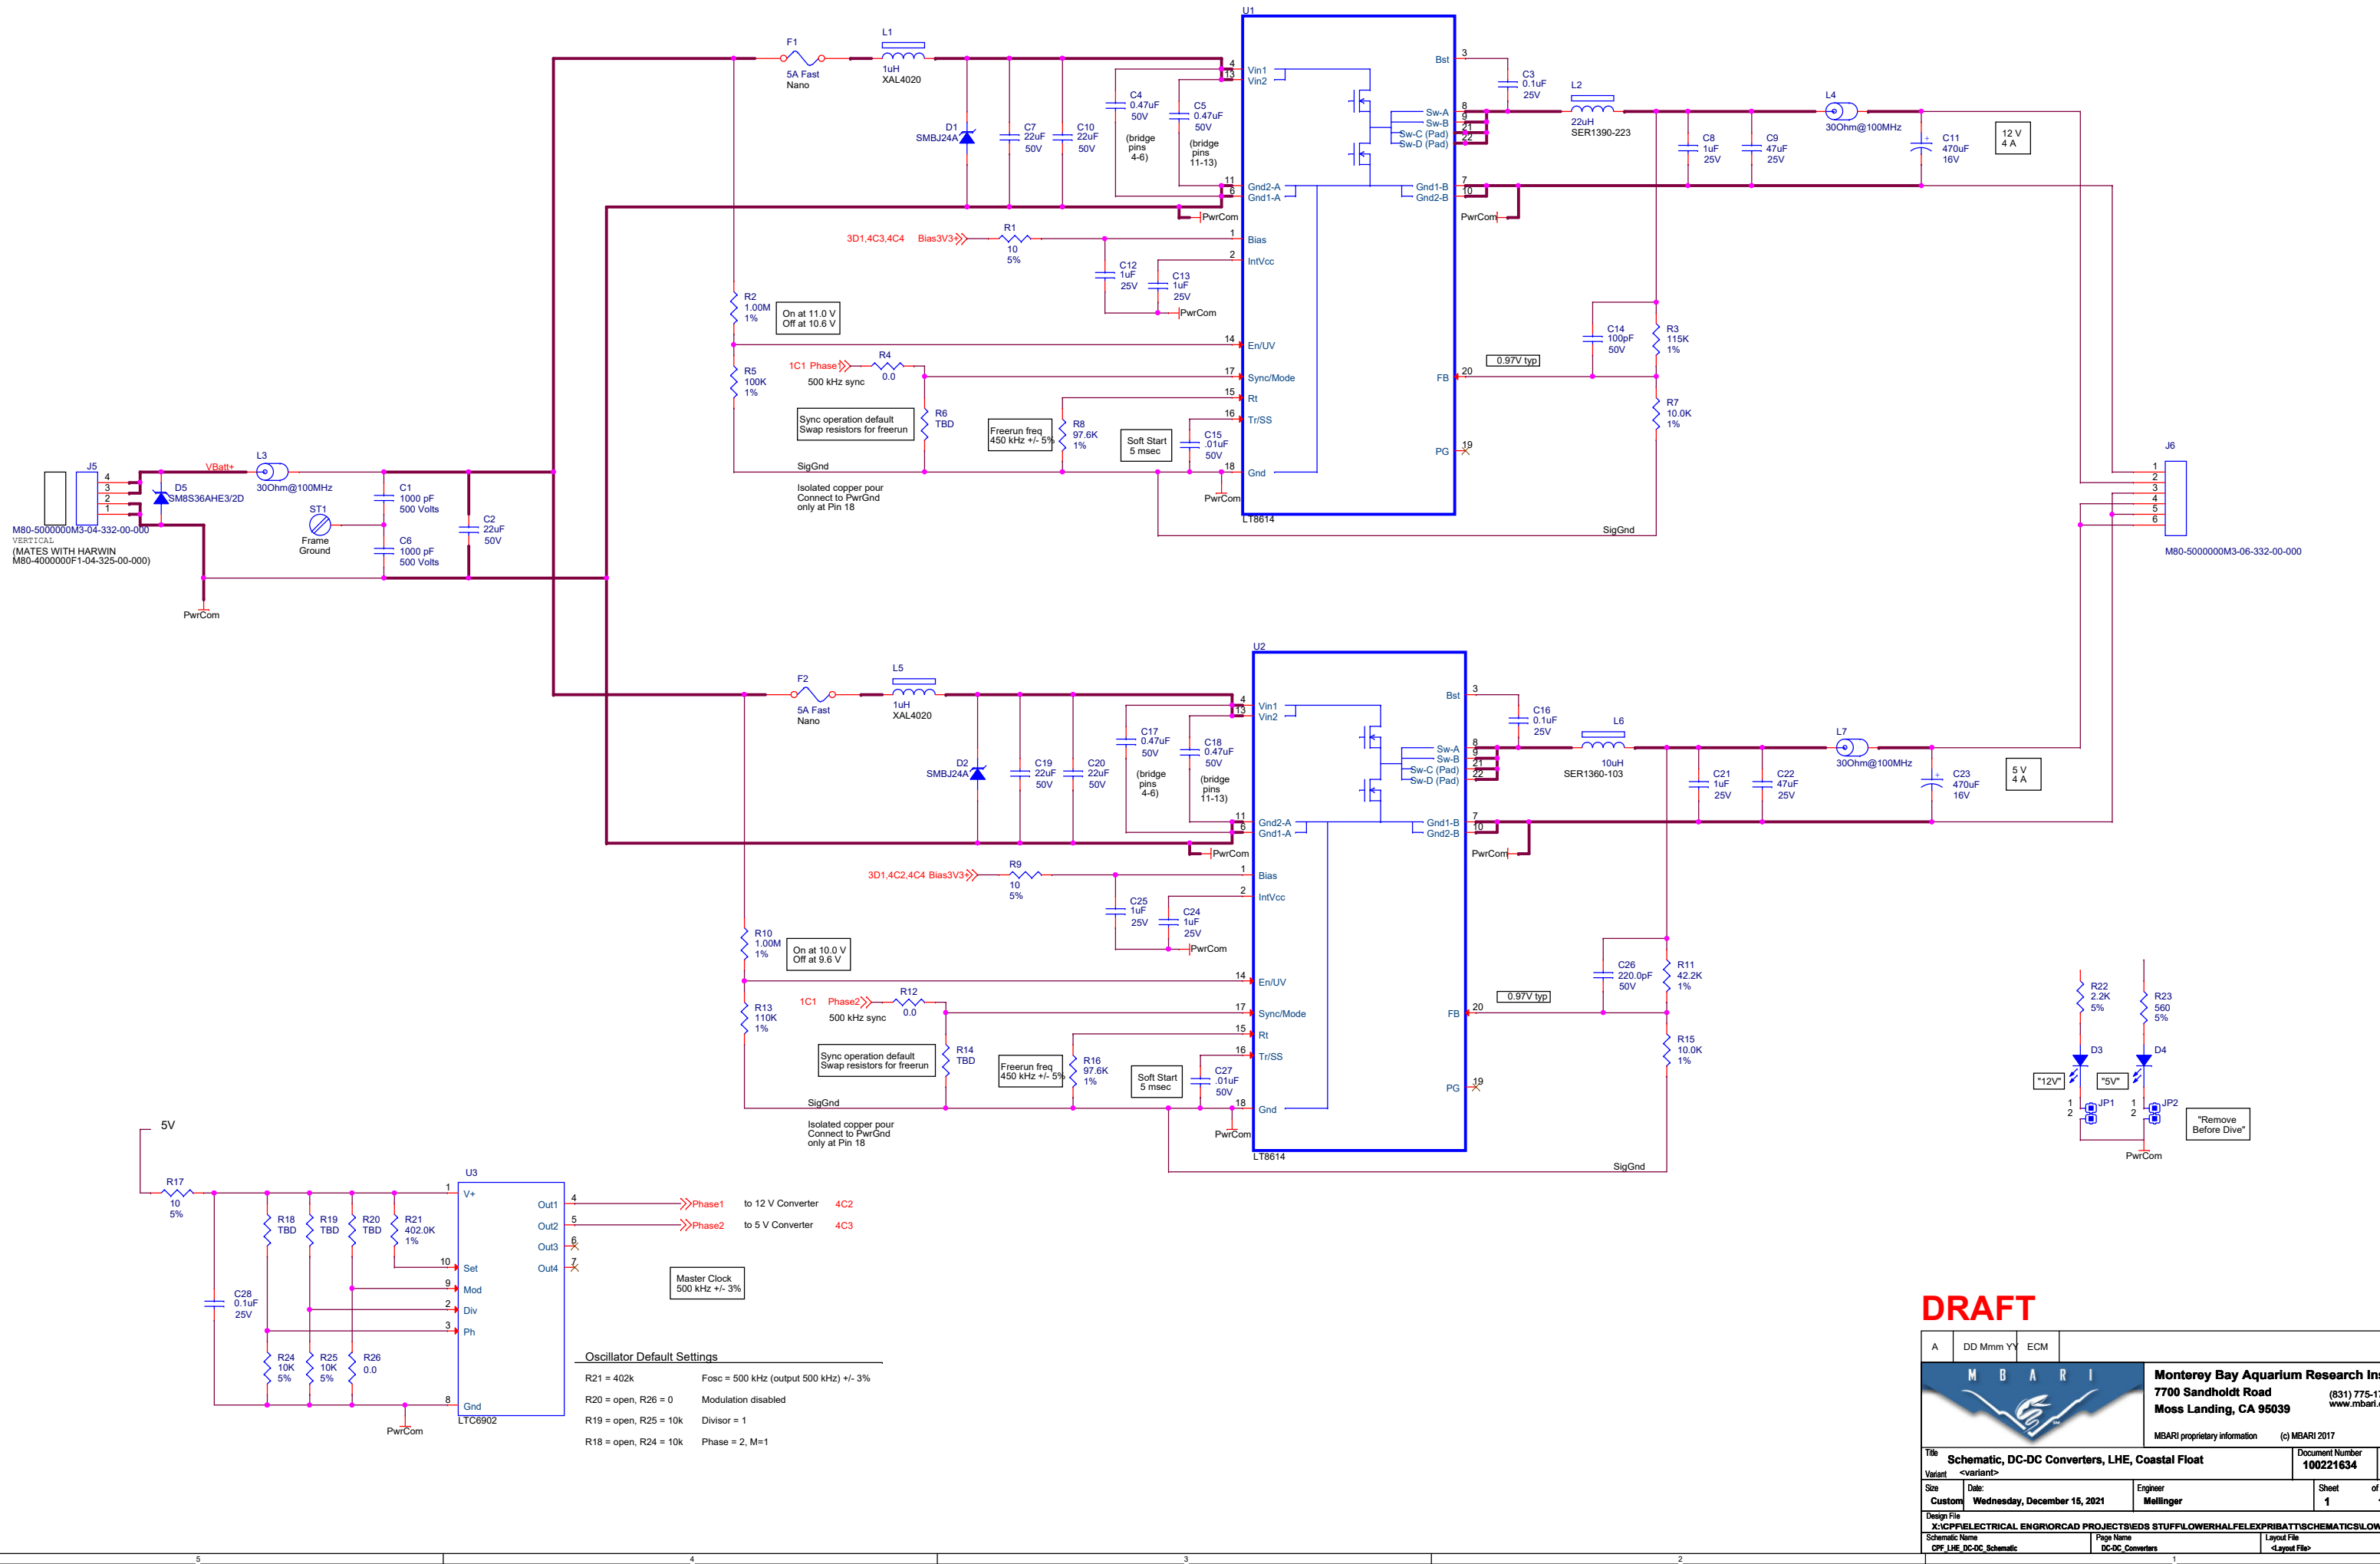

DRAFT

A		DD Mmm YY		ECM			
				Monterey Bay Aquarium Research Institute 7700 Sandholdt Road Moss Landing, CA 95039 (831) 775-1700 www.mbari.org			
				MBARI proprietary information (c) MBARI 2017			
Title		Schematic, DC-DC Converters, LHE, Coastal Float			Document Number 100221634		Rev <Rev>
Variant <variant>							
Size Custom		Date: Wednesday, December 15, 2021		Engineer Mellinger		Sheet 1 of 1	
Design File X:\CP\FELECTRICAL ENGR\ORCAD PROJECTS\EDS STUFF\LOWERHALFELEXPRIBATT\SCHEMATICS\LOWERHALFELEXPRIBATT\DC-DC Schematic							
Schematic Name CPF_LHE_DC-DC_Schematic				Page Name DC-DC_Converters		Layout File <Layout File>	
1							