


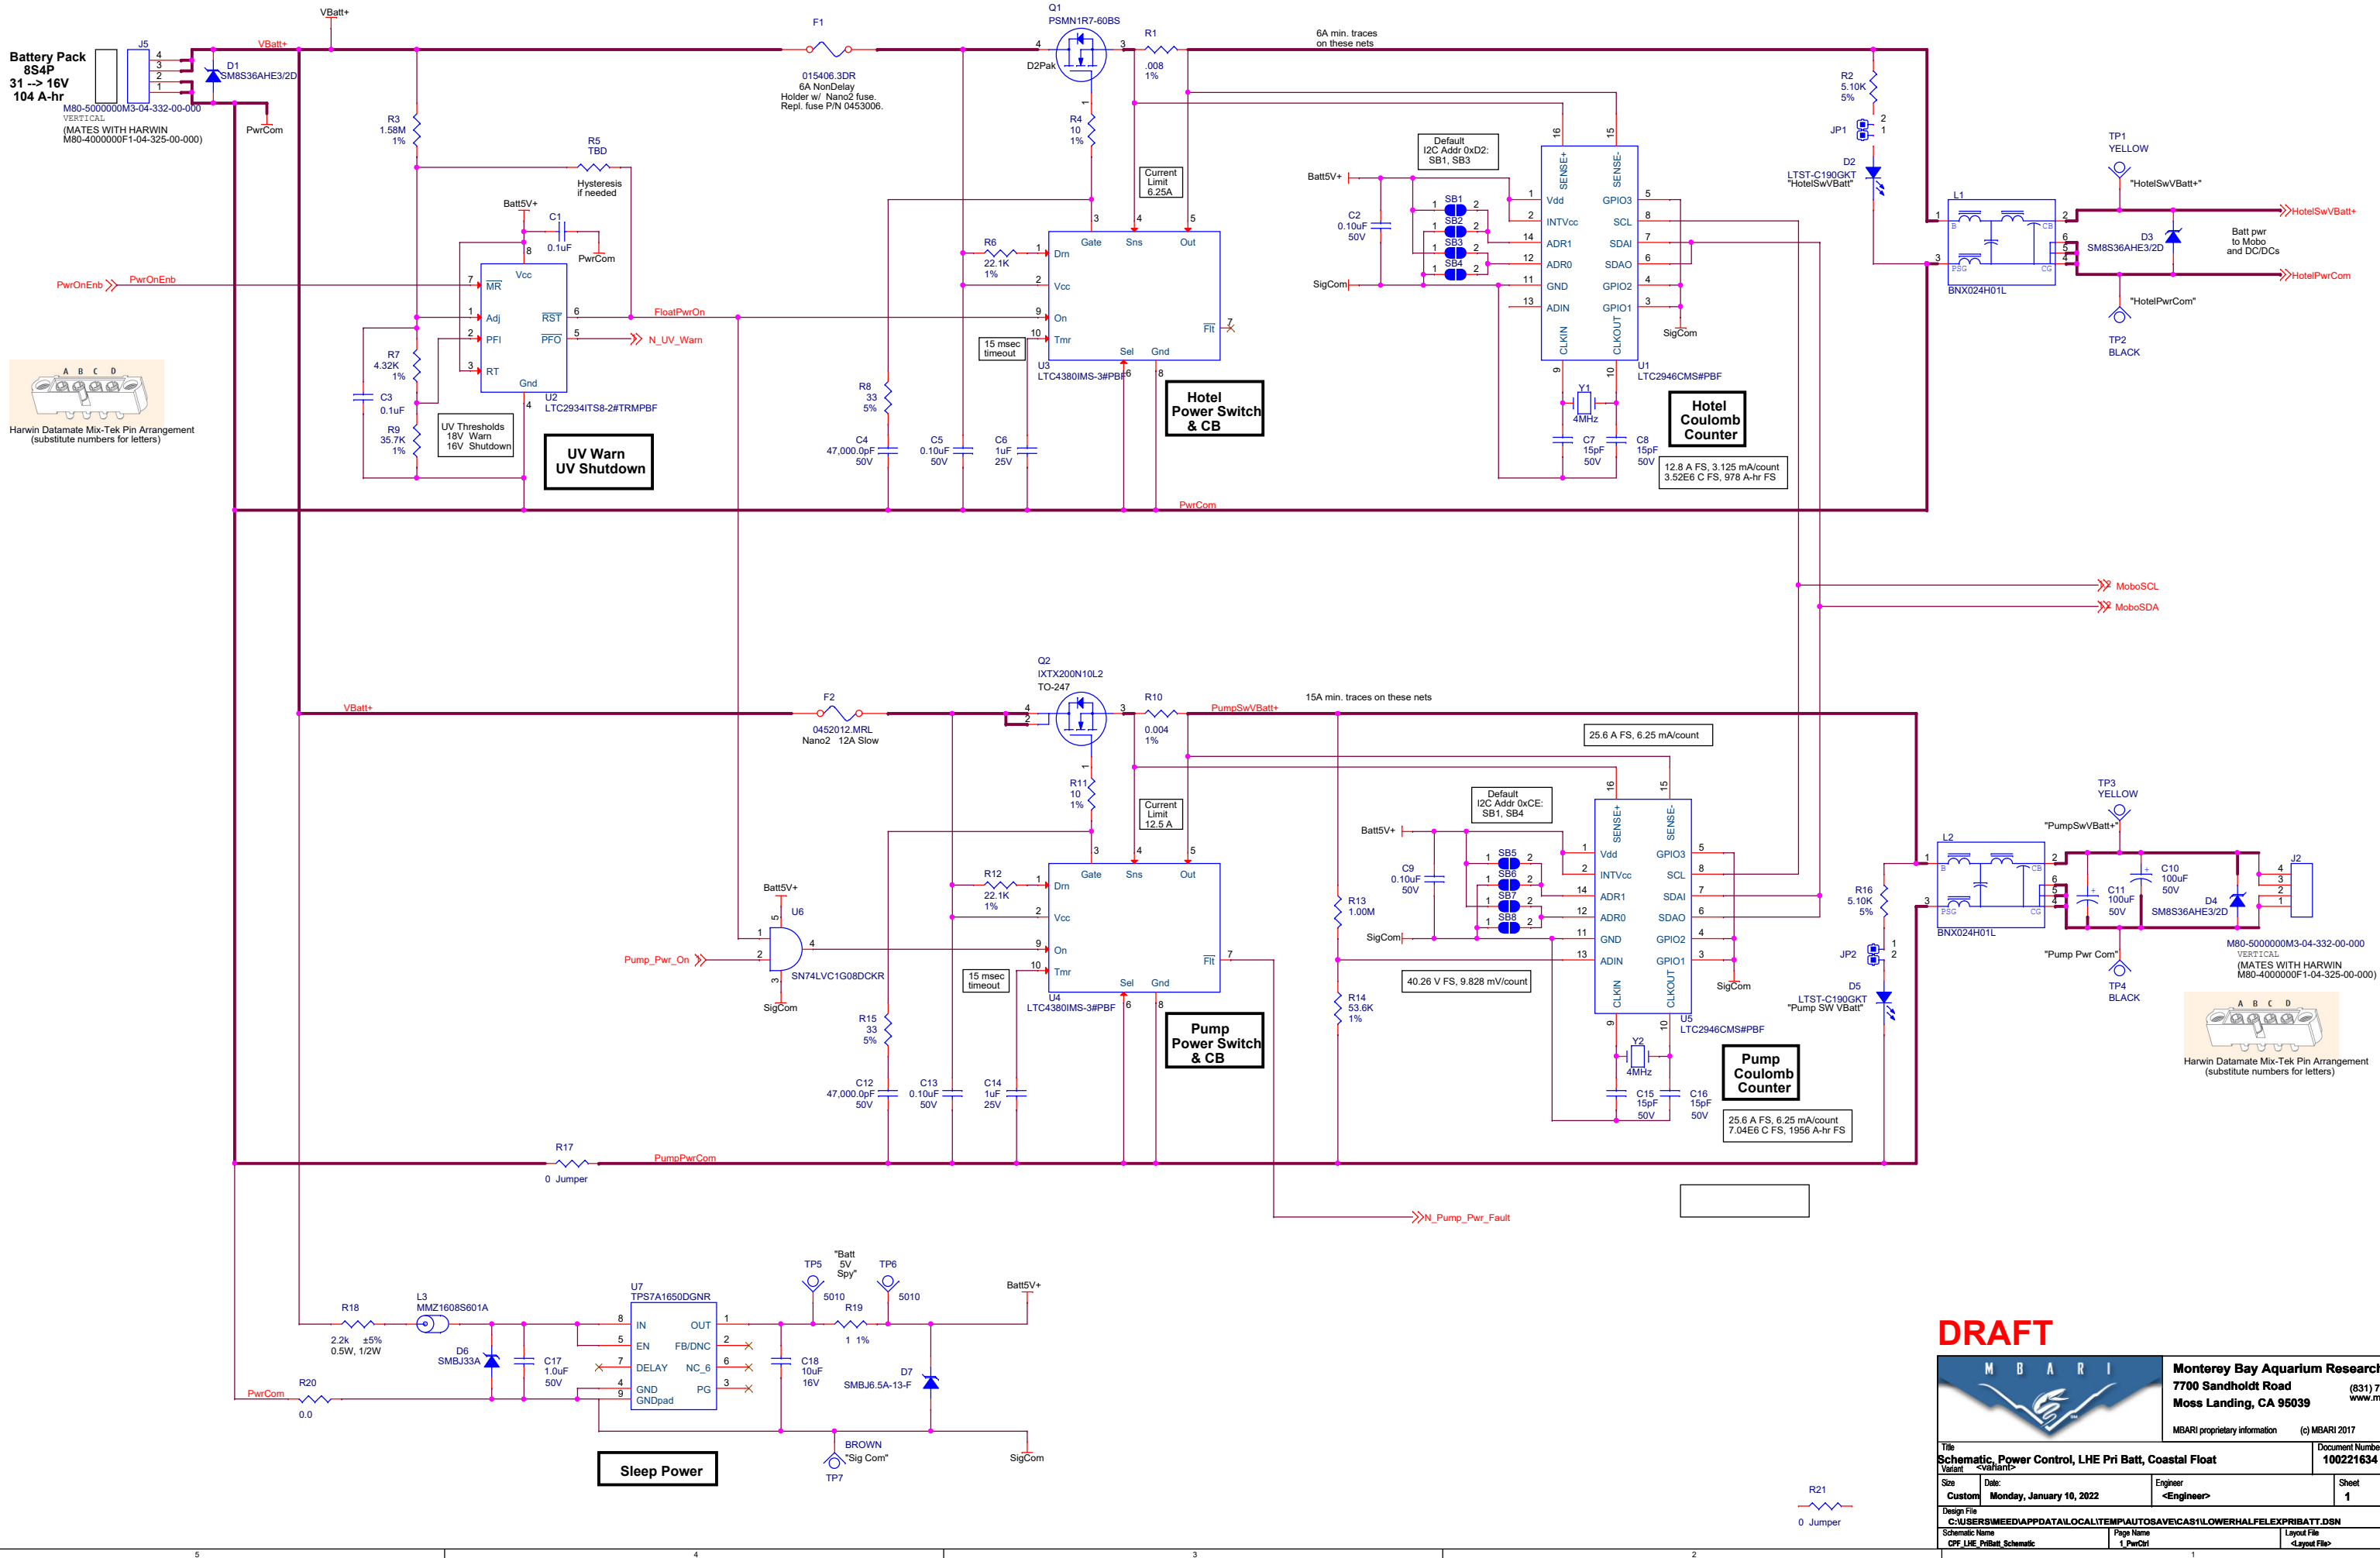

DRAFT

		Monterey Bay Aquarium Research Institute 7700 Sandholdt Road Moss Landing, CA 95039 MBARI proprietary information (c) MBARI 2017	
Title Schematic, Power Control, LHE Pri Batt, Coastal Float		Document Number 100221634	Rev 2
Size A		Date Monday, January 10, 2022	Engineer <Engineer>
Design File C:\USERS\MEED\APPD\LOCAL\TEMP\AUTOSAVE\CAS1\LOWERHALFELEXPRIBATT.DSN		Page Name 1_PwrCtrl	Layout File <Layout File>

