
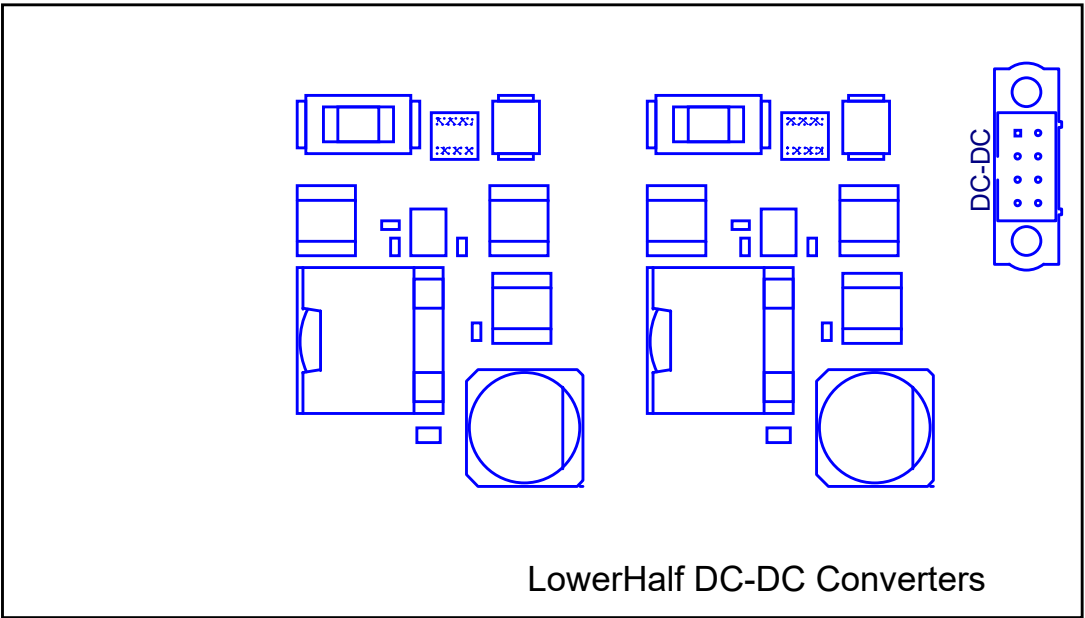


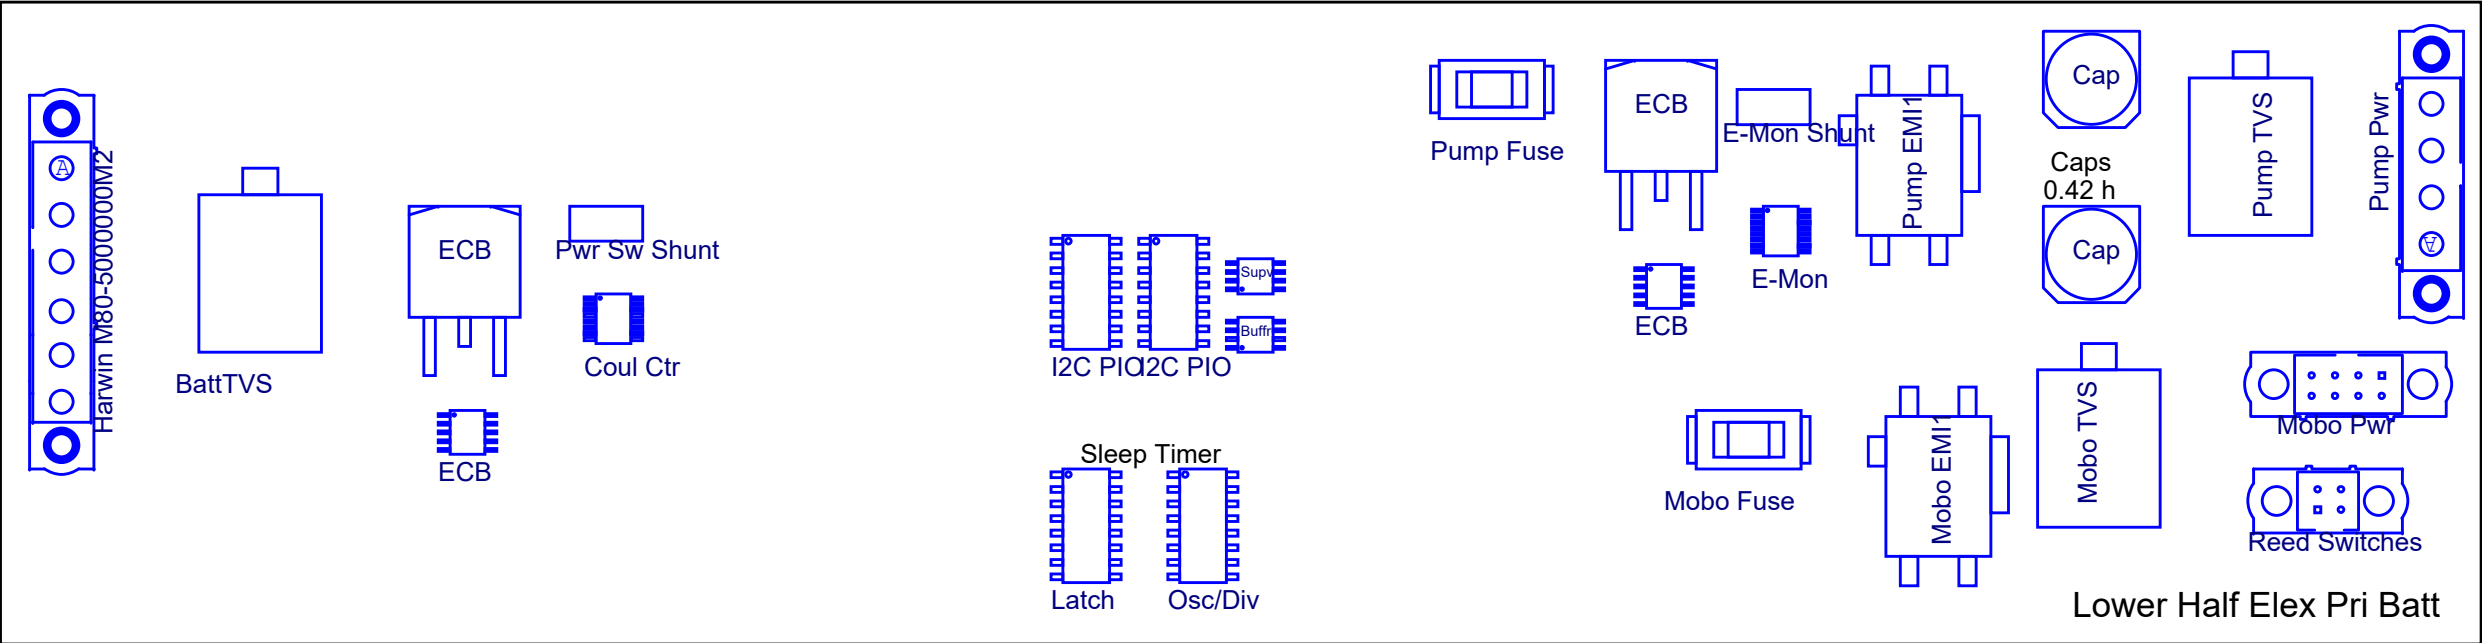

Monterey Bay Aquarium Research Institute
7700 Sandholdt Road
Moss Landing, CA 95039

(831) 775-1700
www.mbari.org

MBARI proprietary information (c) MBARI 2017

Title Floorplan, LHE and DC-DC, Pri Batt, Coastal Float			Document Number <Doc>	Rev <Rev>
Variant <variant>				
Size A	Date: Thursday, October 14, 2021	Engineer Mellinger	Sheet 1	of 1
Design File X:\CPF\ELECTRICAL ENGR\ORCAD PROJECTS\EDS STUFF\LOWERHALFELEXPRIBATT\SCHEMATICS\LOWERHALFELEXPRIBATT.DSN				
Schematic Name LHE-PriBatt-Floorplan		Page Name LHEPriBattFloorplan	Layout File <Layout File>	