

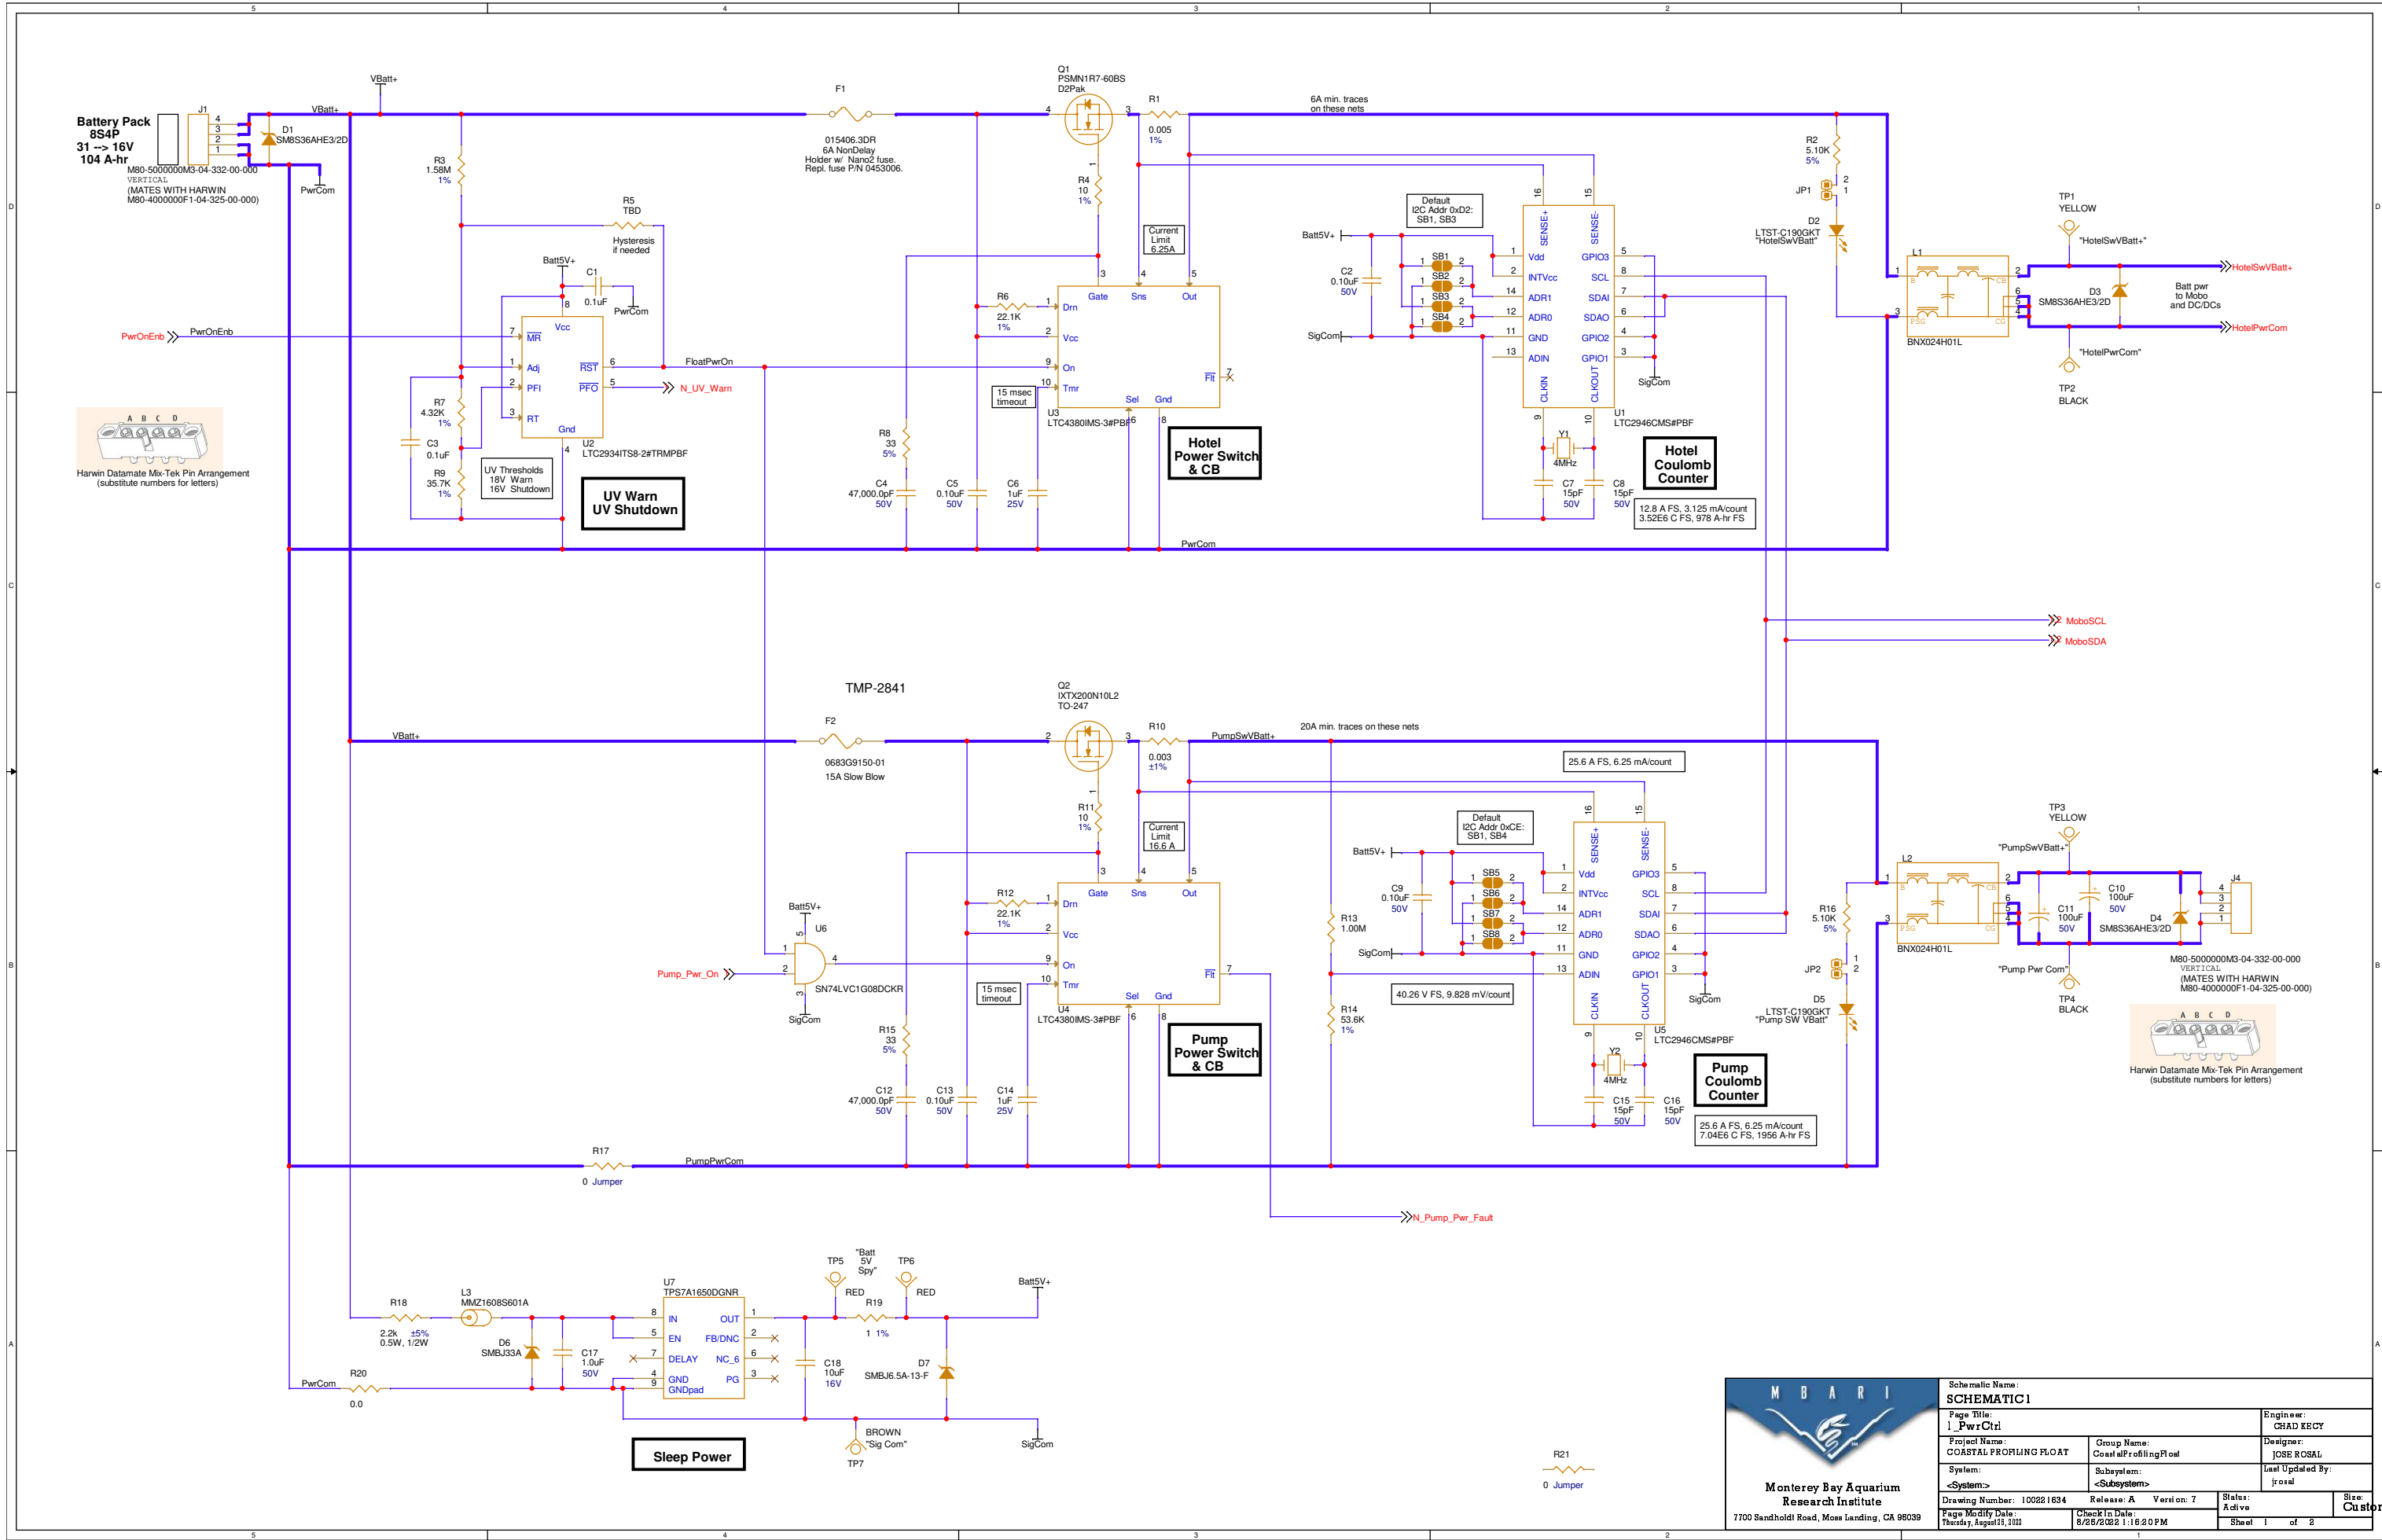
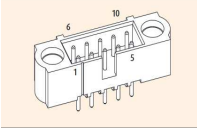


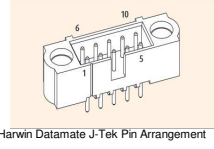

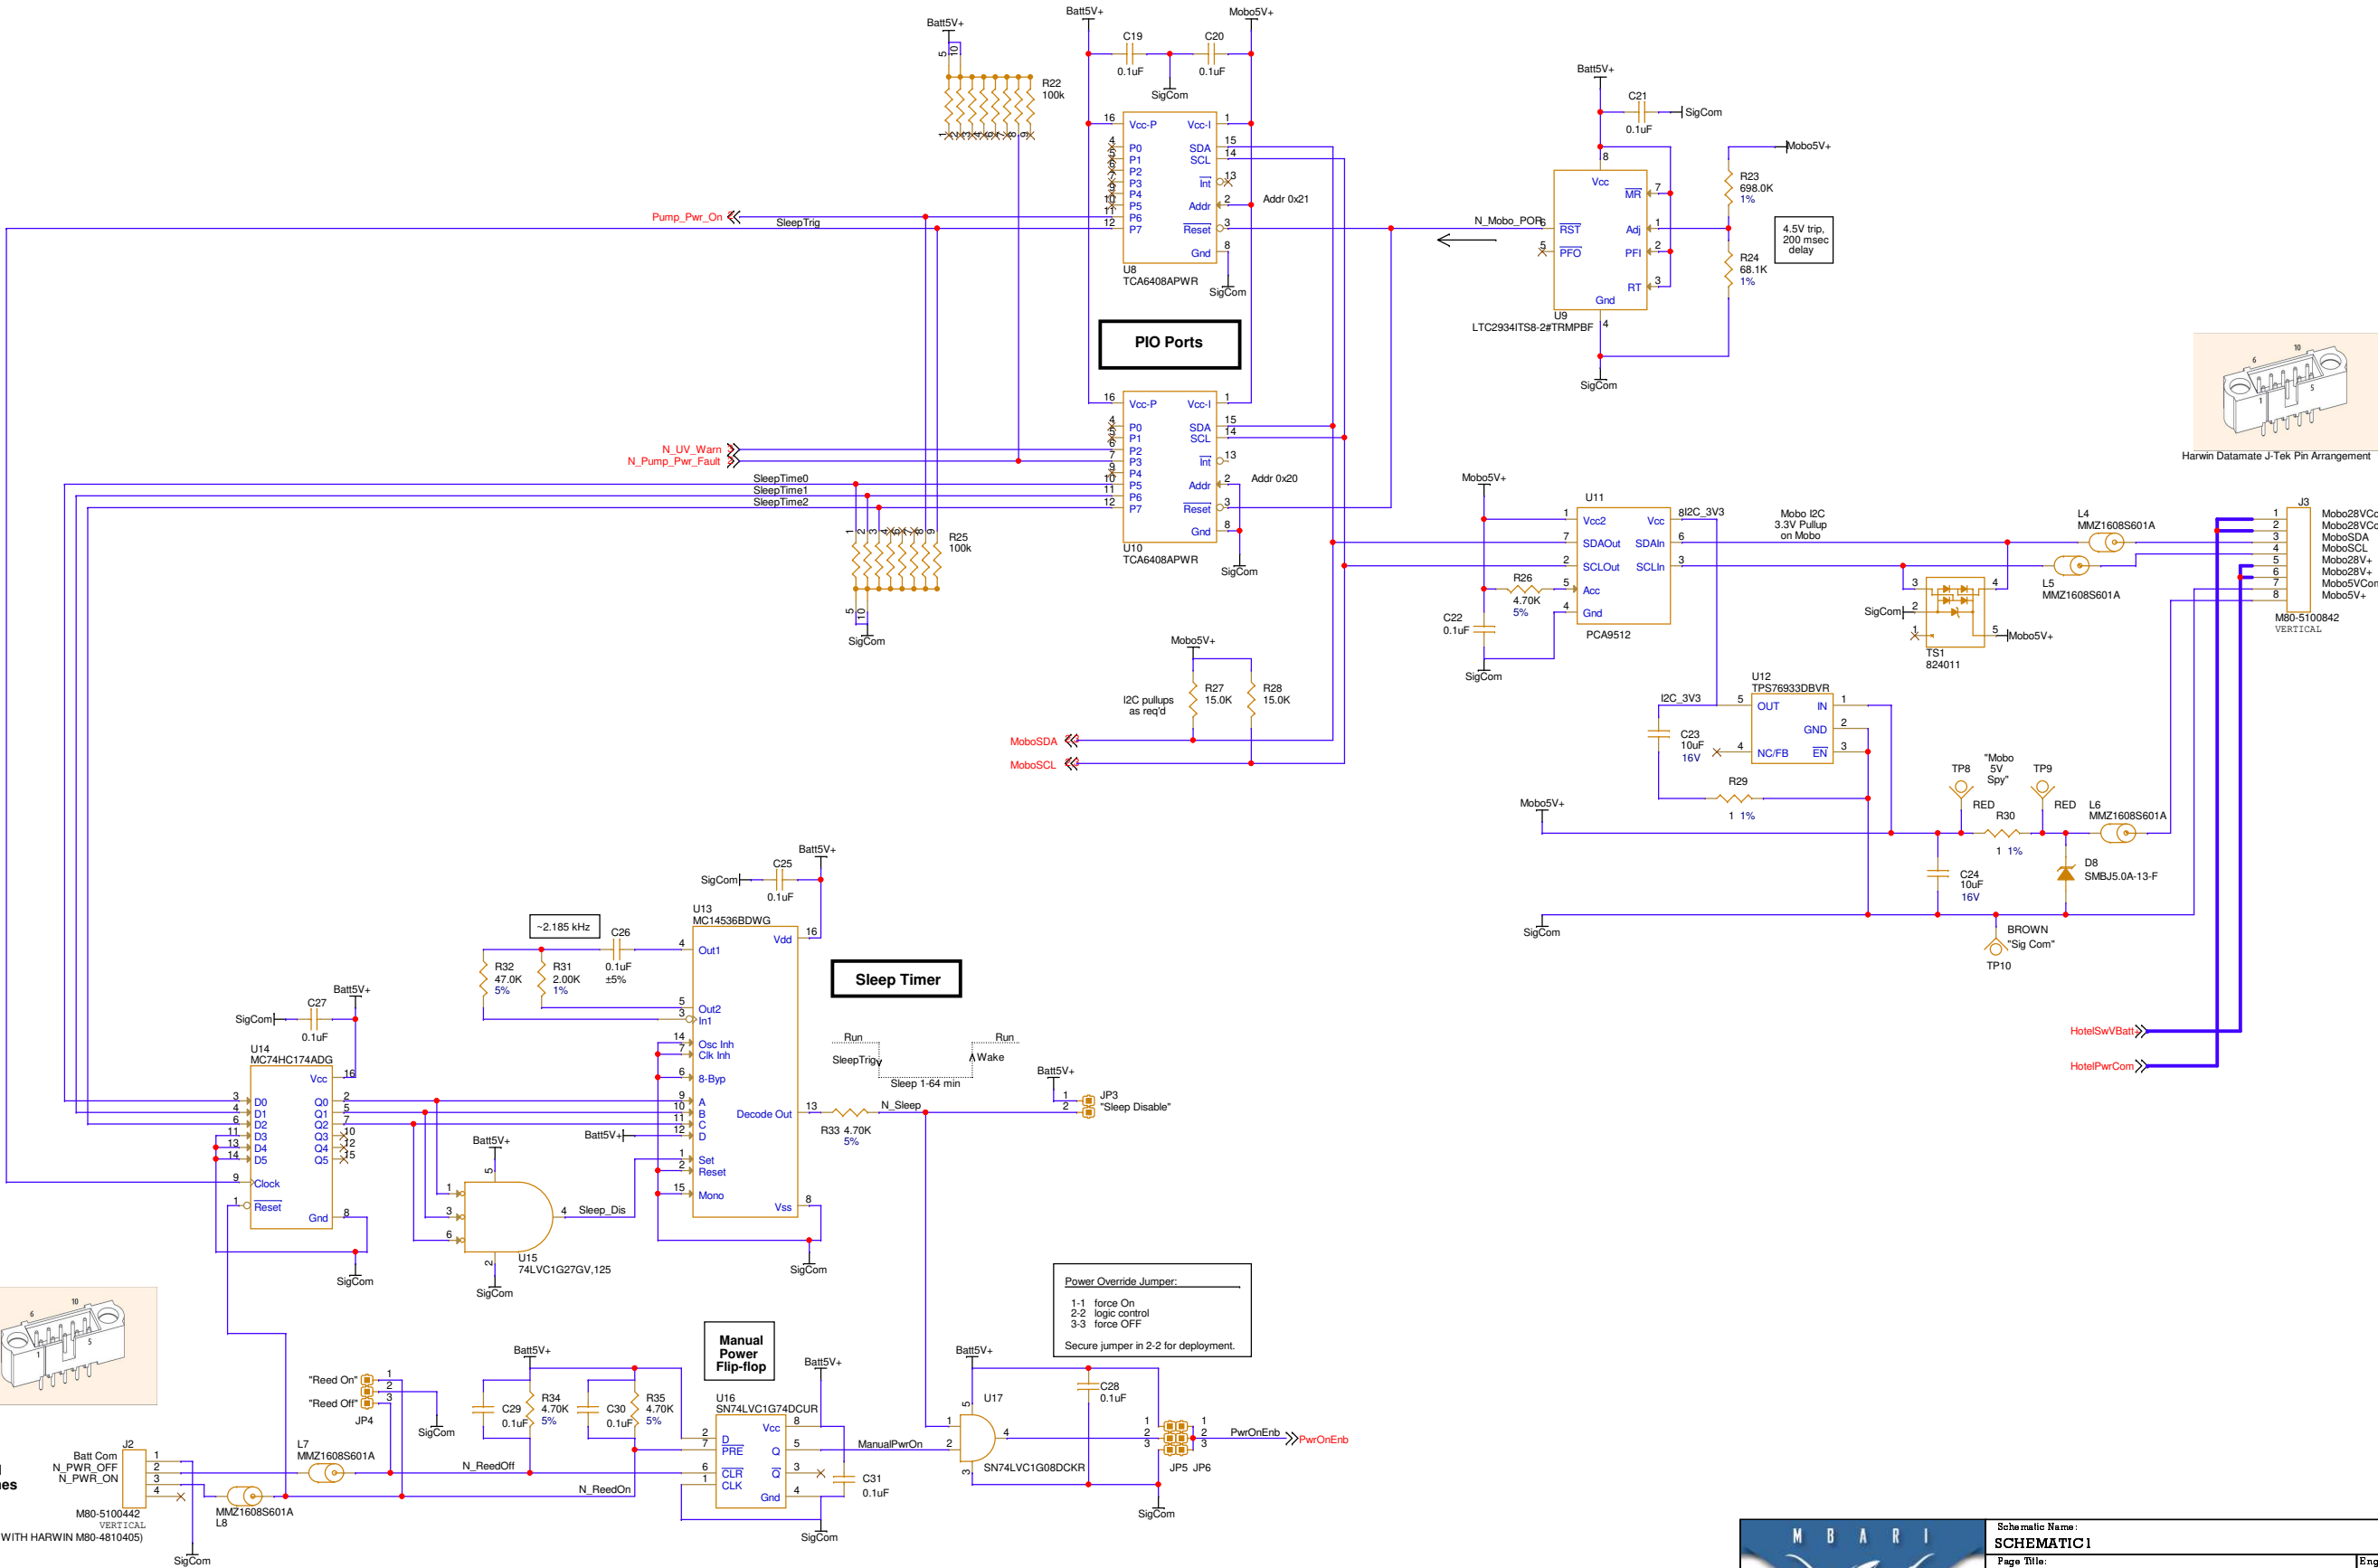

Pwr control reed switches

Batt Com
N_PWR_OFF
N_PWR_ON

M80-5100442
VERTICAL
(MATES WITH HARWIN M80-4810405)

Power Override Jumper:

1-1 force On
2-2 logic control
3-3 force OFF

Secure jumper in 2-2 for deployment.



Schematic Name: SCHEMATIC1			
Page Title: 2_MoboIntfSleepTimer	Group Name: Coastal Profiling Float		Engineer: CHAD KECY
Project Name: COASTAL PROFILING FLOAT	Subsystem: <Subsystem>		Designer: JOSE ROSAL
System: <System>	Last Updated By: jrosal		Sheet 2 of 2
Drawing Number: 100221634	Release: A	Version: 7	Slates: Active
Page Modify Date: Thursday, August 19, 2022	Check In Date: 8/25/2022 1:16:20 PM	Size: Custom	