
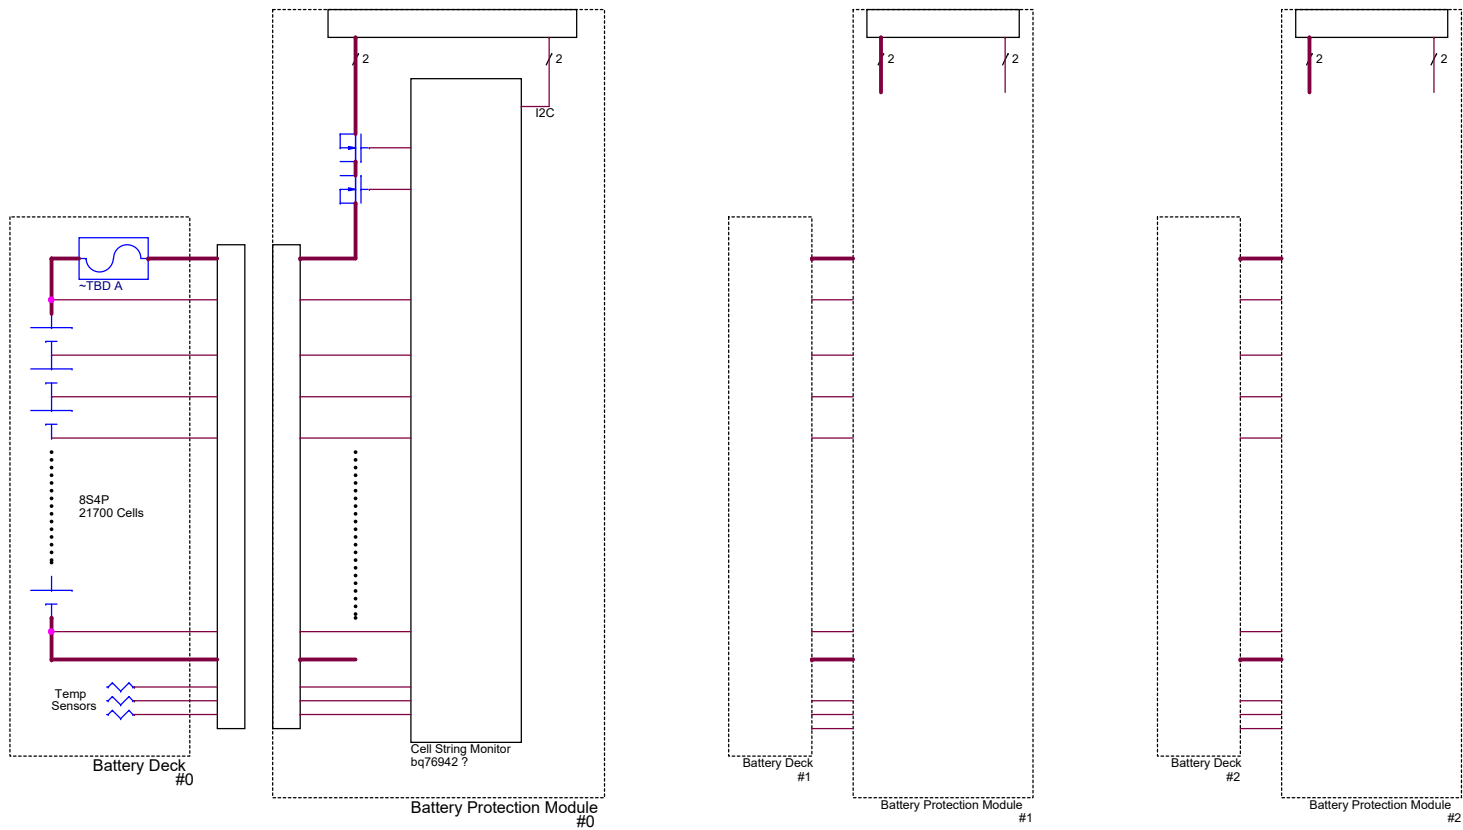


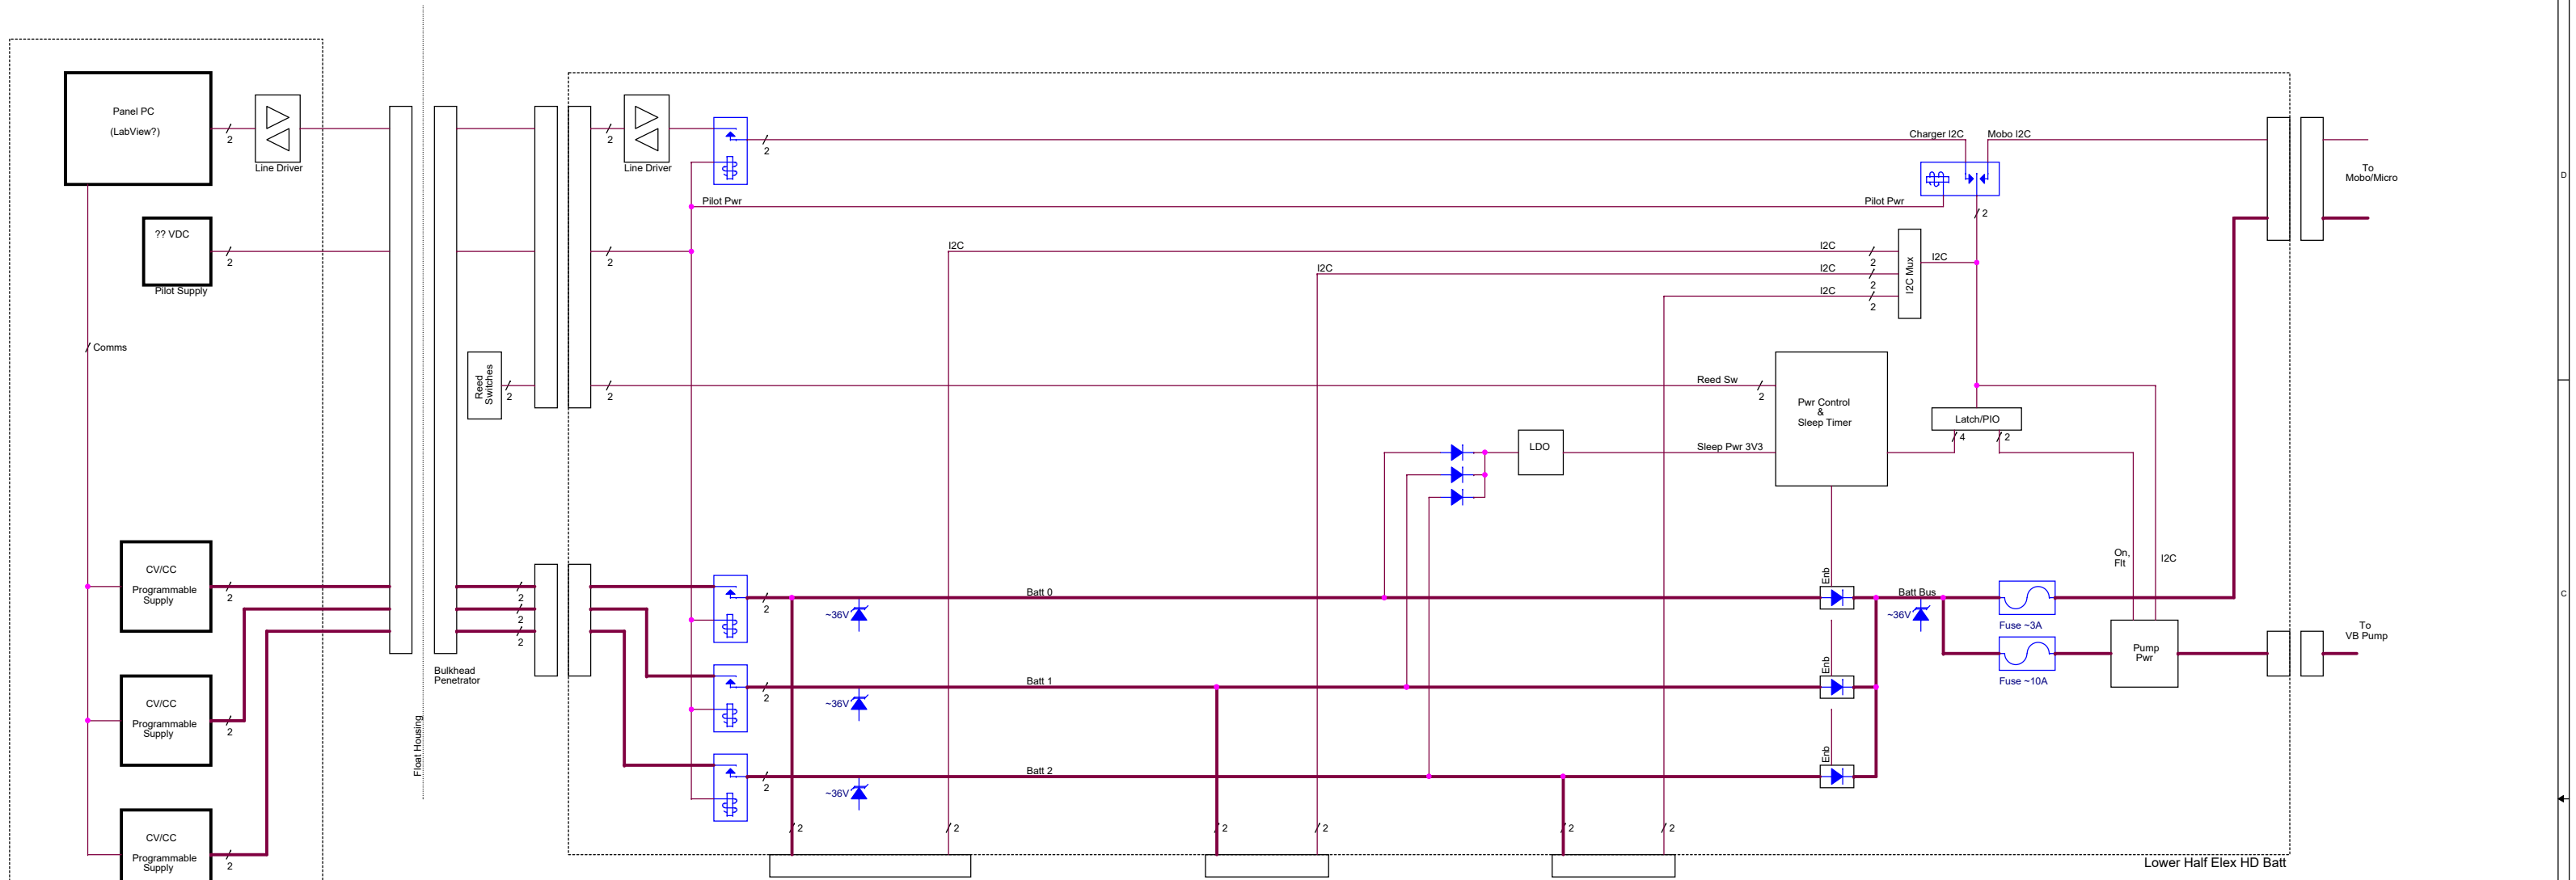

		Monterey Bay Aquarium Research Institute 7700 Sandholdt Road Moss Landing, CA 95039 (831) 775-1700 www.mbari.org	
Title Block Diagram, Lower Half Elex HD Batt, Coastal Float		Document Number 100221549	Rev <Rev>
Size Custom	Date Monday, March 01, 2021	Engineer Mellinger	Sheet 0 of 0
Design File X:\CP\FELECTRICAL ENGR\ORCAD PROJECTS\EDS STUFF\LOWER HALF ELEX HD BATT\SCHEMATICS\LOWERHALFELEXHD.BSD			
Schematic Name BlockDiagram	Page Name PAGE1	Layout File <Layout File>	