


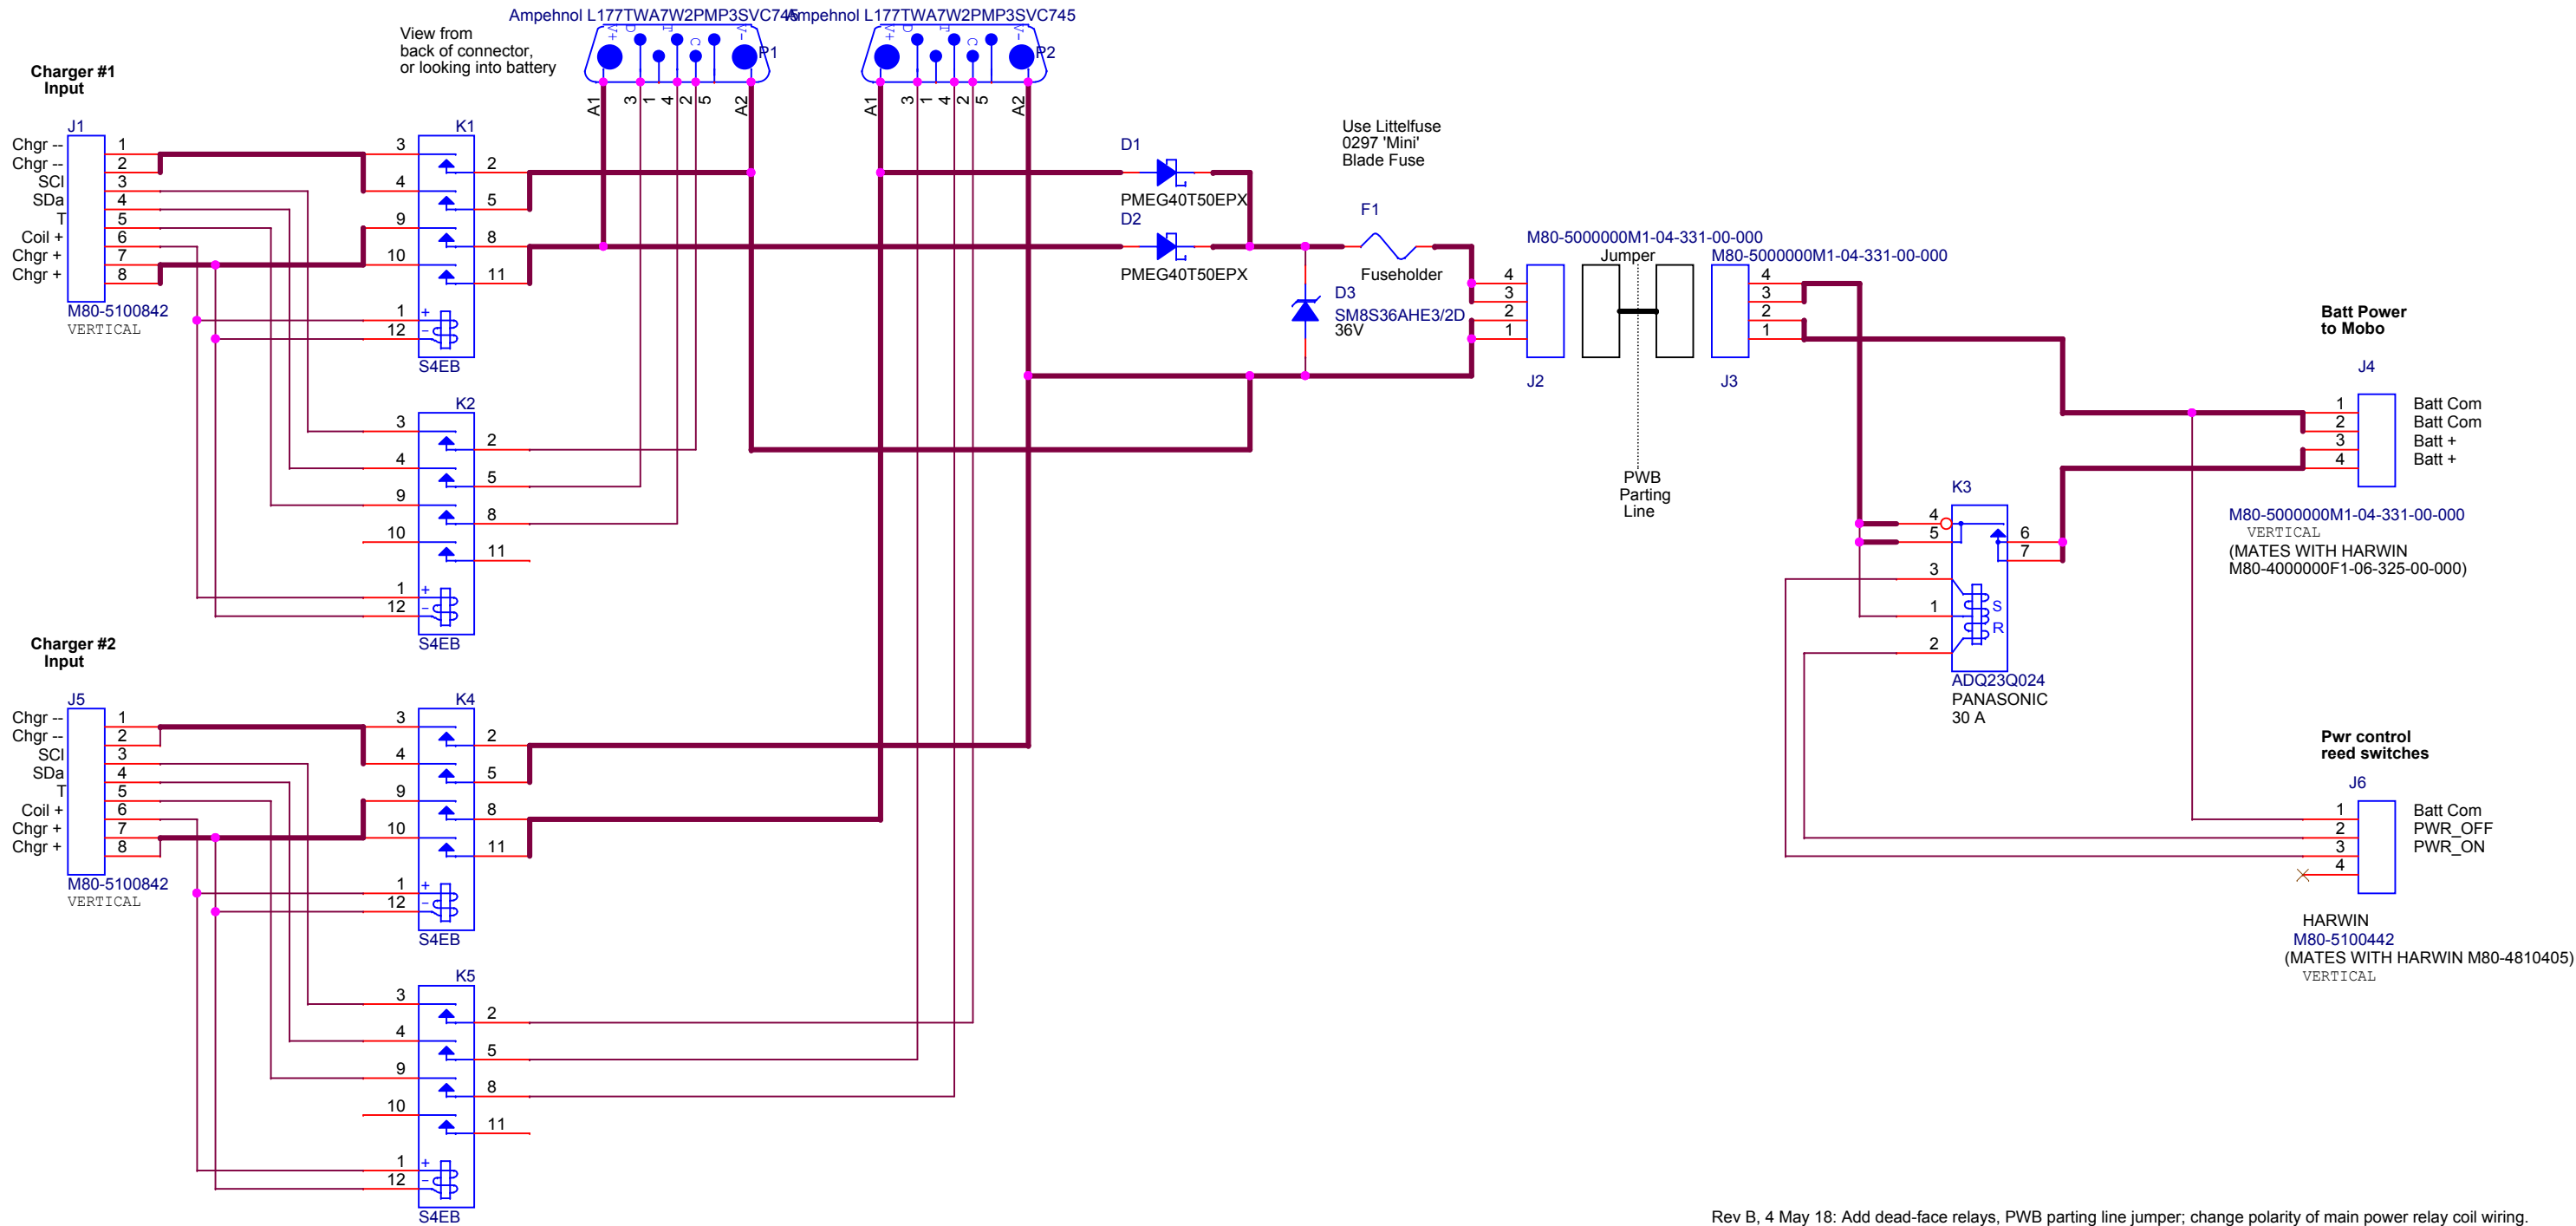

Rev B, 4 May 18: Add dead-face relays, PWB parting line jumper; change polarity of main power relay coil wiring.
Rev A, 20 Apr 18: Move reed switch 28V feed to battery side of relay.



Monterey Bay Aquarium Research Institute
7700 Sandholdt Road
Moss Landing, CA 95039
(831) 775-1700
www.mbari.org

MBARI proprietary information(c) MBARI 2017

Title Schematic, Lower Half Elex, Coastal Float, P1 version		Document Number 100221252	Rev B
Variant <variant>			
Size B	Date: Wednesday, May 09, 2018	Engineer Massion/Mellinger	Sheet 1 of 1
Design File X:\CPFI\ELECTRICAL ENGR\IORDCAD PROJECTS\IEDS STUFF\LOWER HALF ELEX P1\SCHEMATICS\100221223 CPF LOWER H			
Schematic Name SCHEMATIC1		Page Name PAGE1	Layout File <Layout File>