



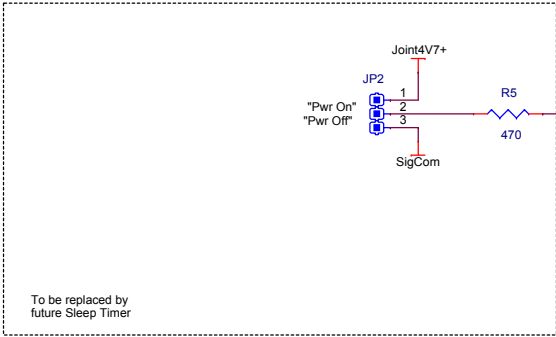

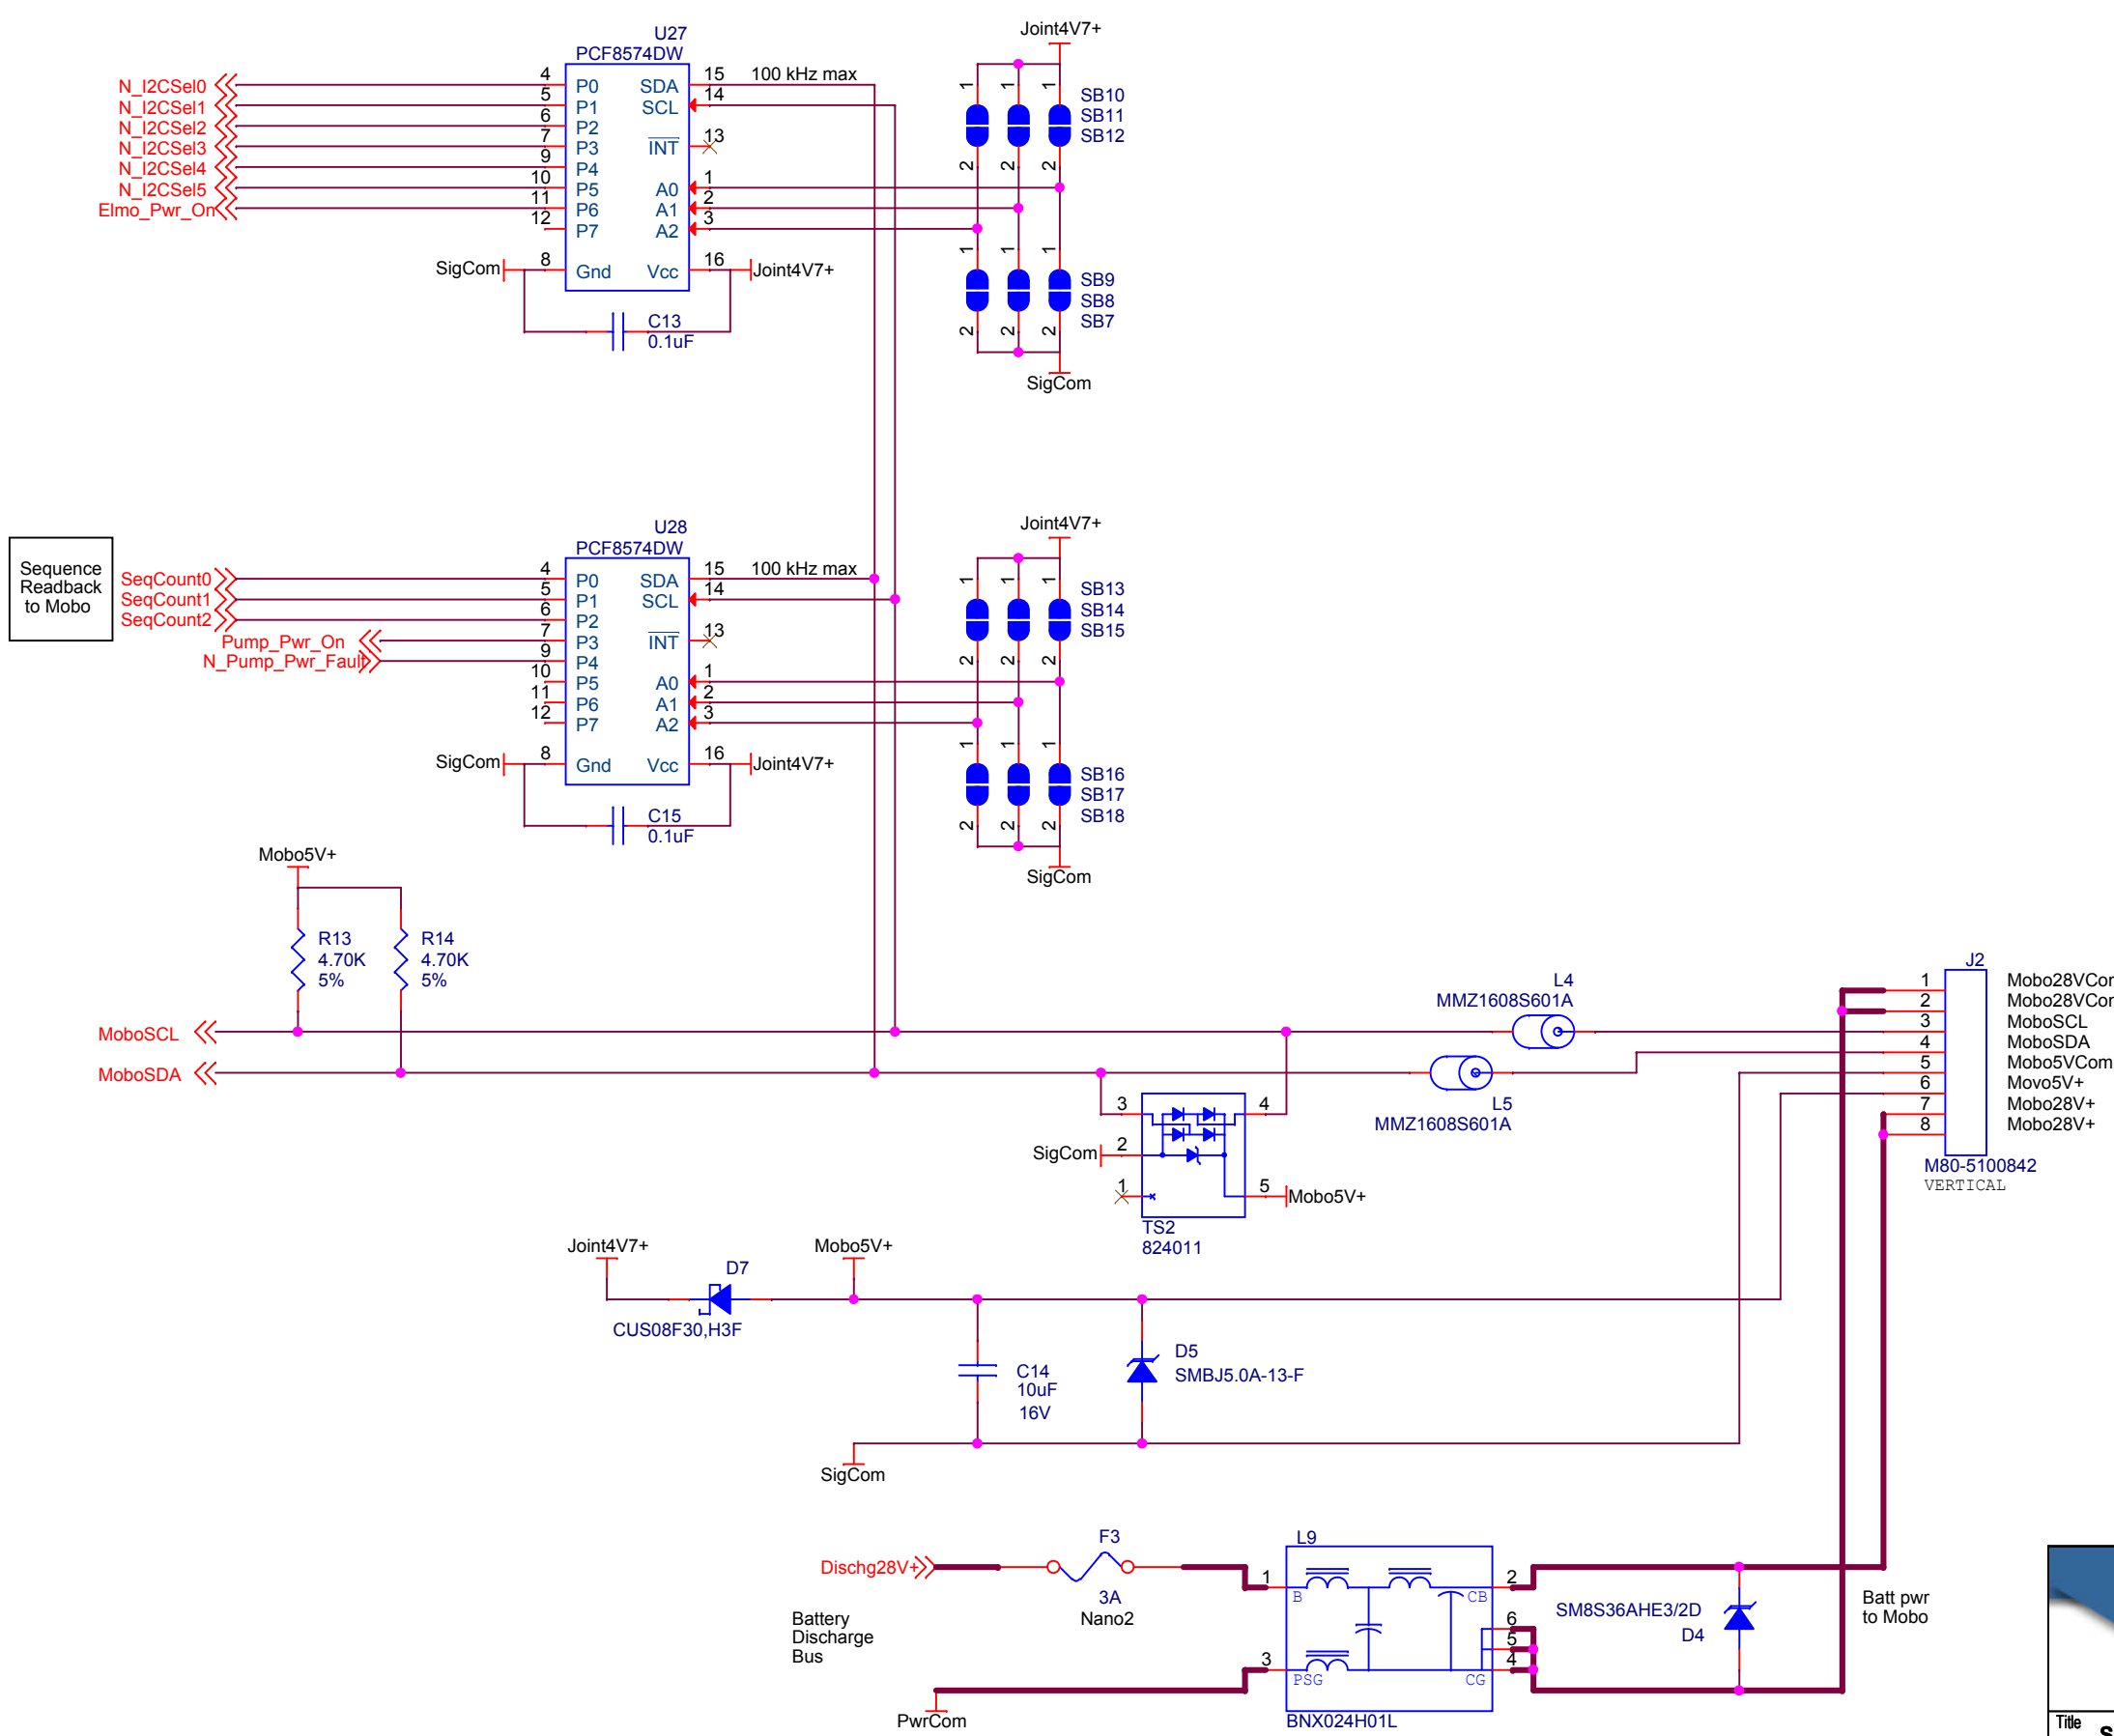





Monterey Bay Aquarium Research Institute
7700 Sandholdt Road
Moss Landing, CA 95039
(831) 775-1700
www.mbari.org

MBARI proprietary information

(c) MBARI 2017

Title Schematic, Mobo Interface, Lower Half Elex, Coastal Float		Document Number 100221251	Rev <Rev>
Variant <variant>			
Size B	Date: Thursday, September 27, 2018	Engineer Mellinger	Sheet 0 of 0
Design File X:\CPFI\ELECTRICAL ENGR\IORDCAD PROJECTS\IEDS STUFF\LOWER HALF ELEX P2\SCHEMATICS\100221251 CPF LOWER H			
Schematic Name SchematicLHE-CPF-P2		Page Name 4:MoboIntrc	Layout File <Layout File>

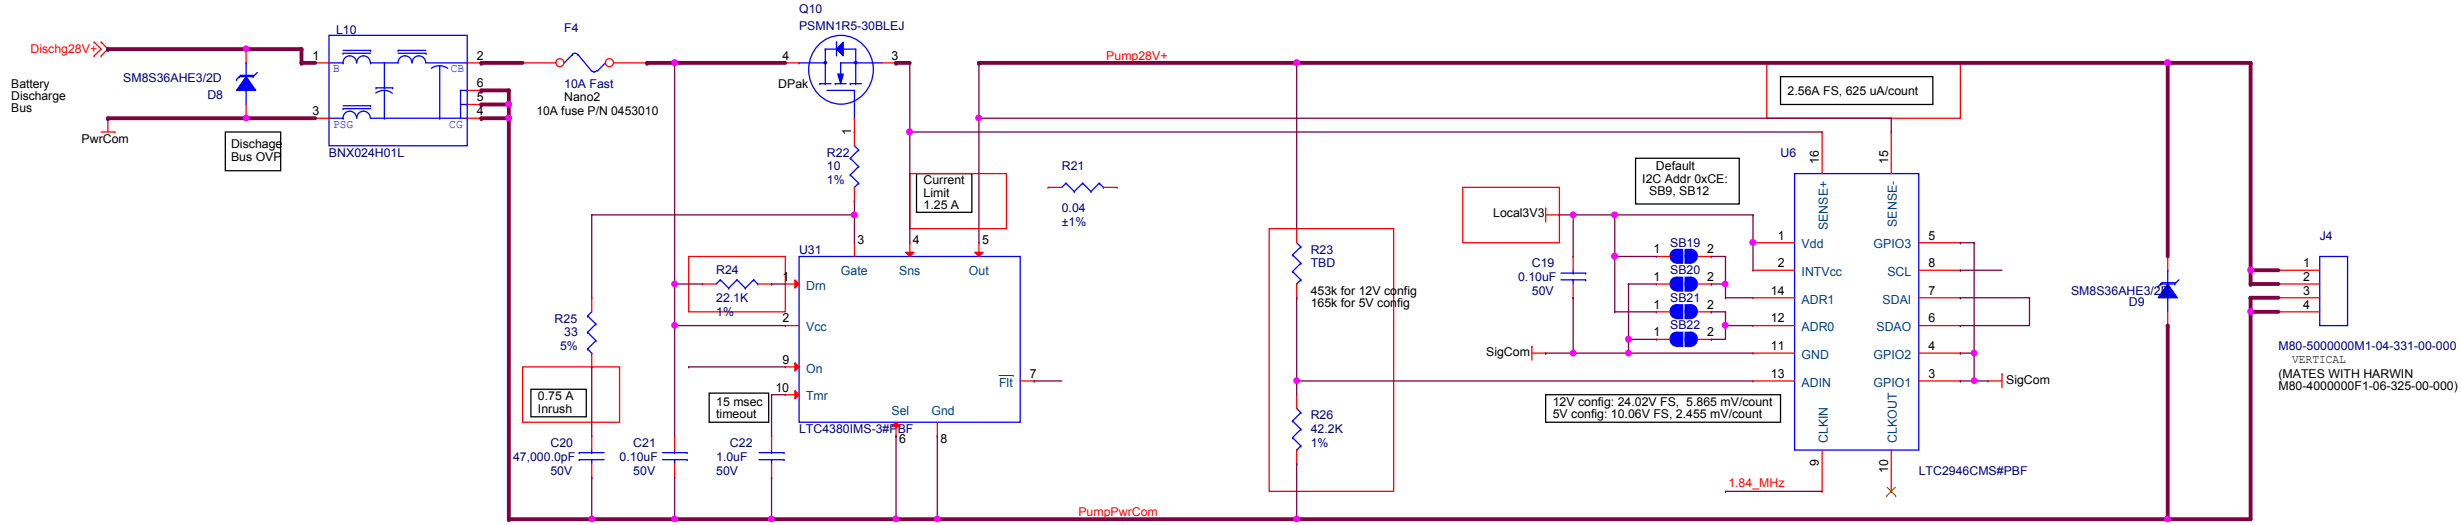

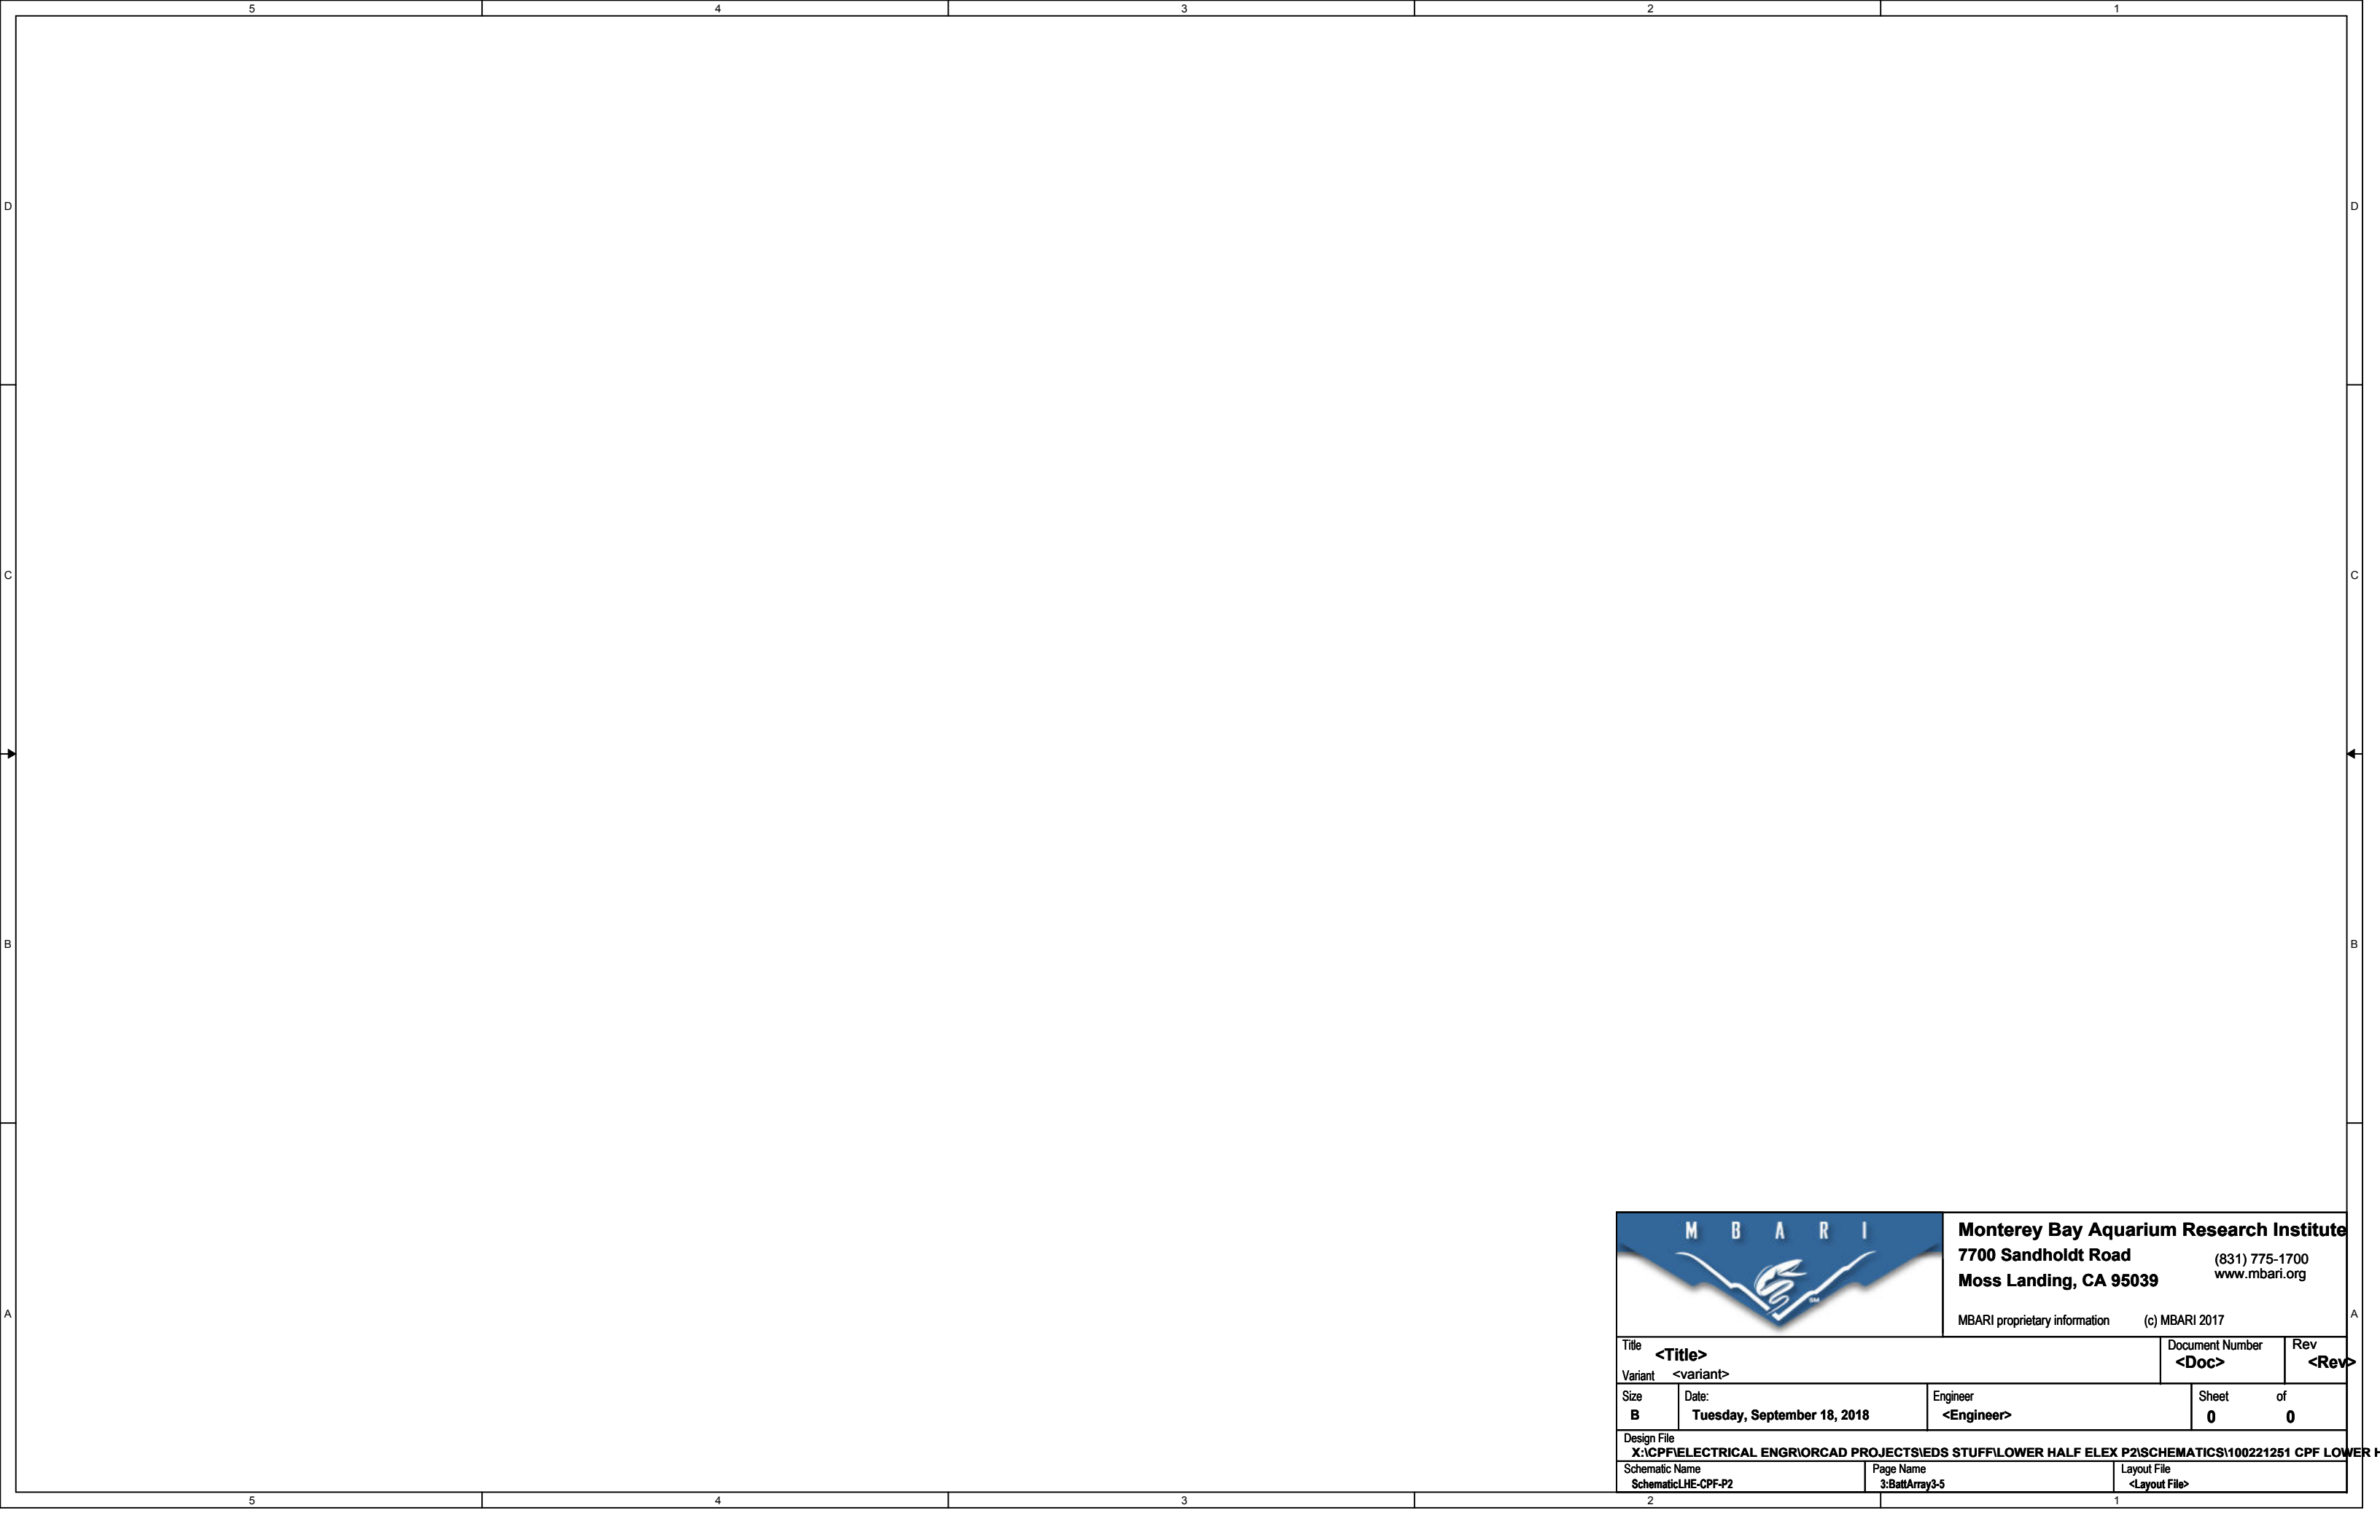



Monterey Bay Aquarium Research Institute
7700 Sandholdt Road
Moss Landing, CA 95039

(831) 775-1700
www.mbari.org

MBARI proprietary information (c) MBARI 2017

Title <Title>		Document Number <Doc>		Rev <Rev>
Variant <variant>				
Size B	Date: Tuesday, September 18, 2018	Engineer <Engineer>	Sheet 0	of 0
Design File X:\CPF\ELECTRICAL ENGR\RCAD PROJECTS\IEDS STUFF\LOWER HALF ELEX P2\SCHEMATICS\100221251 CPF LOWER H				
Schematic Name SchematicLHE-CPF-P2		Page Name 3:BattArray3-5		Layout File <Layout File>