

Customer Information Sheet

DRAWING No.: M80-480XXX

SHEET 2 OF 2

IF IN DOUBT - ASK

©

NOT TO SCALE

THIRD ANGLE PROJECTION

ALL DIMENSIONS IN mm

SPECIFICATIONS:**MATERIAL:**

MOULDING = GLASS-FILLED PPS, UL94V-0, BLACK

CONTACT CLIP = BERYLLIUM COPPER

CONTACT SHELL = BRASS

JACKSCREW, CIRCLIP = STAINLESS STEEL

FINISH:05 = 0.3 μ GOLD CLIP, 0.25-0.3 μ GOLD SHELL42 = 0.3 μ GOLD CLIP, 3.5-5.0 μ 100% TIN SHELL
OVER NICKEL.**ELECTRICAL:**

CURRENT RATING AT 25°C = 3.0A MAX

CURRENT RATING AT 85°C = 2.2A MAX

WORKING VOLTAGE = 800V AC/DC

VOLTAGE PROOF = 1200V AC/DC

CONTACT RESISTANCE = 25 m Ω MAXINSULATION RESISTANCE = 100 M Ω MIN**MECHANICAL:**

DURABILITY = 500 OPERATIONS

INSERTION FORCE ($\varnothing$ 0.5mm GAUGE) = 2.0N MAXWITHDRAWAL FORCE ($\varnothing$ 0.5mm GAUGE) = 0.2N MIN**ENVIRONMENTAL:**

TEMPERATURE RANGE = -55°C TO +125°C



PACKING:

BAG

FOR COMPLETE SPECIFICATION, SEE

COMPONENT SPECIFICATION C005XX

(LATEST ISSUE)

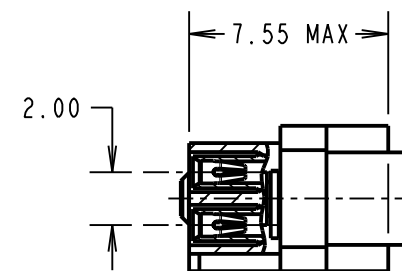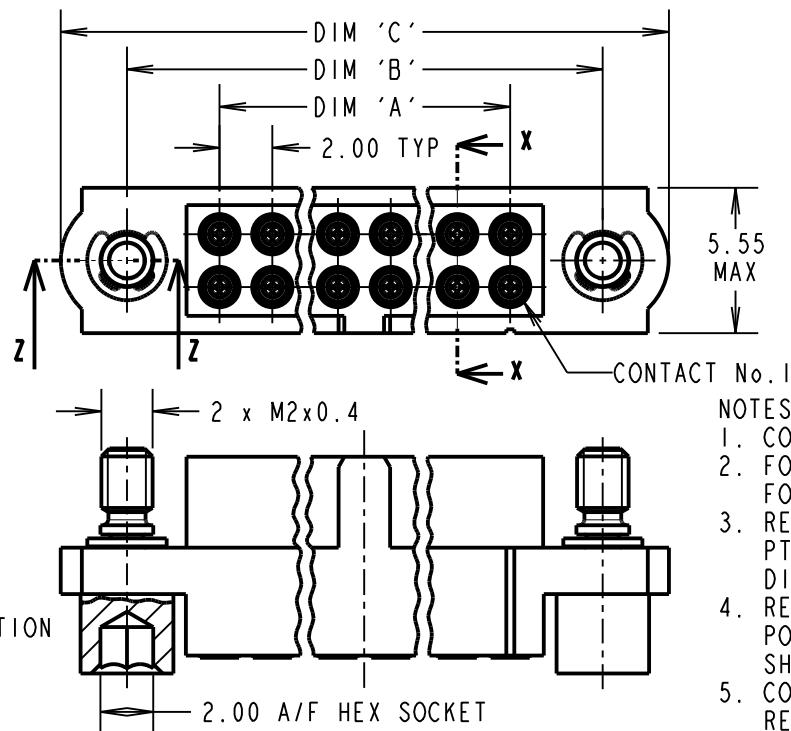

PART SECTION X-X

NOTES:


1. CONNECTOR IS SUPPLIED WITH CONTACTS LOOSE.
2. FOR EXTRA CONTACTS, USE PART NUMBER M80-0110005 FOR M80-480XX05 AND M80-0110001 FOR M80-480XX42.
3. RECOMMENDED WIRE TYPE = BS 3G 210 TYPE A, PTFE INSULATED 22 AWG. MAX INSULATION DIAMETER = $\varnothing$ 1.10mm, STRIP WIRE BY 2.00mm.
4. RECOMMENDED HAND CRIMP TOOL = M22520/2-01 WITH POSITIONER T5747. REFER TO TOOLING INSTRUCTION SHEET IS-01 FOR COMPLETE CRIMPING INSTRUCTIONS.
5. CONTACT INSERTION AND EXTRACTION TOOL = Z80-280. REFER TO TOOLING INSTRUCTION SHEET IS-25 FOR ASSEMBLY INSTRUCTIONS.

DIMENSION	CALCULATION
DIM 'A'	TOTAL No. OF CONTACTS - 2
DIM 'B'	TOTAL No. OF CONTACTS + 5
DIM 'C'	TOTAL No. OF CONTACTS + 10
EXAMPLE: CONNECTOR WITH 20 CONTACTS, GOLD CLIP AND 100% TIN SHELL, M80-4802042	
DIM 'A' = 18.00mm, DIM 'B' = 25.00mm, DIM 'C' = 30.00mm	

ORDER CODE:**M80-480XXX**TOTAL No. OF CONTACTS
04 TO 50
(EVEN NUMBERS ONLY)**FINISH CODE**

05 - GOLD CLIP, GOLD SHELL

42 - GOLD CLIP, 100% TIN SHELL

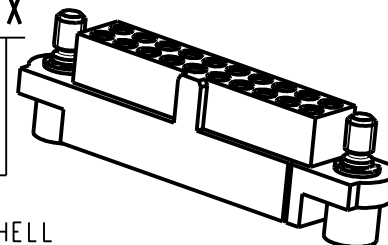

MSP	3	18.03.15	12847
NAME	ISS.	DATE	C/NOTE
APPROVED:		M.PERREN	
CHECKED:		M.PLESTED	
DRAWN:		B. M. KENT	
CUSTOMER REF.:			
ASSEMBLY DRG:			

HARWIN

www.harwin.com

technical@harwin.com

THIS DRAWING AND ANY INFORMATION OR DESCRIPTIVE MATTER SET OUT HEREON ARE CONFIDENTIAL AND COPYRIGHT PROPERTY OF THE HARWIN GROUP AND MUST NOT BE DISCLOSED, LOANED, COPIED OR USED FOR MANUFACTURING, TENDERING OR FOR ANY OTHER PURPOSE WITHOUT THEIR WRITTEN PERMISSION.

TOLERANCESX. = $\pm$ 1mm
X.X = $\pm$ 0.50mm
X.XX = $\pm$ 0.10mm
X.XXX = $\pm$ 0.01mmANGLES = $\pm$ 5°

UNLESS STATED

MATERIAL:

SEE ABOVE

FINISH: SEE ABOVE

S/AREA: mm²TITLE: DATAMATE DIL CRIMP
(LARGE BORE) FEMALE ASSEMBLY
WITH HEX SOCKET JACKSCREW

DRAWING NUMBER:

M80-480XXXSHT
2 OF 2