

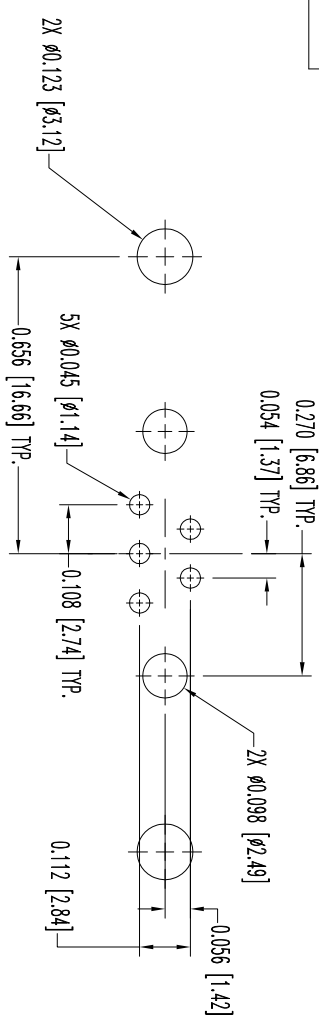
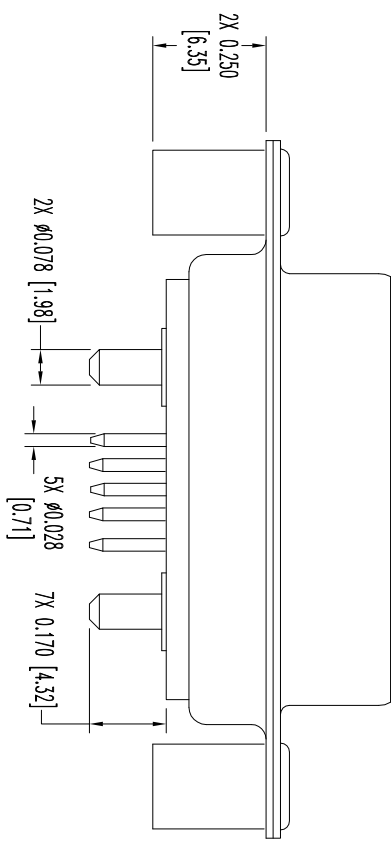


THIS DRAWING CONTAINS INFORMATION PROPRIETARY TO CONNECT POSITRONIC, INC. AND IS NOT TO BE REPRODUCED OR TRANSMITTED IN ANY FORM OR BY ANY MEANS, ELECTRONIC OR MECHANICAL, INCLUDING PHOTOCOPYING, RECORDING, OR BY ANY INFORMATION STORAGE AND RETRIEVAL SYSTEM. THE DATA ON THIS DRAWING IS GIVEN FREE OF CHARGE. SINCE THE USER EMPLOYS SUCH INFORMATION AT HIS OWN DISCRETION, CONNECT POSITRONIC, INC. ASSUMES NO LIABILITY FOR ANY RESULTS OBTAINED OR DAMAGES INCURRED FROM USE OF SUCH INFORMATION IN WHOLE OR IN PART.

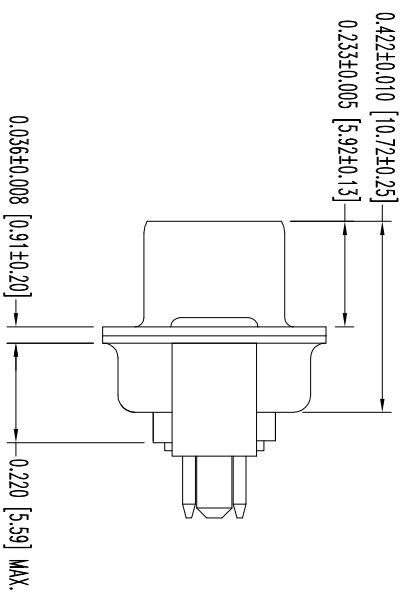

NOTES:

1. MATERIALS AND FINISHES:
INSULATOR: GLASS FILLED POLYESTER PER ASTM D5927 UL 94V-0, BLUE COLOR.
SIGNAL CONTACTS: PRECISION MACHINED BRASS ALLOY, GOLD FLASH OVER NICKEL PLATE.
POWER CONTACTS: MACHINED OF HIGH CONDUCTIVITY COPPER ALLOY, GOLD FLASH OVER NICKEL PLATE.
SHELLS: STEEL, ZINC PLATED WITH DICHROMATE SEAL.
SPACER: STEEL, ZINC PLATED WITH DICHROMATE SEAL.
2. DETAILED PRODUCT, ELECTRICAL, AND MECHANICAL INFORMATION IS AVAILABLE IN THE LATEST STANDARD DENSITY COMBO-D PRODUCT PUBLICATION.
VISIT CONNECTPOSITRONIC.COM/PRODUCTS/1/STANDARDENSITYCOMBO-D OR CONNECTPOSITRONIC.COM.
3. DIMENSIONS ARE IN INCHES [MILLIMETERS].

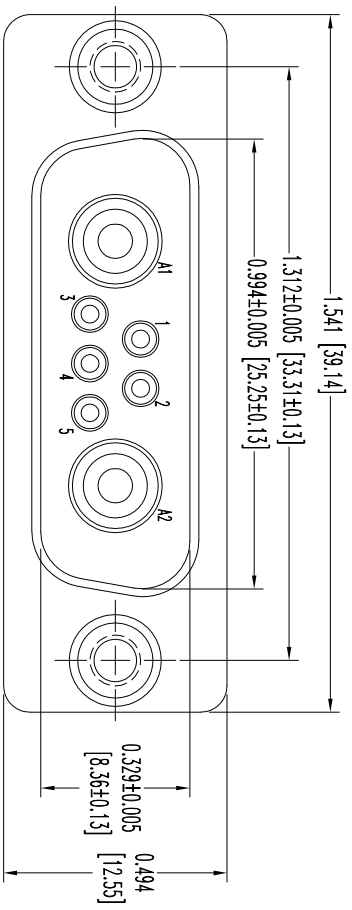

POSITRONIC INDUSTRIES INC.
www.connectpositronic.com

DATE 10-13-03

DRAWING NUMBER SK5168

REV. A

DECIMAL TOL. ± 0.015 [0.38]

ANGULAR TOL. ± 5°

CBD SERIES

SCALE N.T.S.

DESIGN BY Y.KELLEYBREW

APPROVED BY RW

TITLE

CBD7W2M35S000

DATE	REV	REVISION/RECORD	APP	DR	CK
10-13-03	NC	ECO 21560	RW	YK	TK
3-11-10	A	ECO 32235	COLB	BE	COLB