



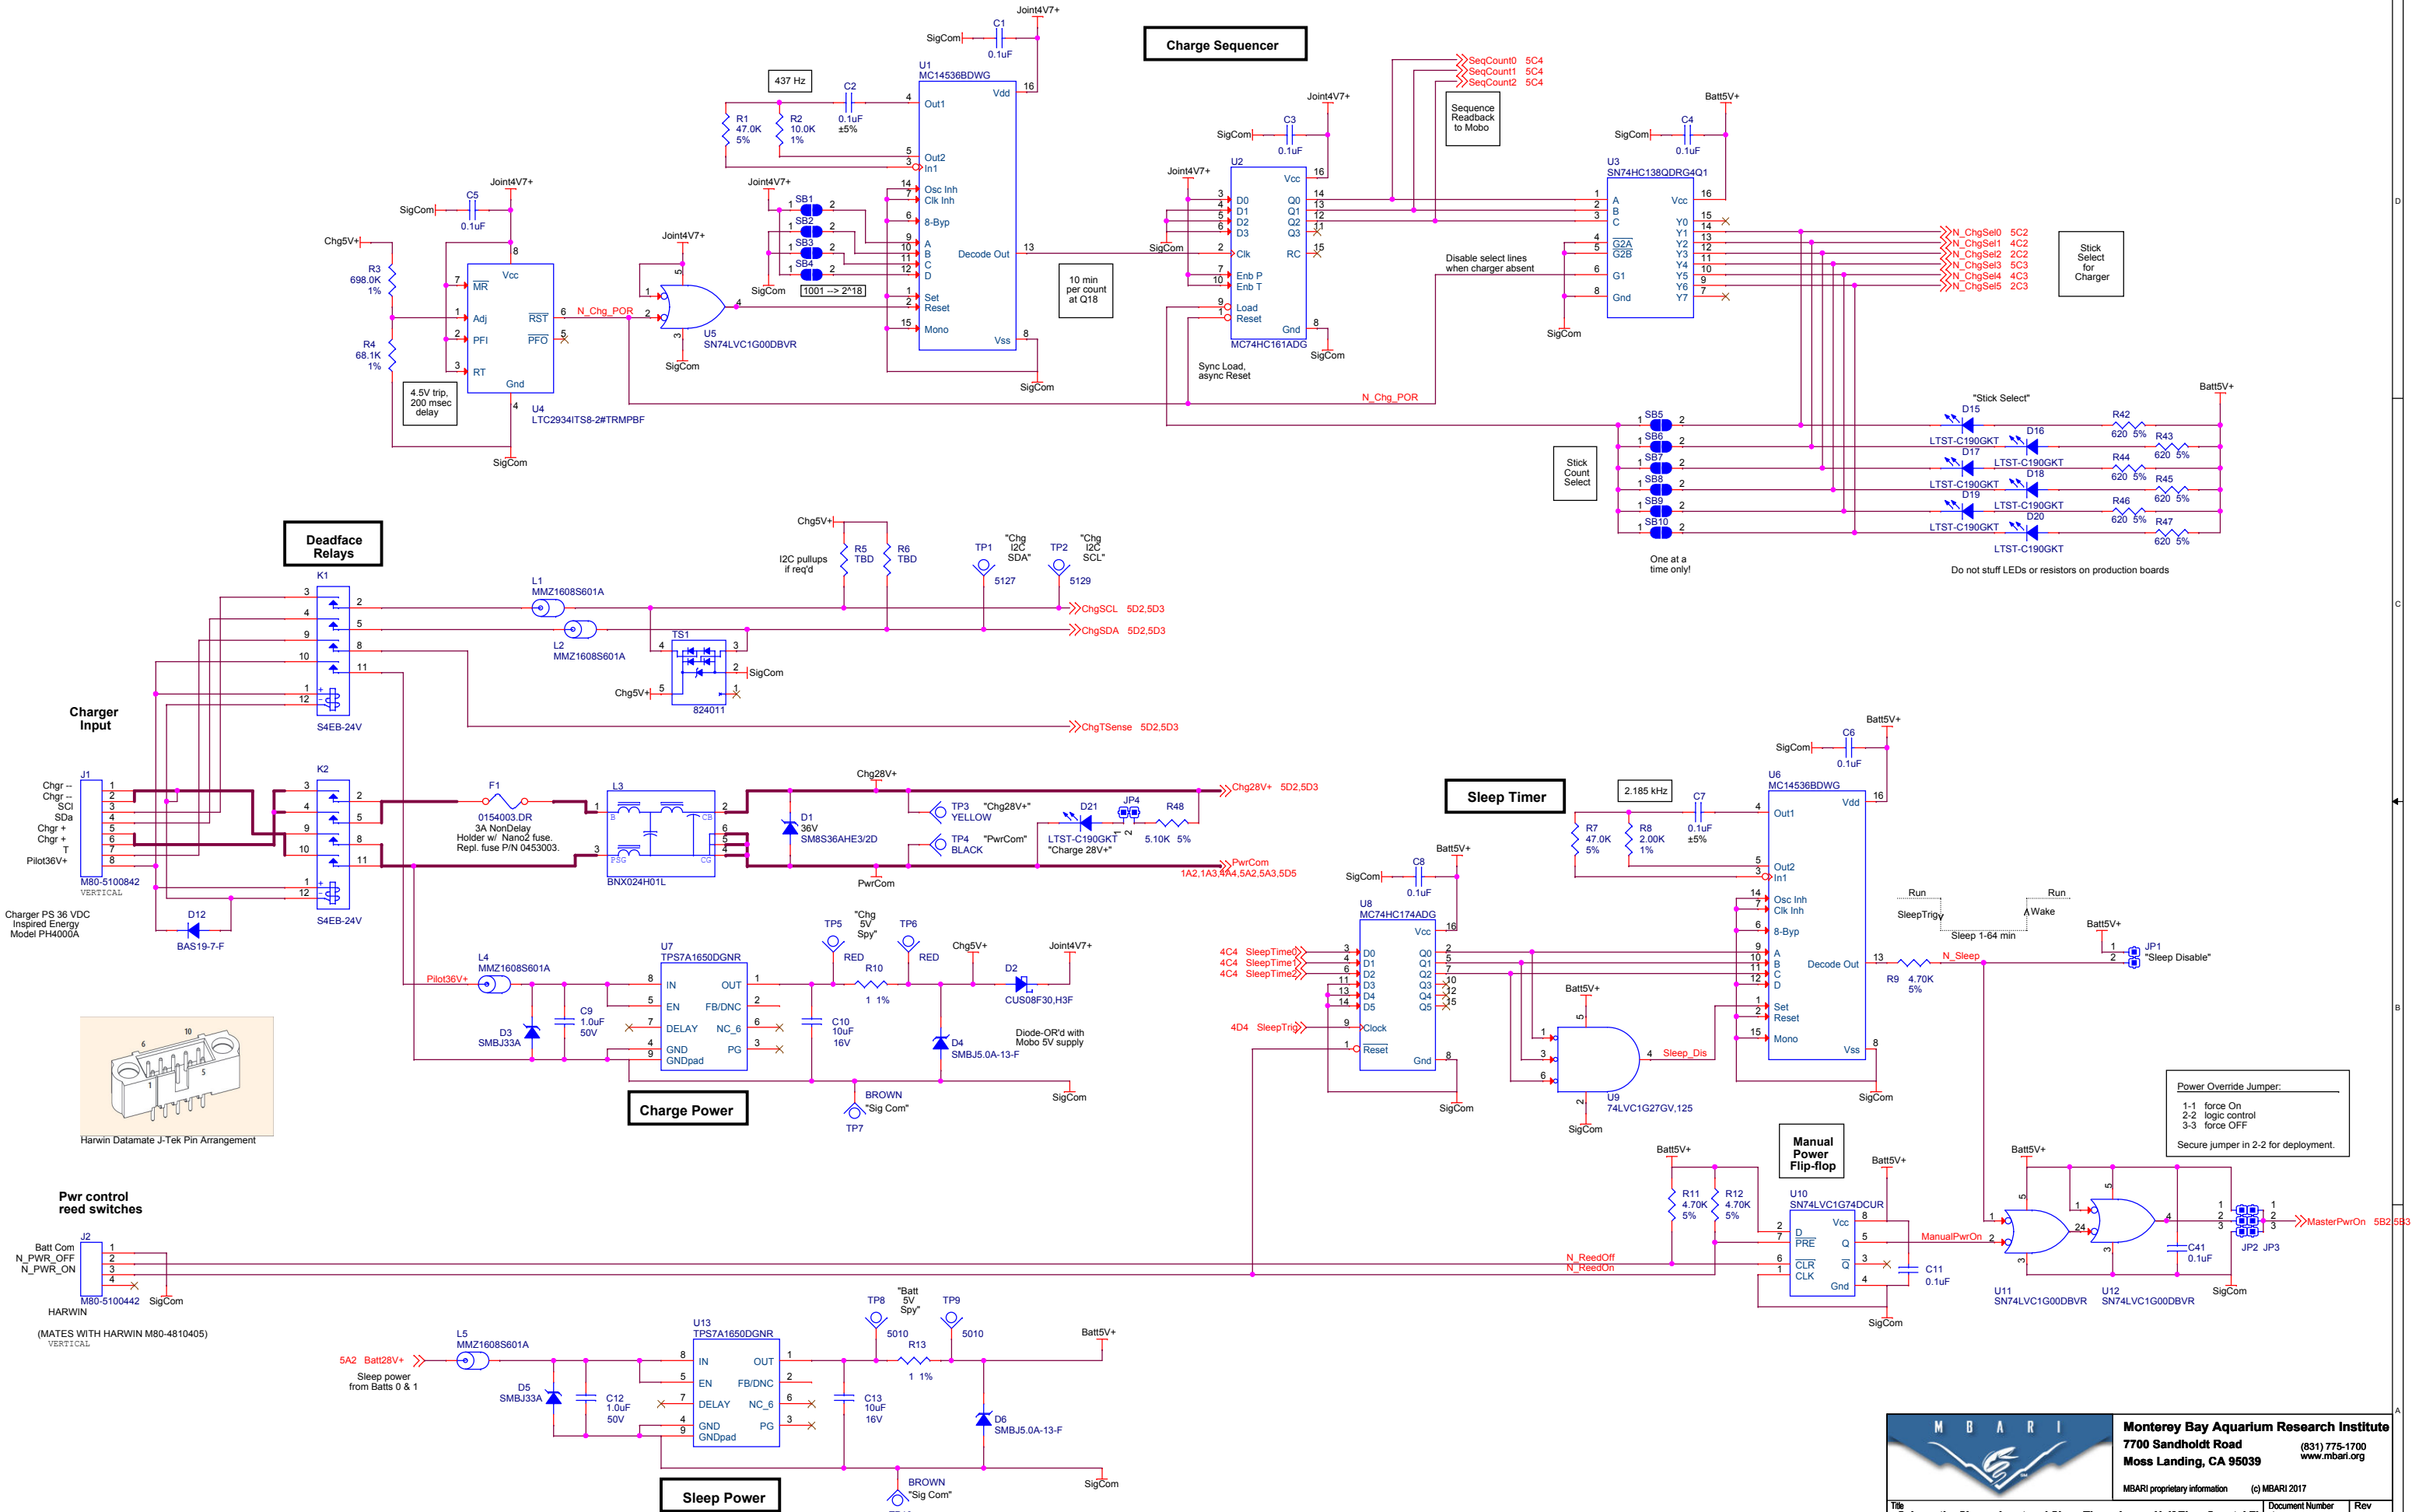


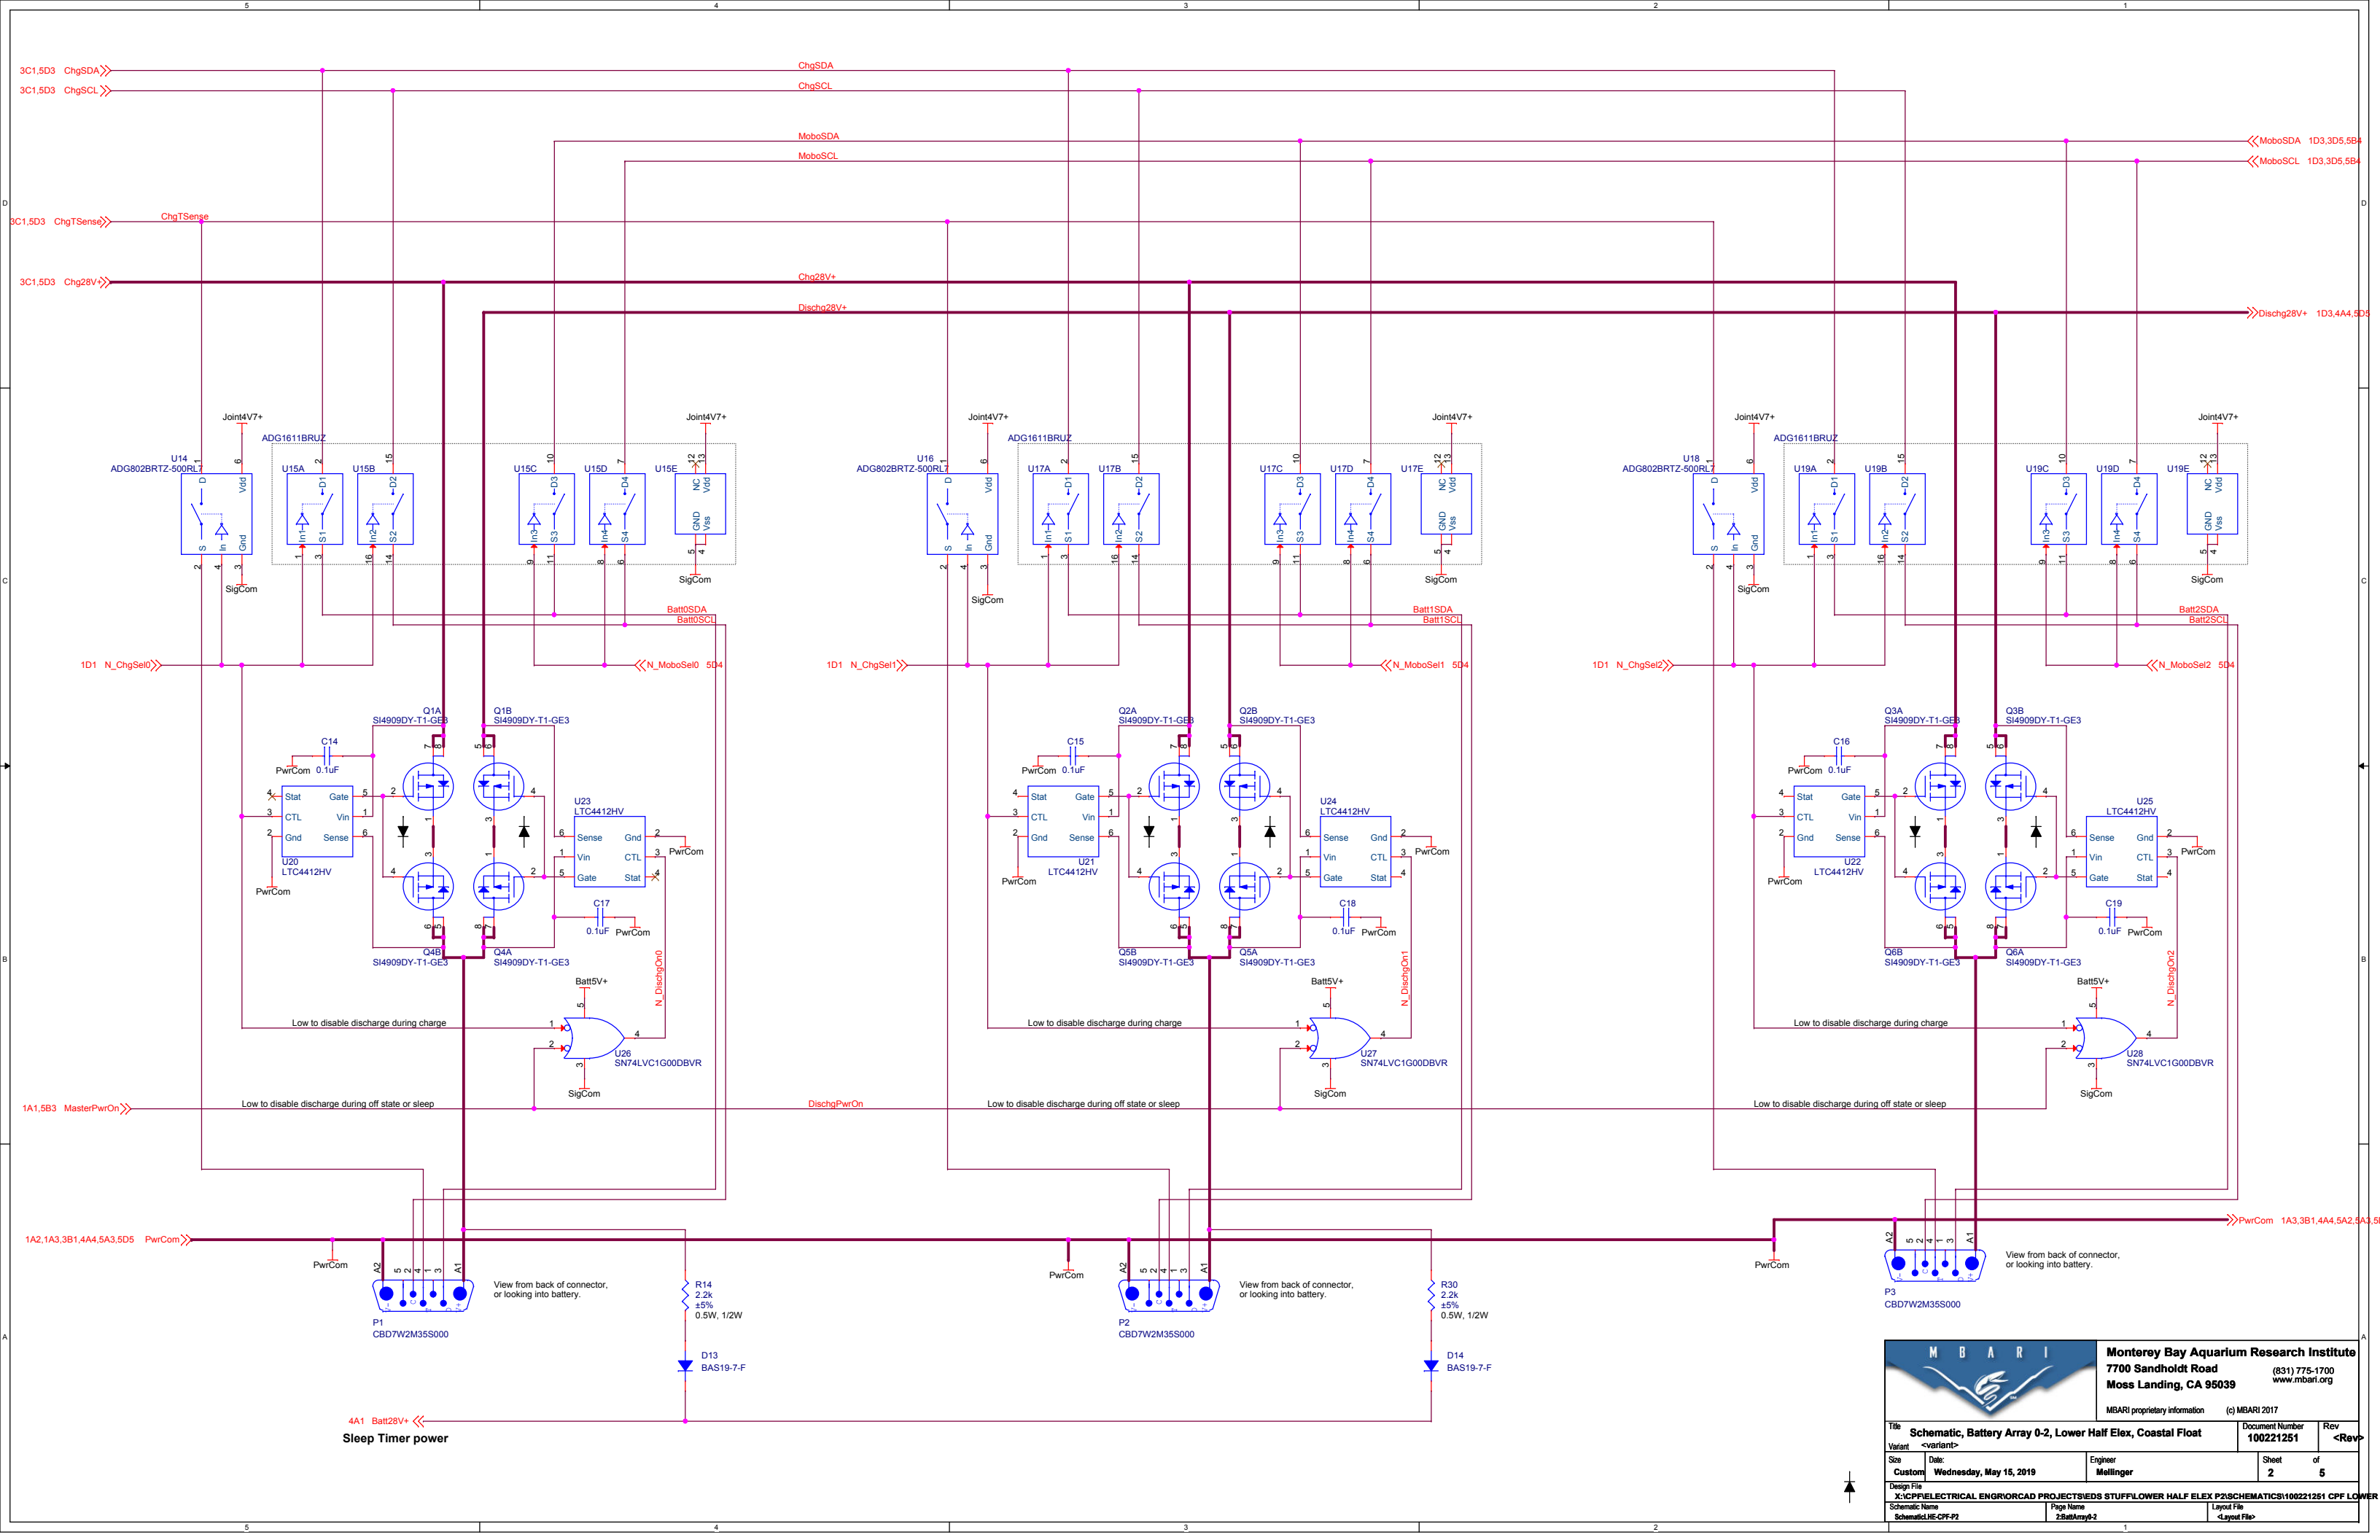

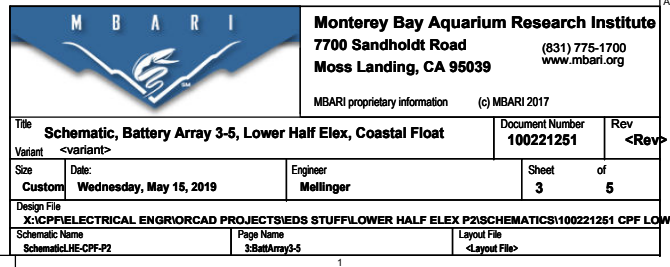

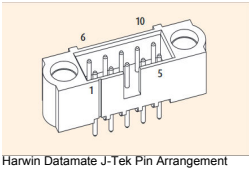

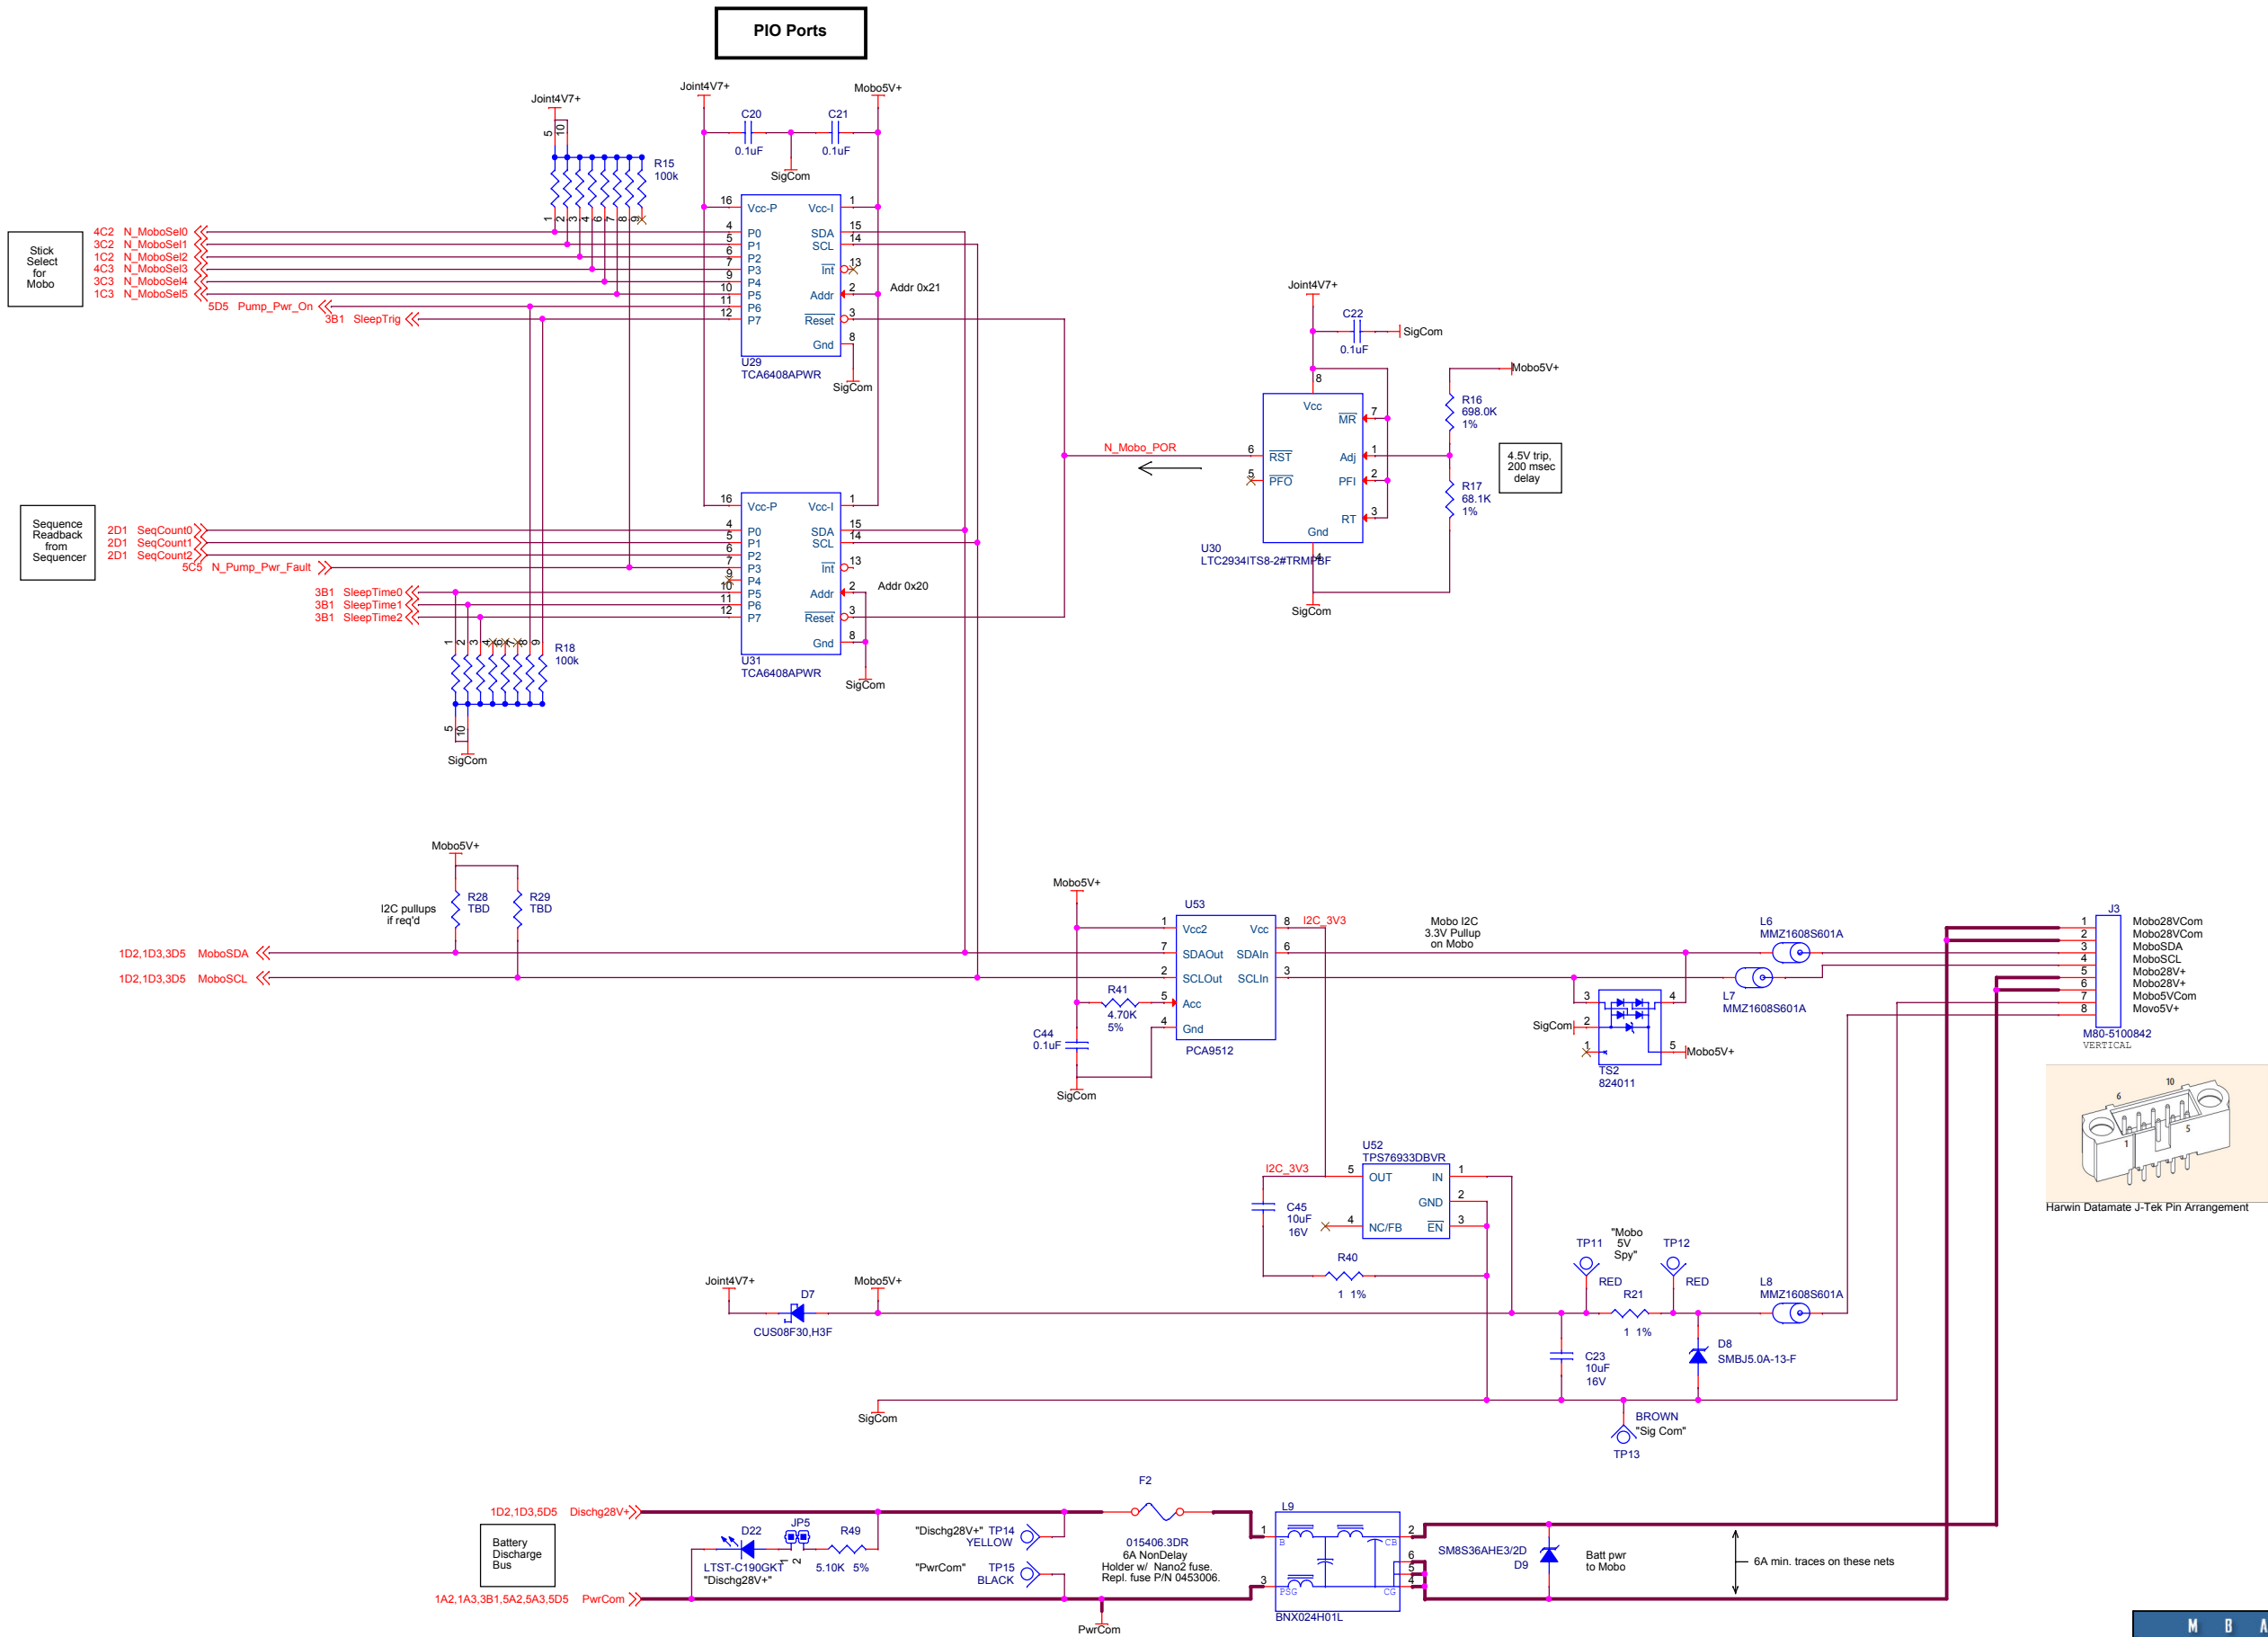

Harwin Datamate J-Tek Pin Arrangement

