


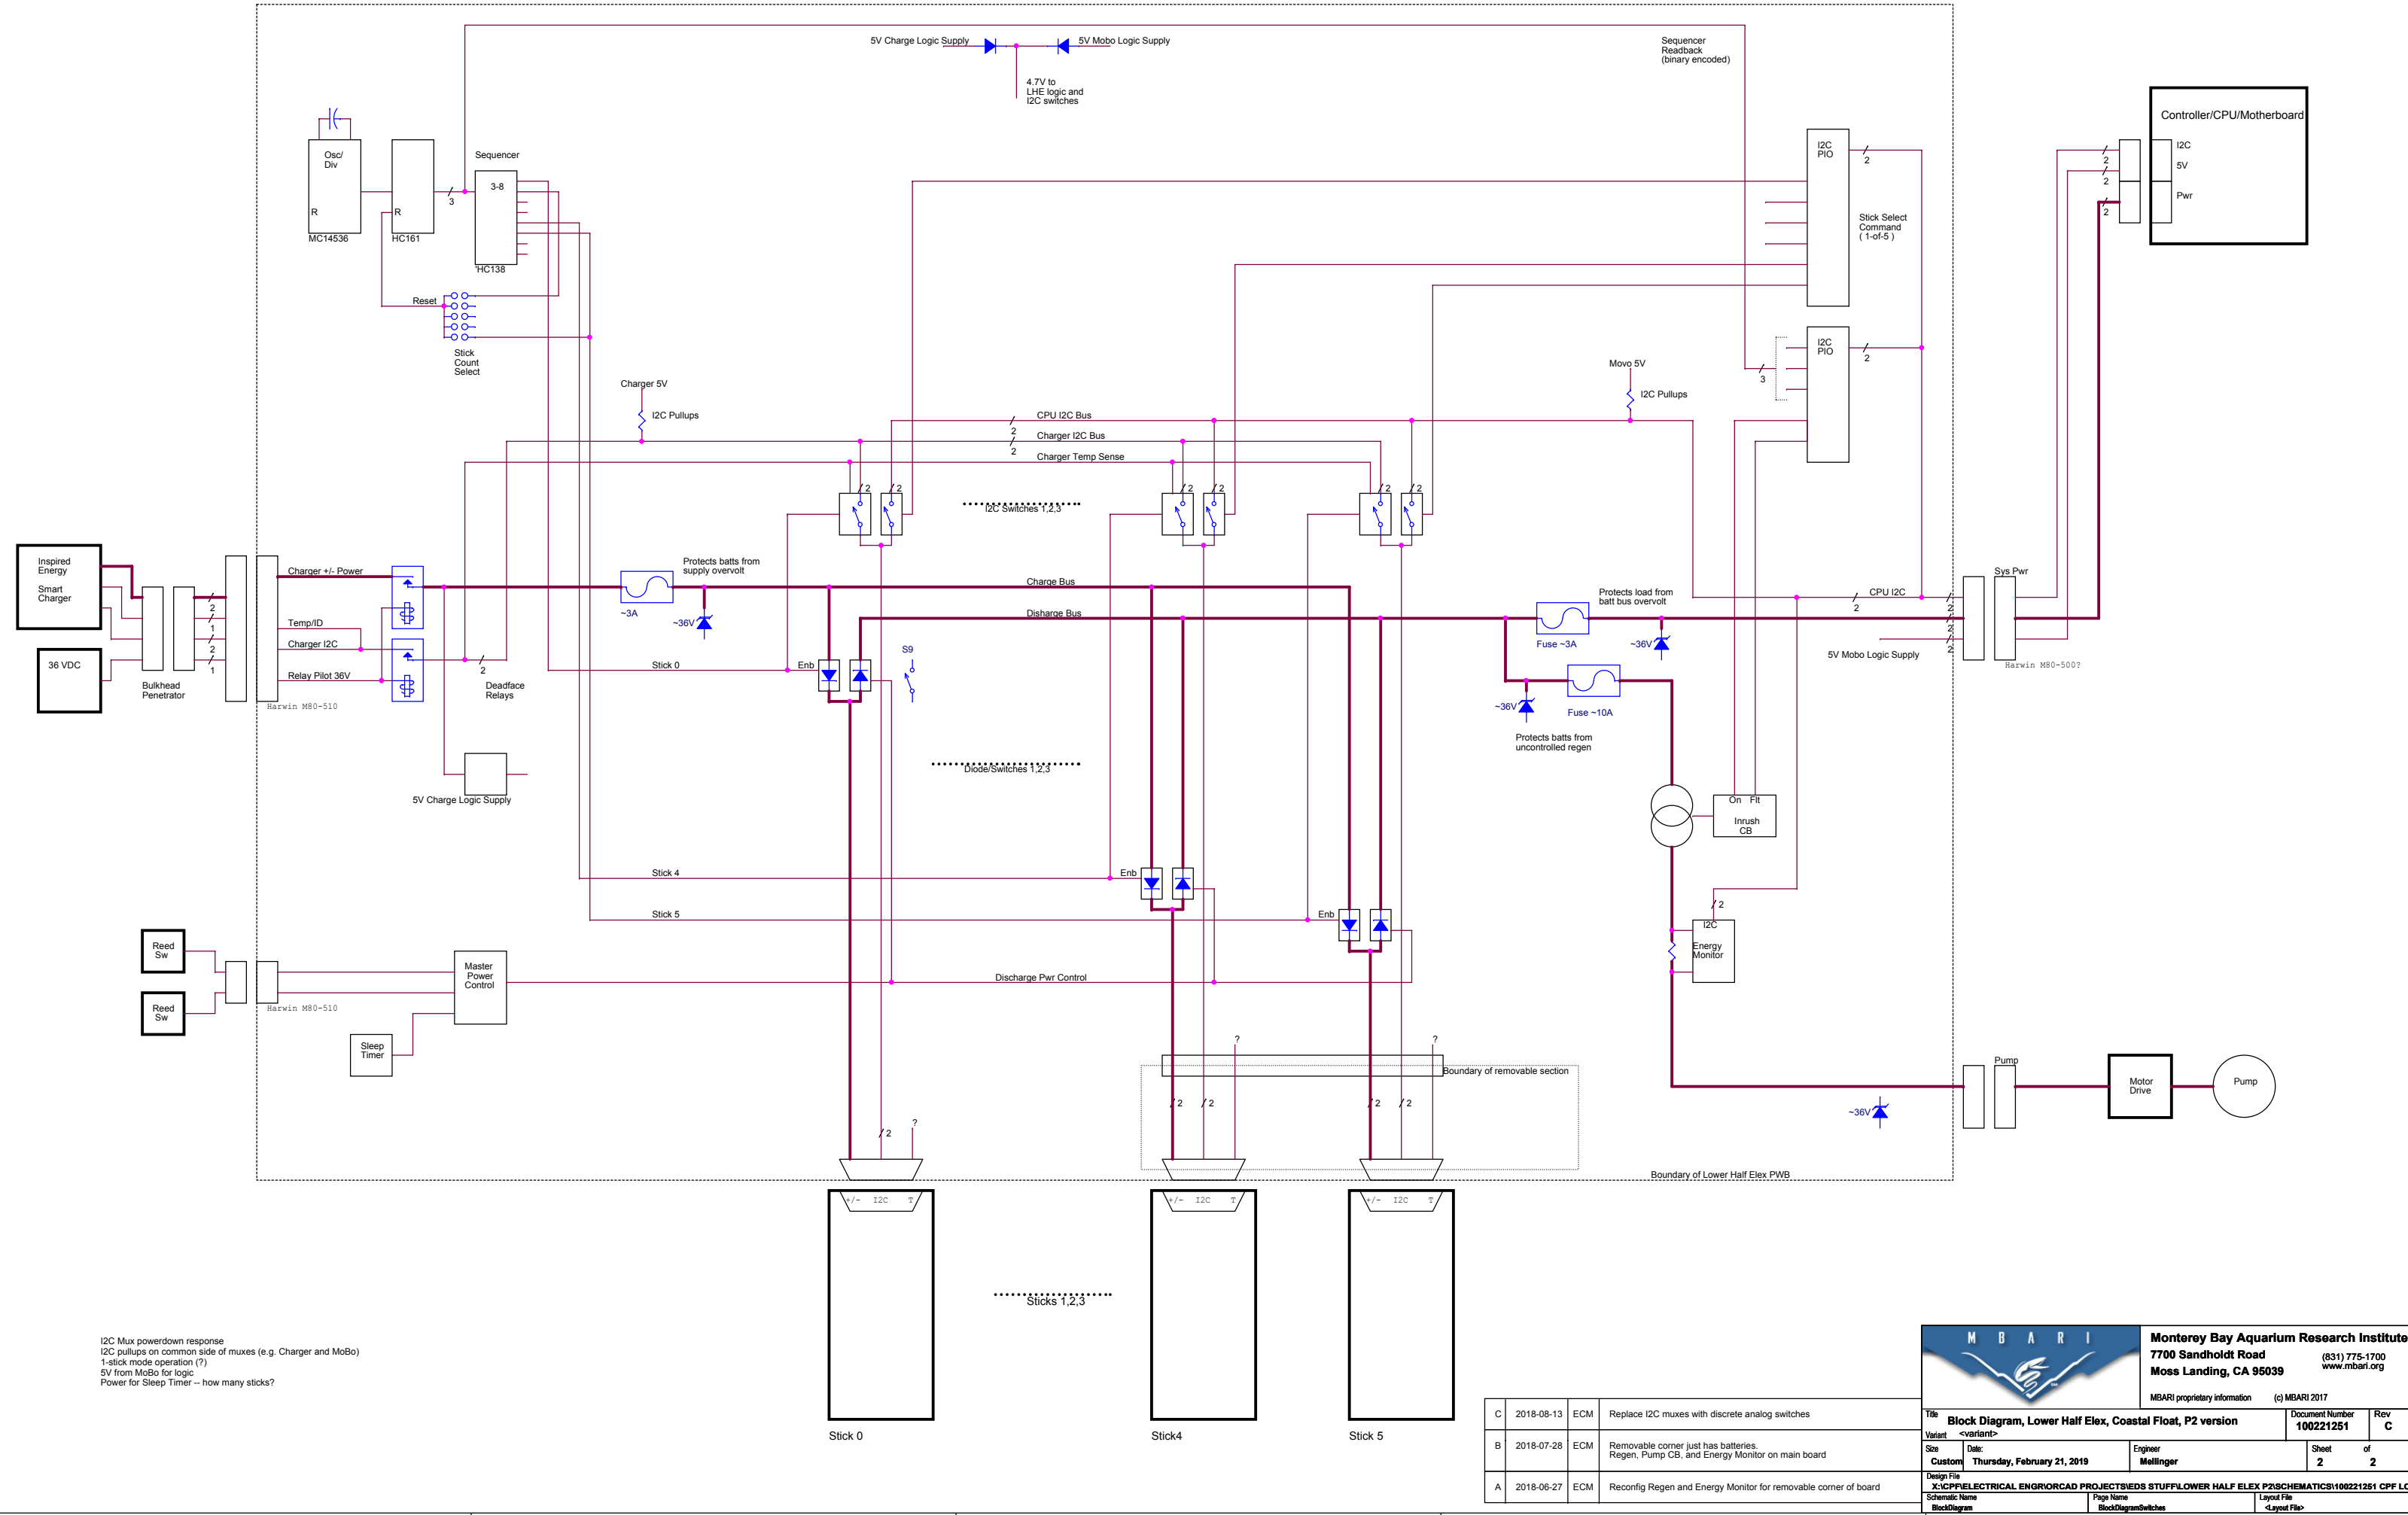

I2C Mux powerdown response
I2C pullups on common side of muxes (e.g. Charger and MoBo)
1-stick mode operation (?)
5V from MoBo for logic
Power for Sleep Timer -- how many sticks?

C	2018-08-13	ECM	Replace I2C muxes with discrete analog switches
B	2018-07-28	ECM	Removable corner just has batteries. Regen, Pump CB, and Energy Monitor on main board
A	2018-06-27	ECM	Reconfig Regen and Energy Monitor for removable corner of board



Monterey Bay Aquarium Research Institute
7700 Sandholdt Road
Moss Landing, CA 95039
(831) 775-1700
www.mbari.org

MBARI proprietary information (c) MBARI 2017

Title Block Diagram, Lower Half Elex, Coastal Float, P2 version		Document Number 100221251	Rev C
Variant <variant>			
Size Custom	Date: Thursday, February 21, 2019	Engineer Mellinger	Sheet 2 of 2
Design File X:\CPFELECTRICAL ENGR\ORCAD PROJECTS\IEDS STUFF\LOWER HALF ELEX P2\SCHEMATICS\100221251 CPF LOWER			
Schematic Name BlockDiagram		Page Name BlockDiagramSwitches	Layout File <Layout File>