


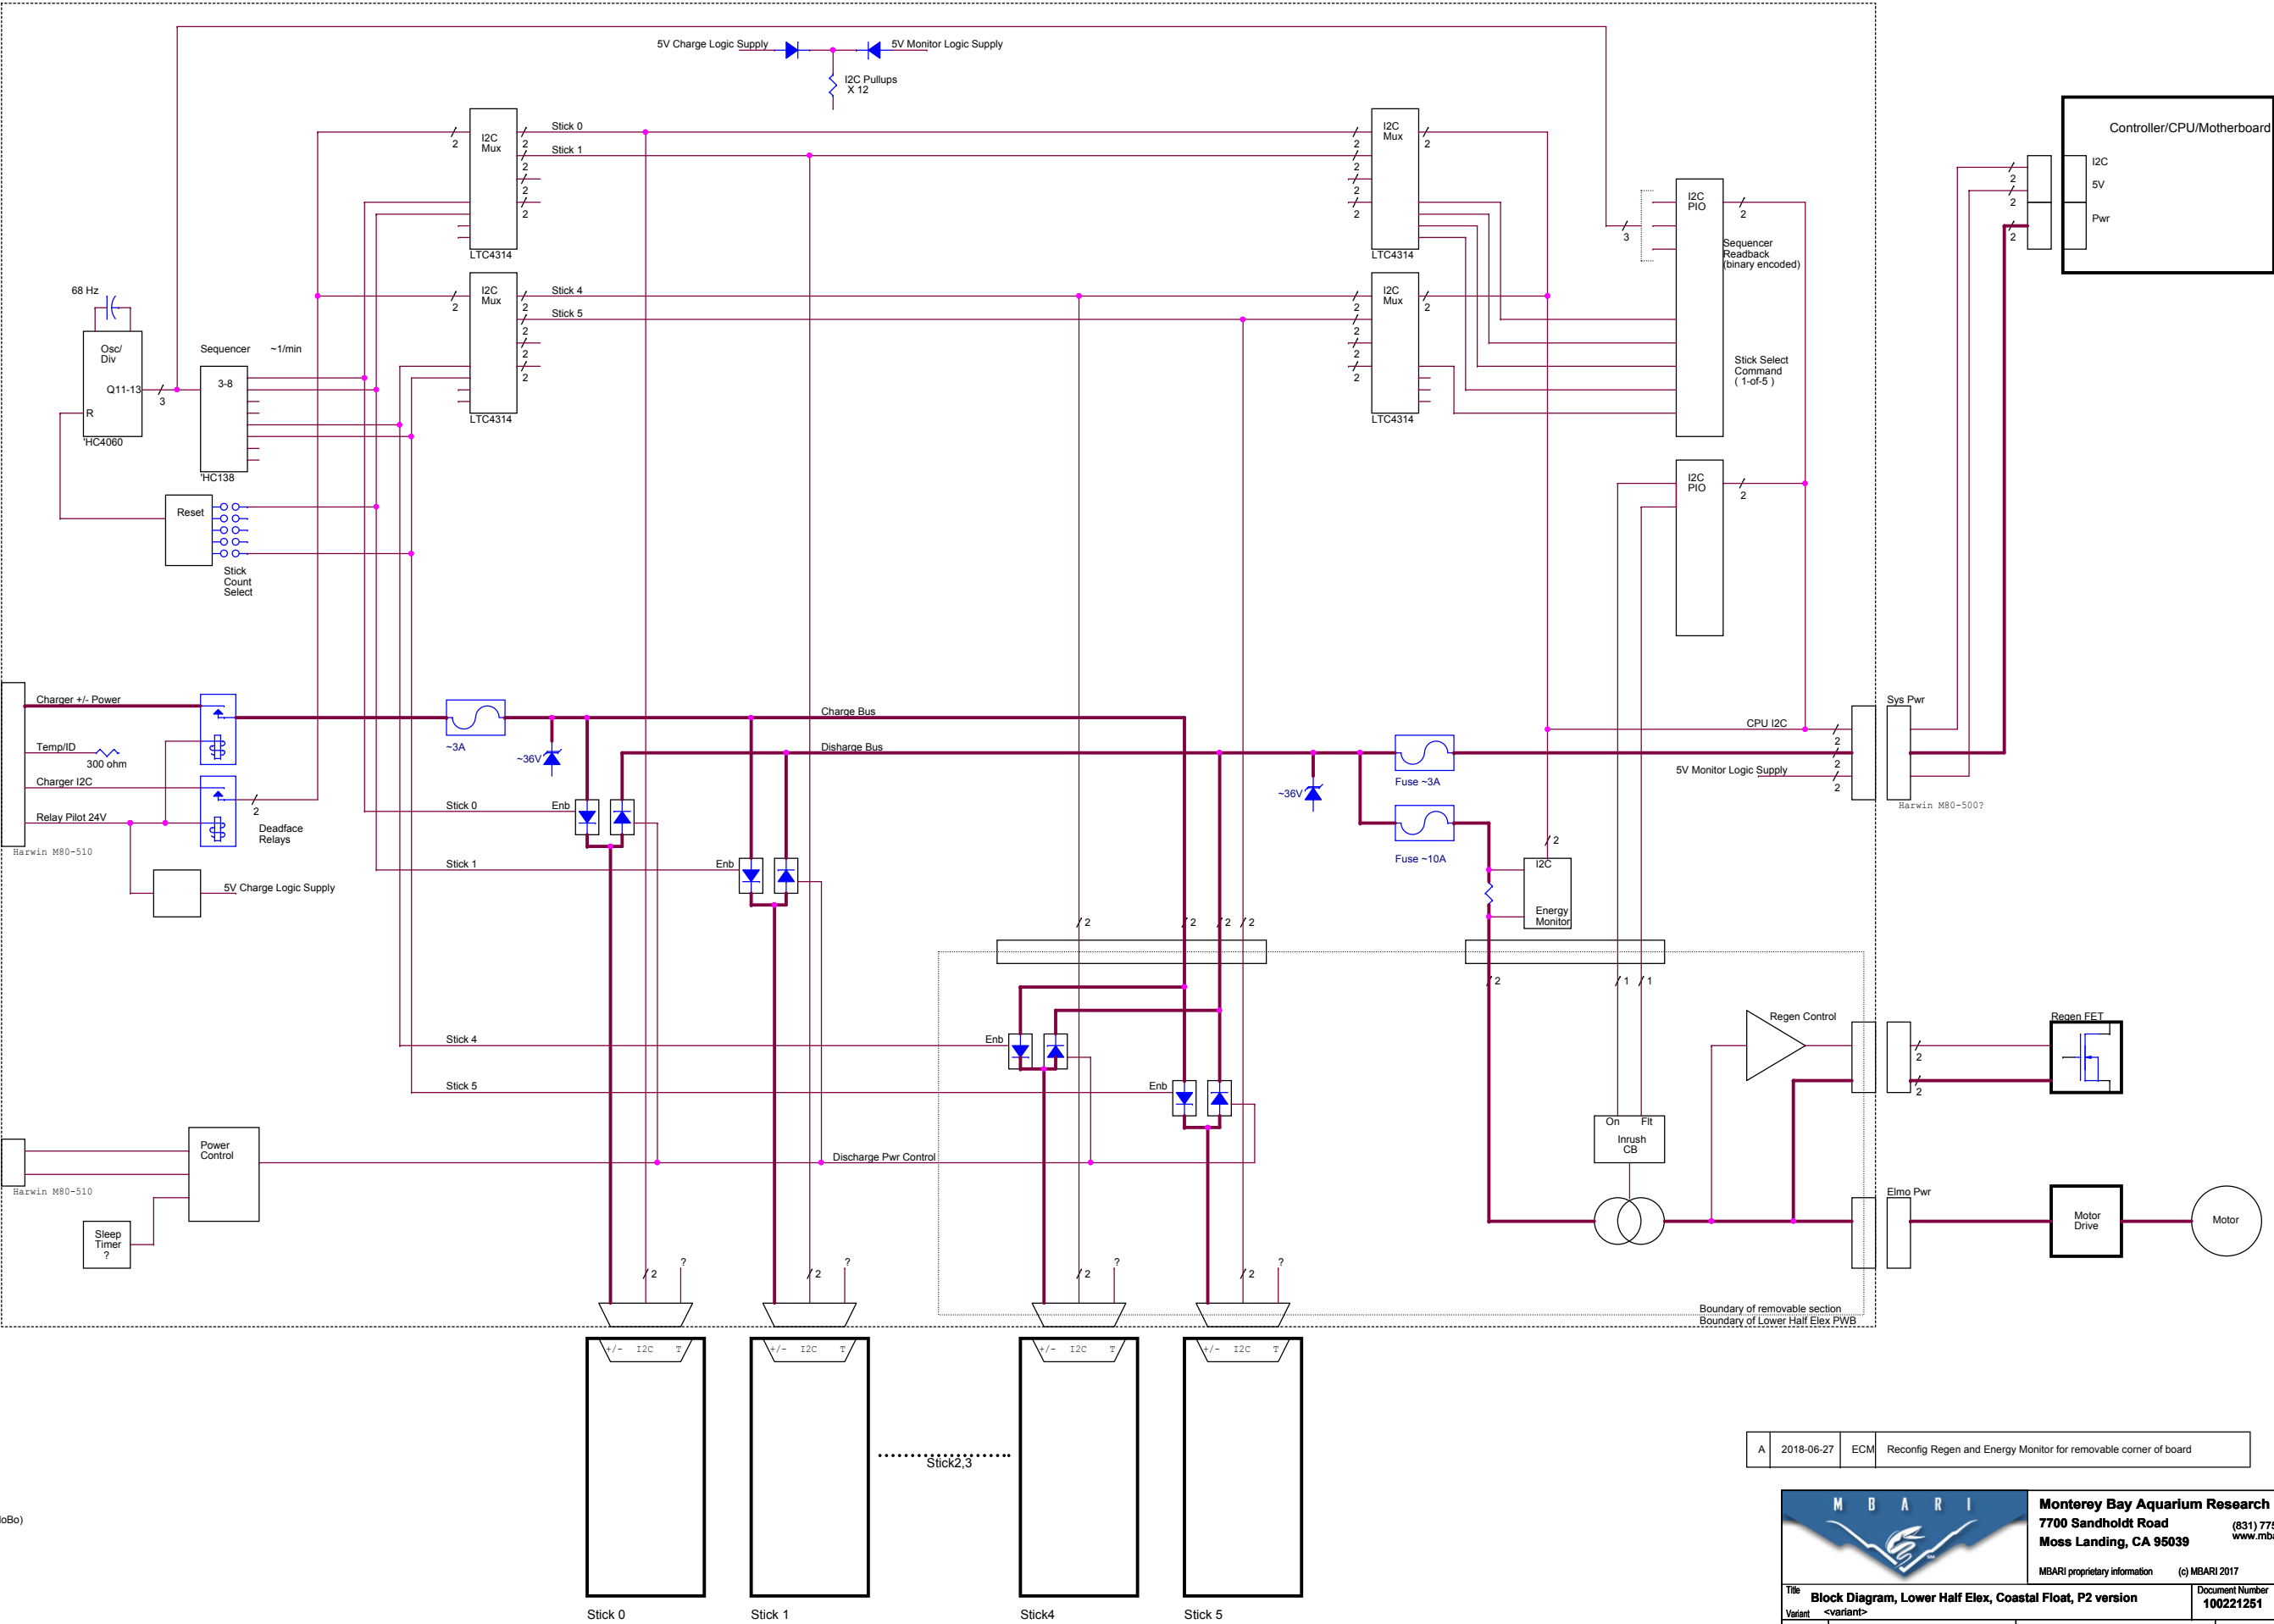

I2C Mux powerdown response
I2C pullups on common side of muxes (e.g. Charger and MoBo)
1-stick mode operation (?)
5V from MoBo for logic
Power for Sleep Timer -- how many sticks?

A	2018-06-27	ECM	Reconfig Regen and Energy Monitor for removable corner of board
---	------------	-----	---



Monterey Bay Aquarium Research Institute
7700 Sandholdt Road
Moss Landing, CA 95039
(831) 775-1700
www.mbari.org

MBARI proprietary information (c) MBARI 2017

Title Block Diagram, Lower Half Elex, Coastal Float, P2 version		Document Number 100221251	Rev A
Variant <variant>			
Size Custom	Date: Friday, June 29, 2018	Engineer Mellinger	Sheet 0 of 0
Design File X:\CP\FELECTRICAL ENGR\RCAD PROJECTS\IEDS STUFF\LOWER HALF ELEX P2\SCHEMATICS\100221251 CPF LOWER			
Schematic Name BlockDiagram	Page Name PAGE1	Layout File <Layout File>	