


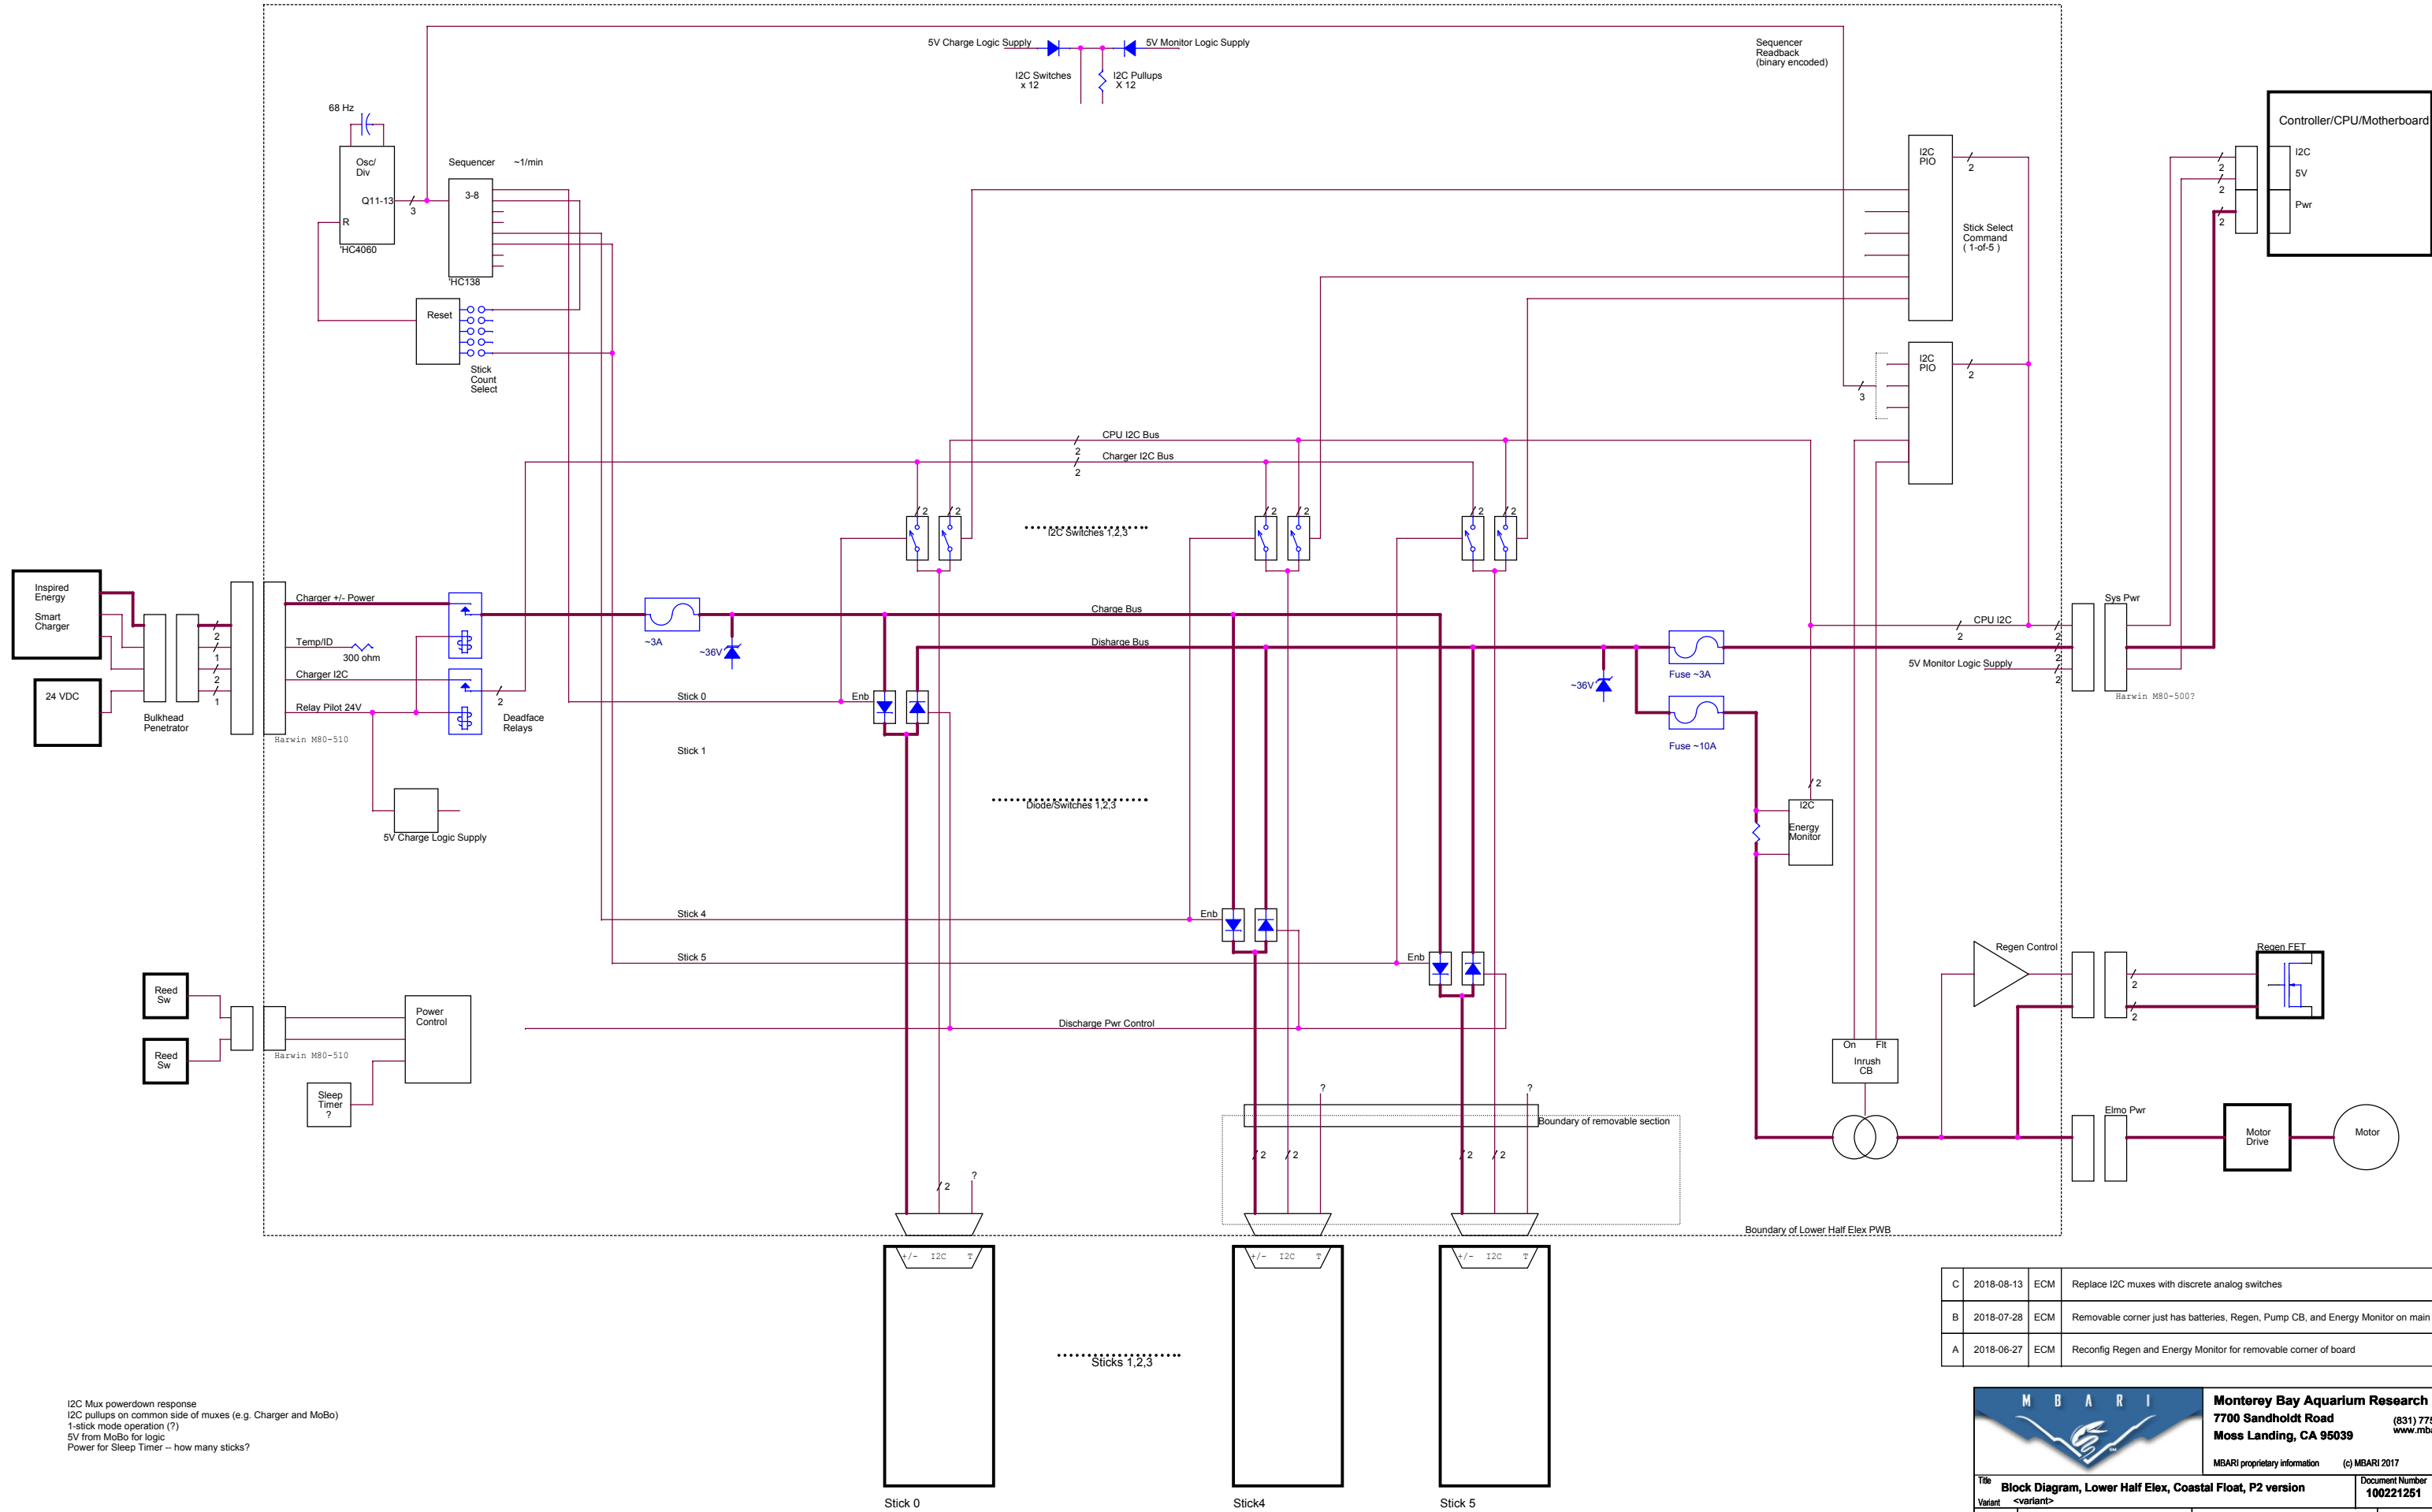

I2C Mux powerdown response
I2C pullups on common side of muxes (e.g. Charger and MoBo)
1-stick mode operation (?)
5V from MoBo for logic
Power for Sleep Timer -- how many sticks?

C	2018-08-13	ECM	Replace I2C muxes with discrete analog switches
B	2018-07-28	ECM	Removable corner just has batteries, Regen, Pump CB, and Energy Monitor on main board
A	2018-06-27	ECM	Reconfig Regen and Energy Monitor for removable corner of board



Monterey Bay Aquarium Research Institute
7700 Sandholdt Road
Moss Landing, CA 95039
MBARI proprietary information (c) MBARI 2017

Title Block Diagram, Lower Half Elex, Coastal Float, P2 version		Document Number 100221251	Rev C
Size Custom	Date Monday, August 13, 2018	Engineer Mollinger	Sheet 0 of 0
Design File X:\CPFELECTRICAL ENGR\ORCAD PROJECTS\EDS STUFF\LOWER HALF ELEX P2\SCHEMATICS\100221251 CPF LOWER			
Schematic Name BlockDiagram	Page Name BlockDiagramSwitches	Layout File <Layout File>	