


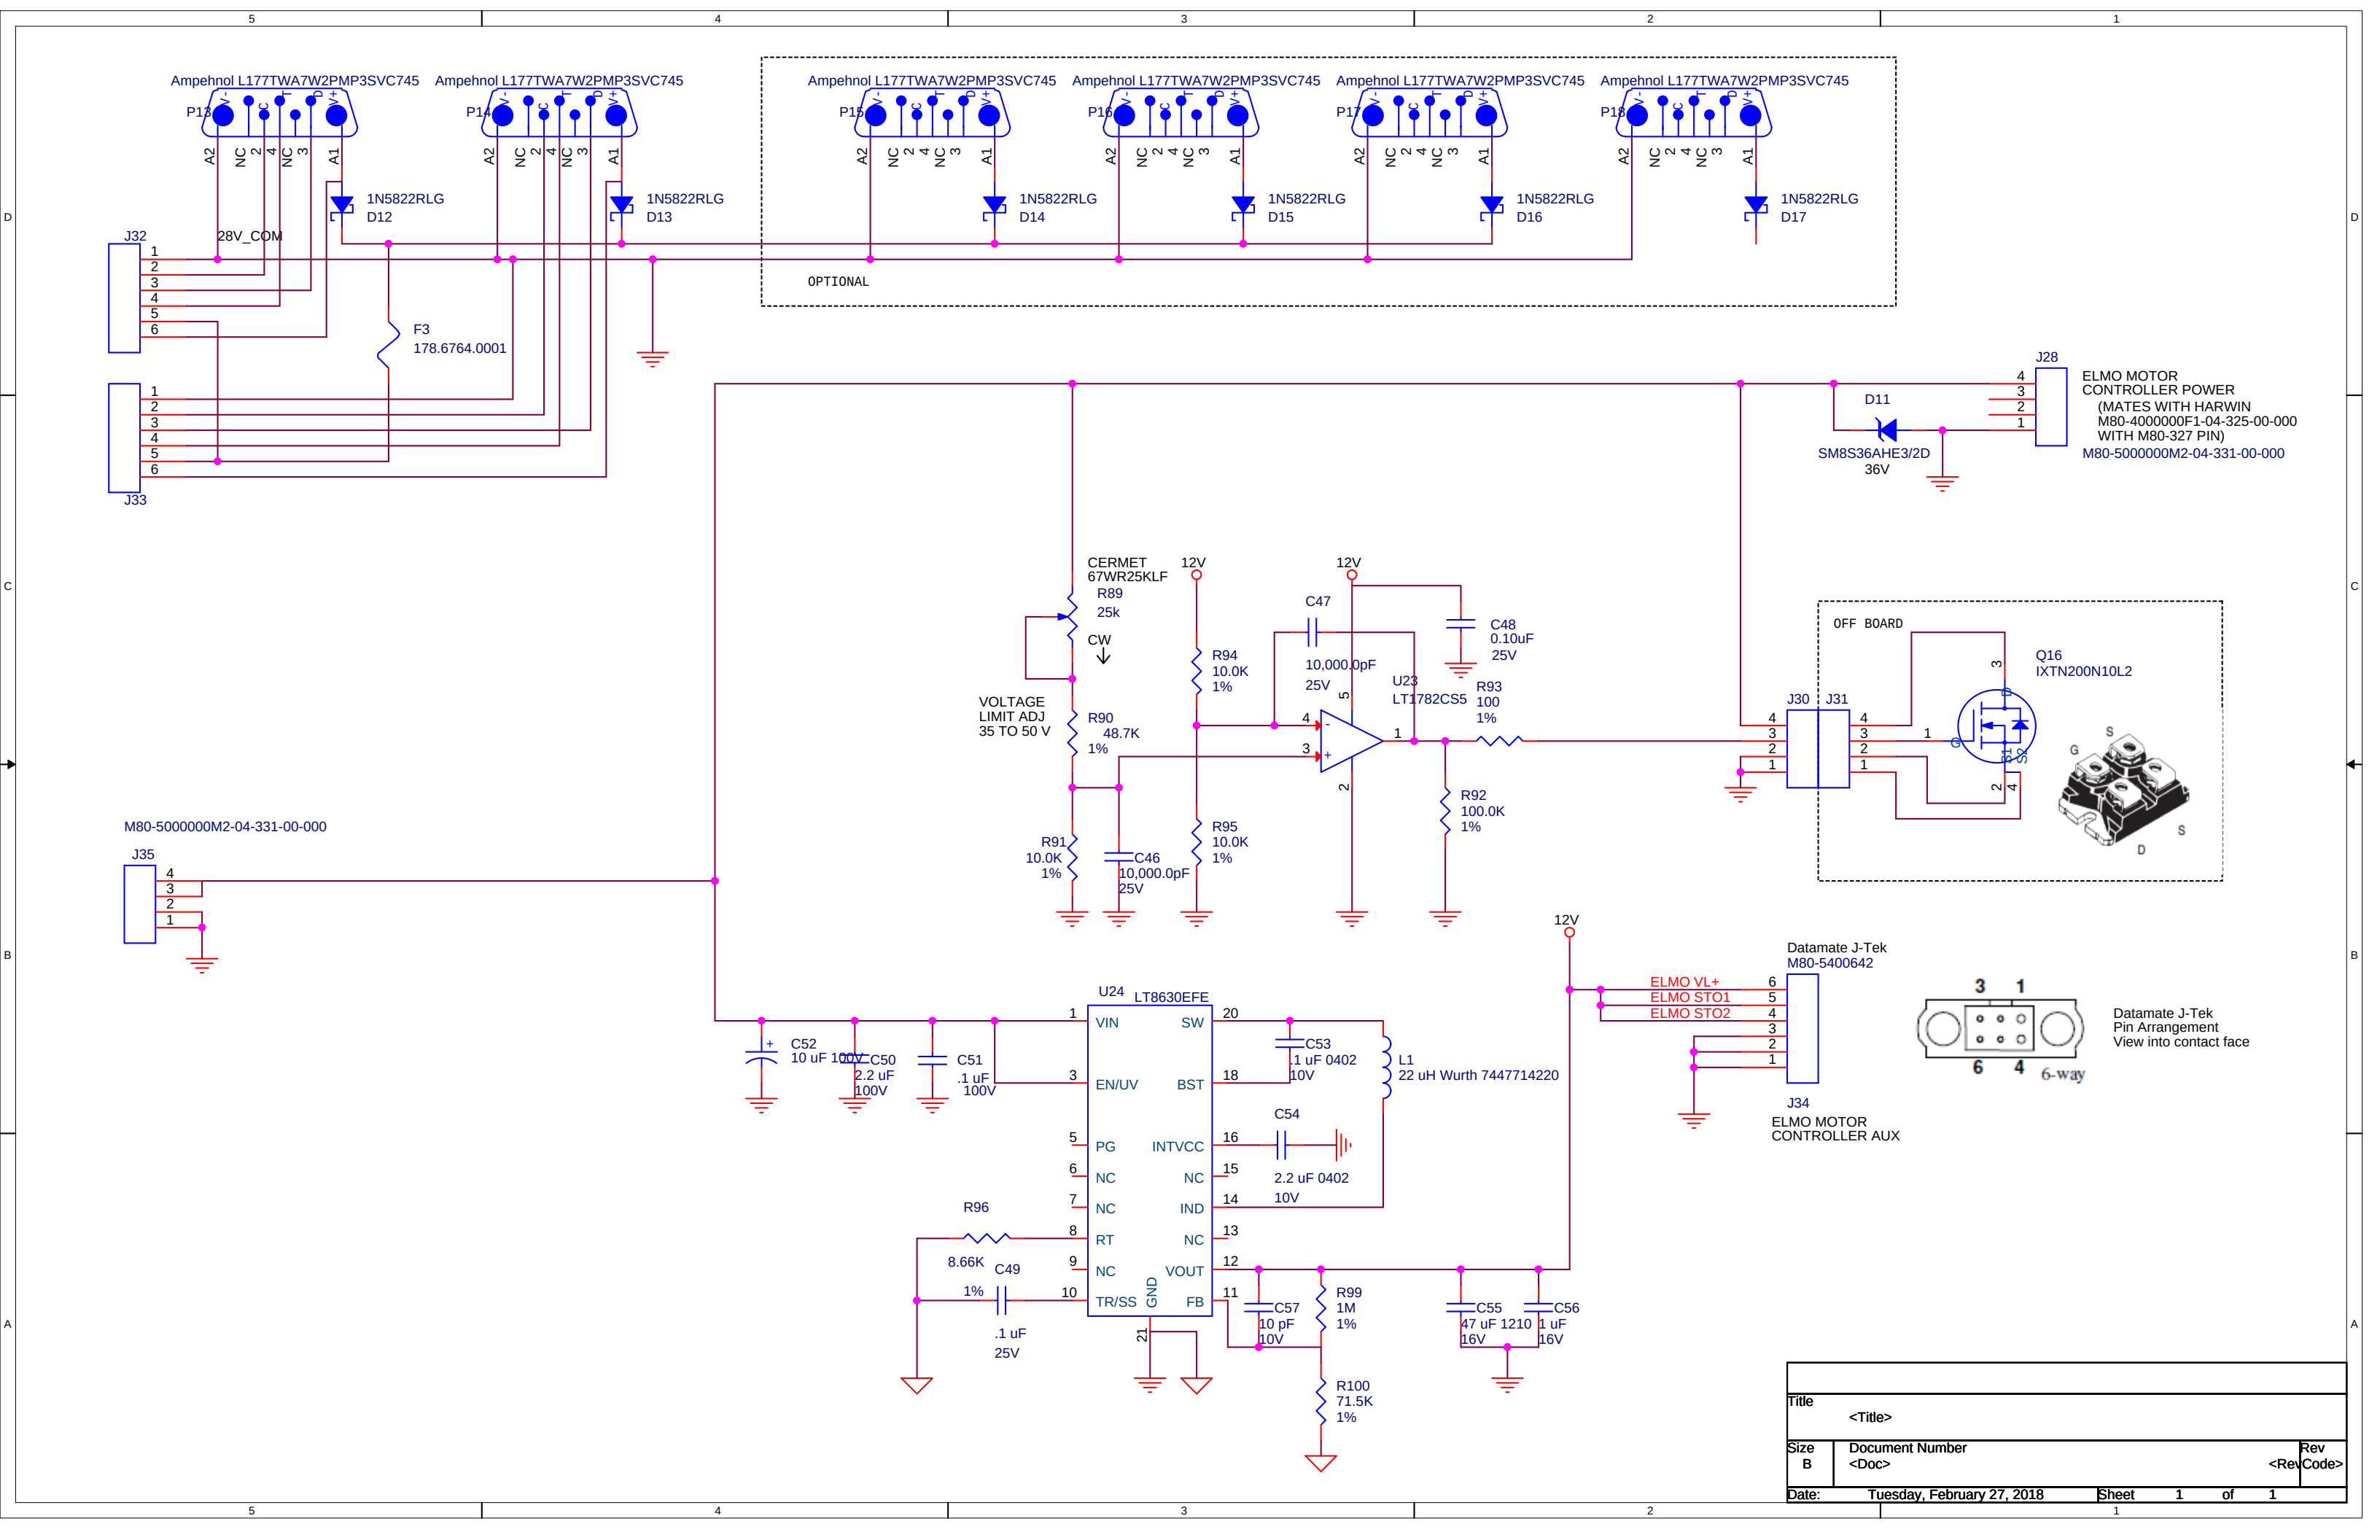

Title			
<Title>			
Size	Document Number		Rev
B	<Doc>		<RevCode>
Date:	Tuesday, February 27, 2018	Sheet	1 of 1