


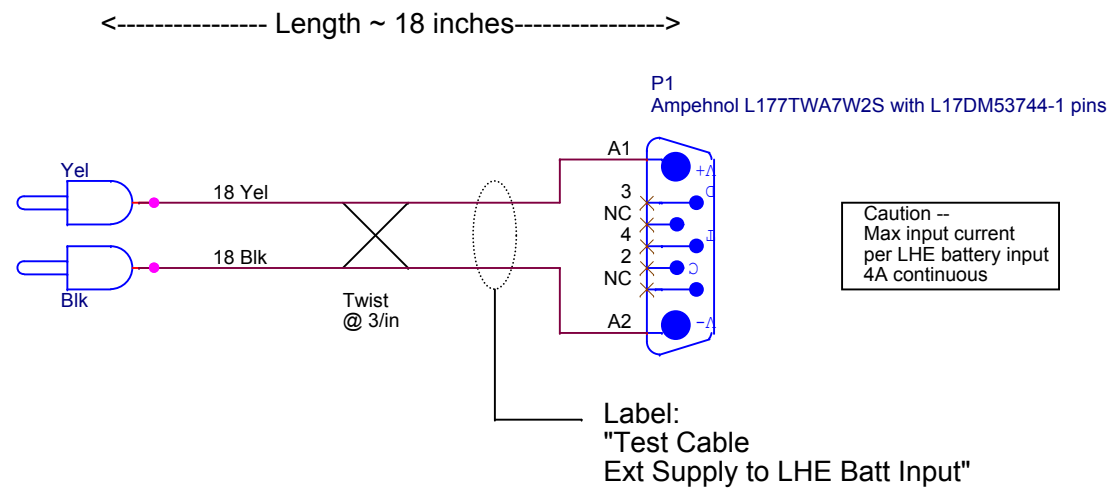

		Monterey Bay Aquarium Research Institute 7700 Sandholdt Road Moss Landing, CA 95039		(831) 775-1700 www.mbari.org
		MBARI proprietary information (c) MBARI 2017		
Title Test Cable, External Supply to Battery Input, LHE Board, Coastal Float			Document Number <Doc>	Rev <Rev>
Variant <variant>				
Size A	Date: Thursday, September 05, 2019	Engineer Mellinger	Sheet 0	of 0
Design File X:\CPFELECTRICAL ENGR\ORCAD PROJECTS\IEDS STUFF\LOWER HALF ELEX P2\SCHEMATICS\100221251 CPF LOWER HALF ELEX P2.DSN				
Schematic Name TestCables		Page Name ExtSupplyToBattInput	Layout File <Layout File>	