


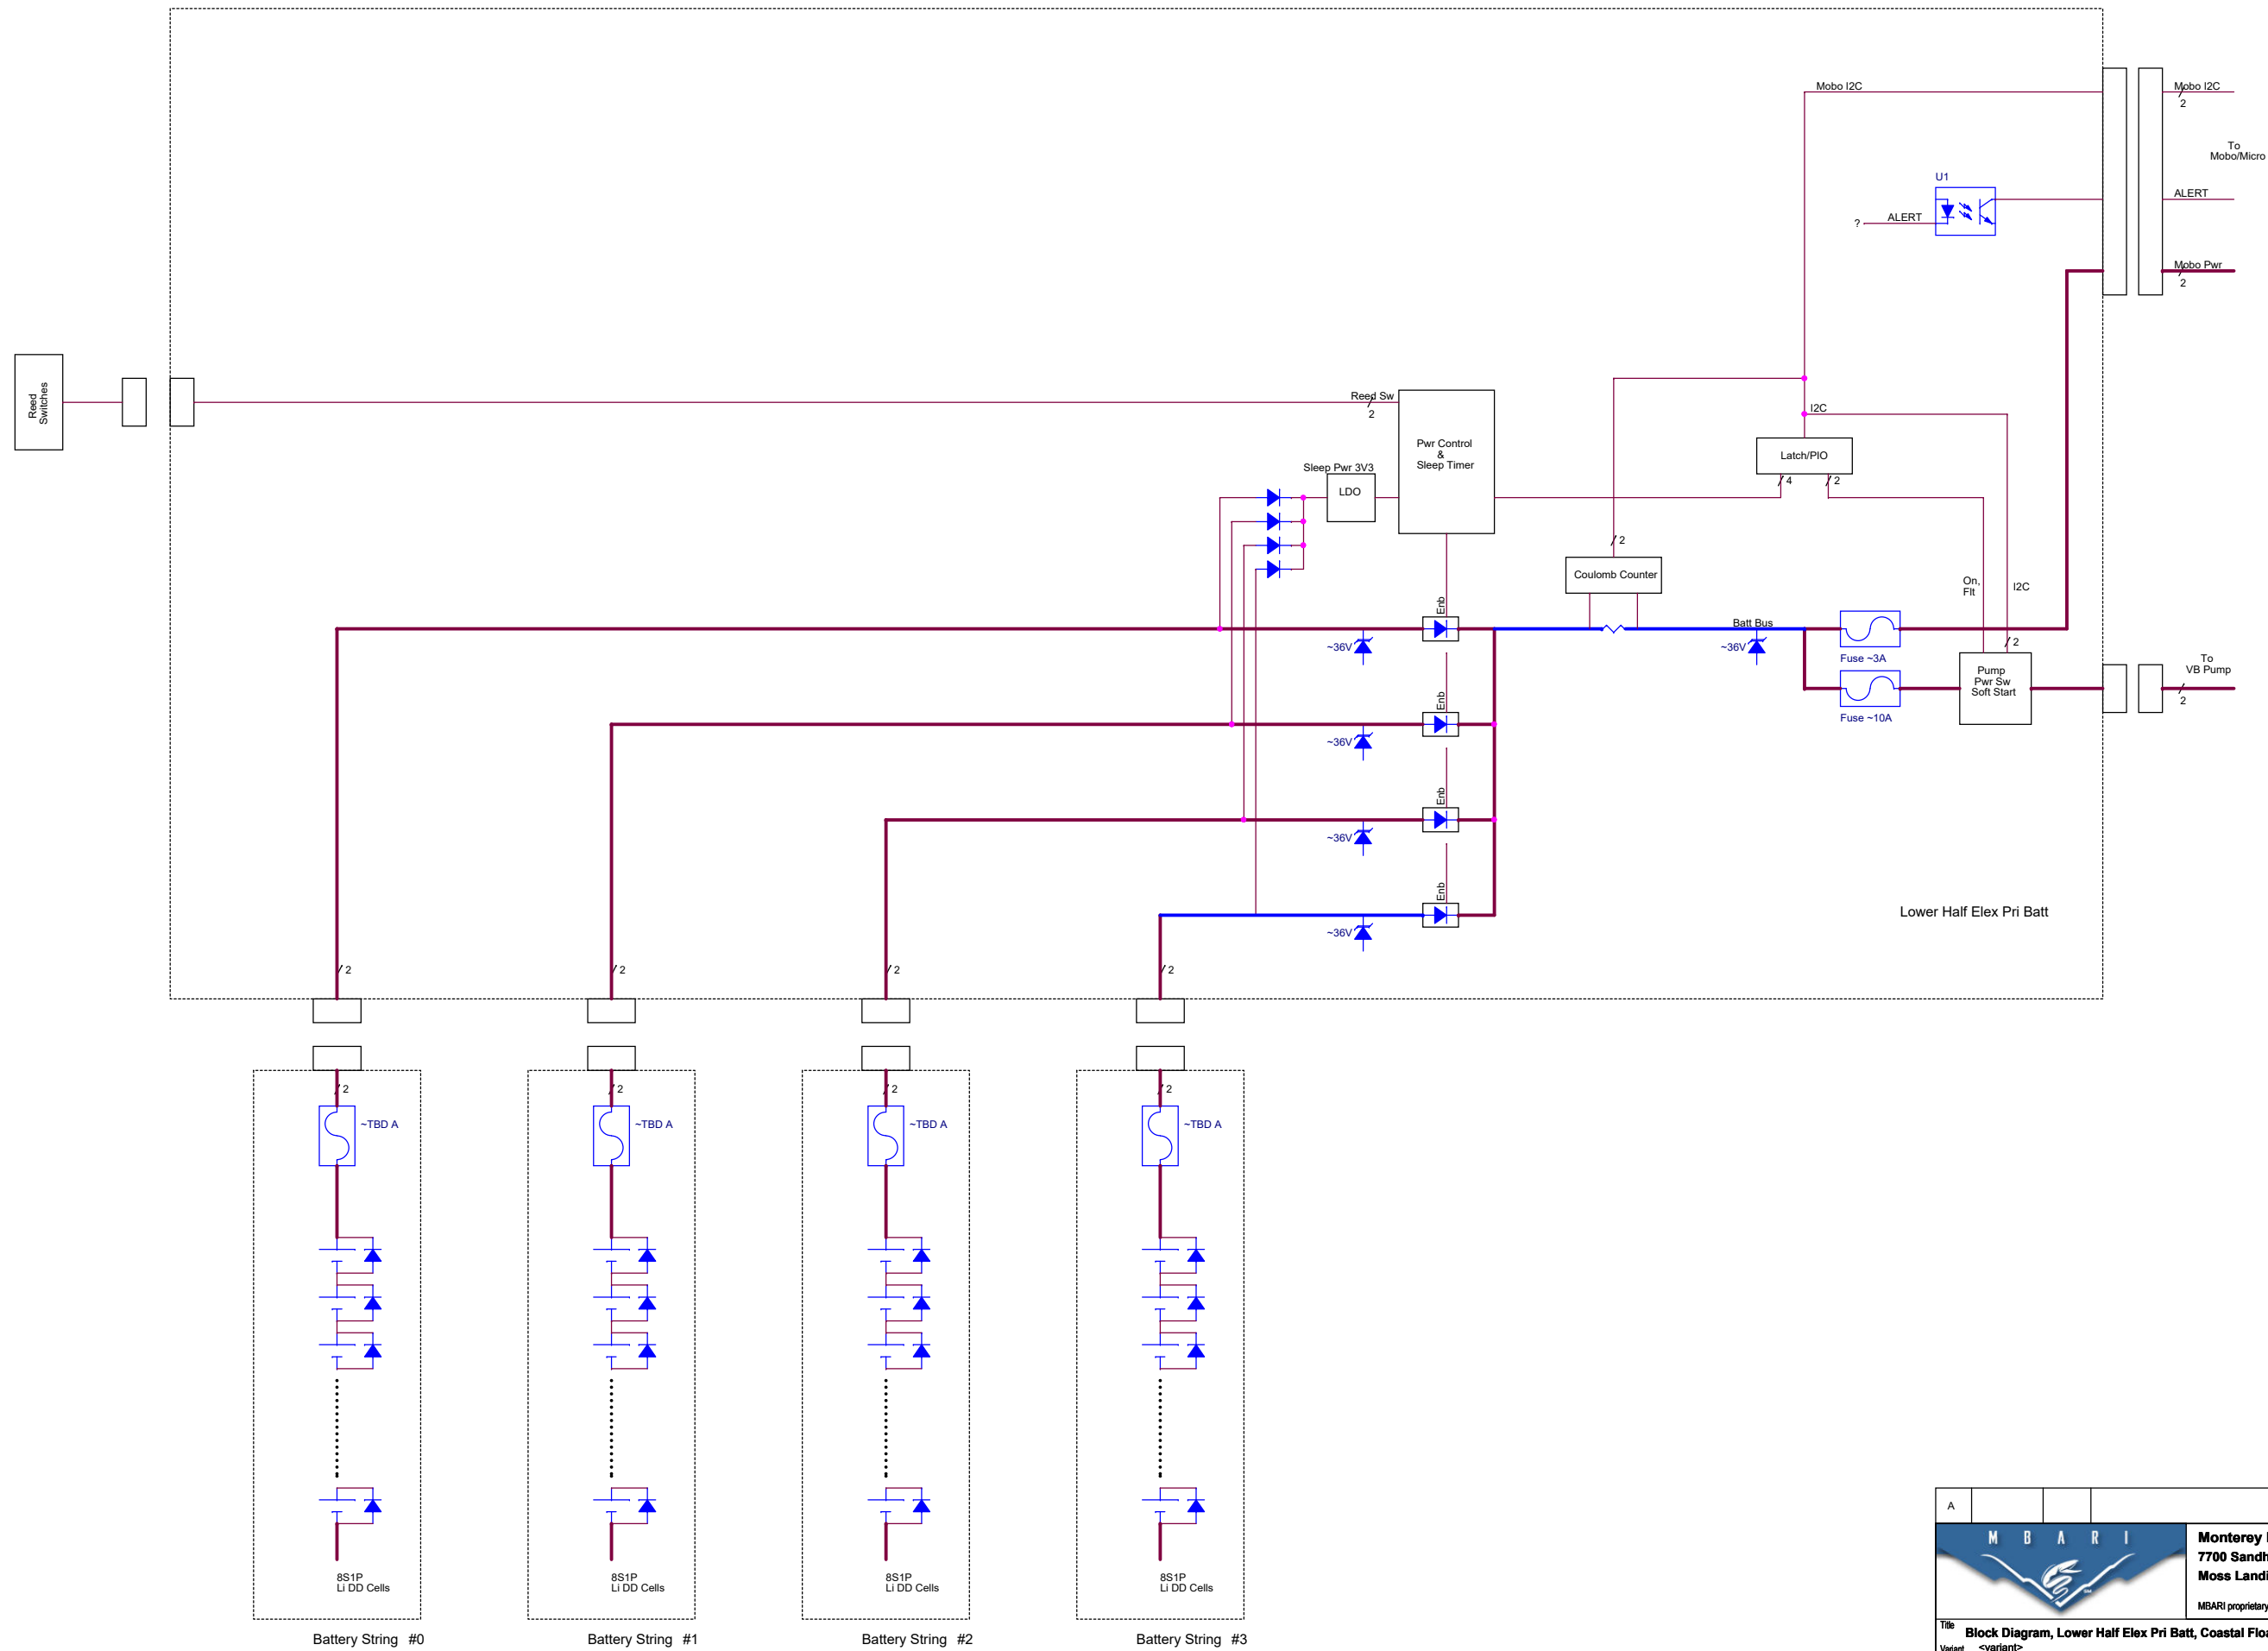

		Monterey Bay Aquarium Research Institute 7700 Sandholdt Road Moss Landing, CA 95039 (831) 775-1700 www.mbari.org	
MBARI proprietary information		(c) MBARI 2017	
Title Block Diagram, Lower Half Elex Pri Batt, Coastal Float		Document Number 100221549	Rev
Size Custom	Date: Thursday, July 22, 2021	Engineer Mellinger	Sheet 1 of 1
Design File X:\CP\FELECTRICAL ENGR\ORCAD PROJECTS\IEDS STUFF\LOWERHALFELEXPRI\BATTSCHEMATIC\LOWERHALFELEXPRI\HDBattSysBlockDiagram			
Schematic Name HDBattSysBlockDiagram		Page Name PAGE1	Layout File <Layout File>