


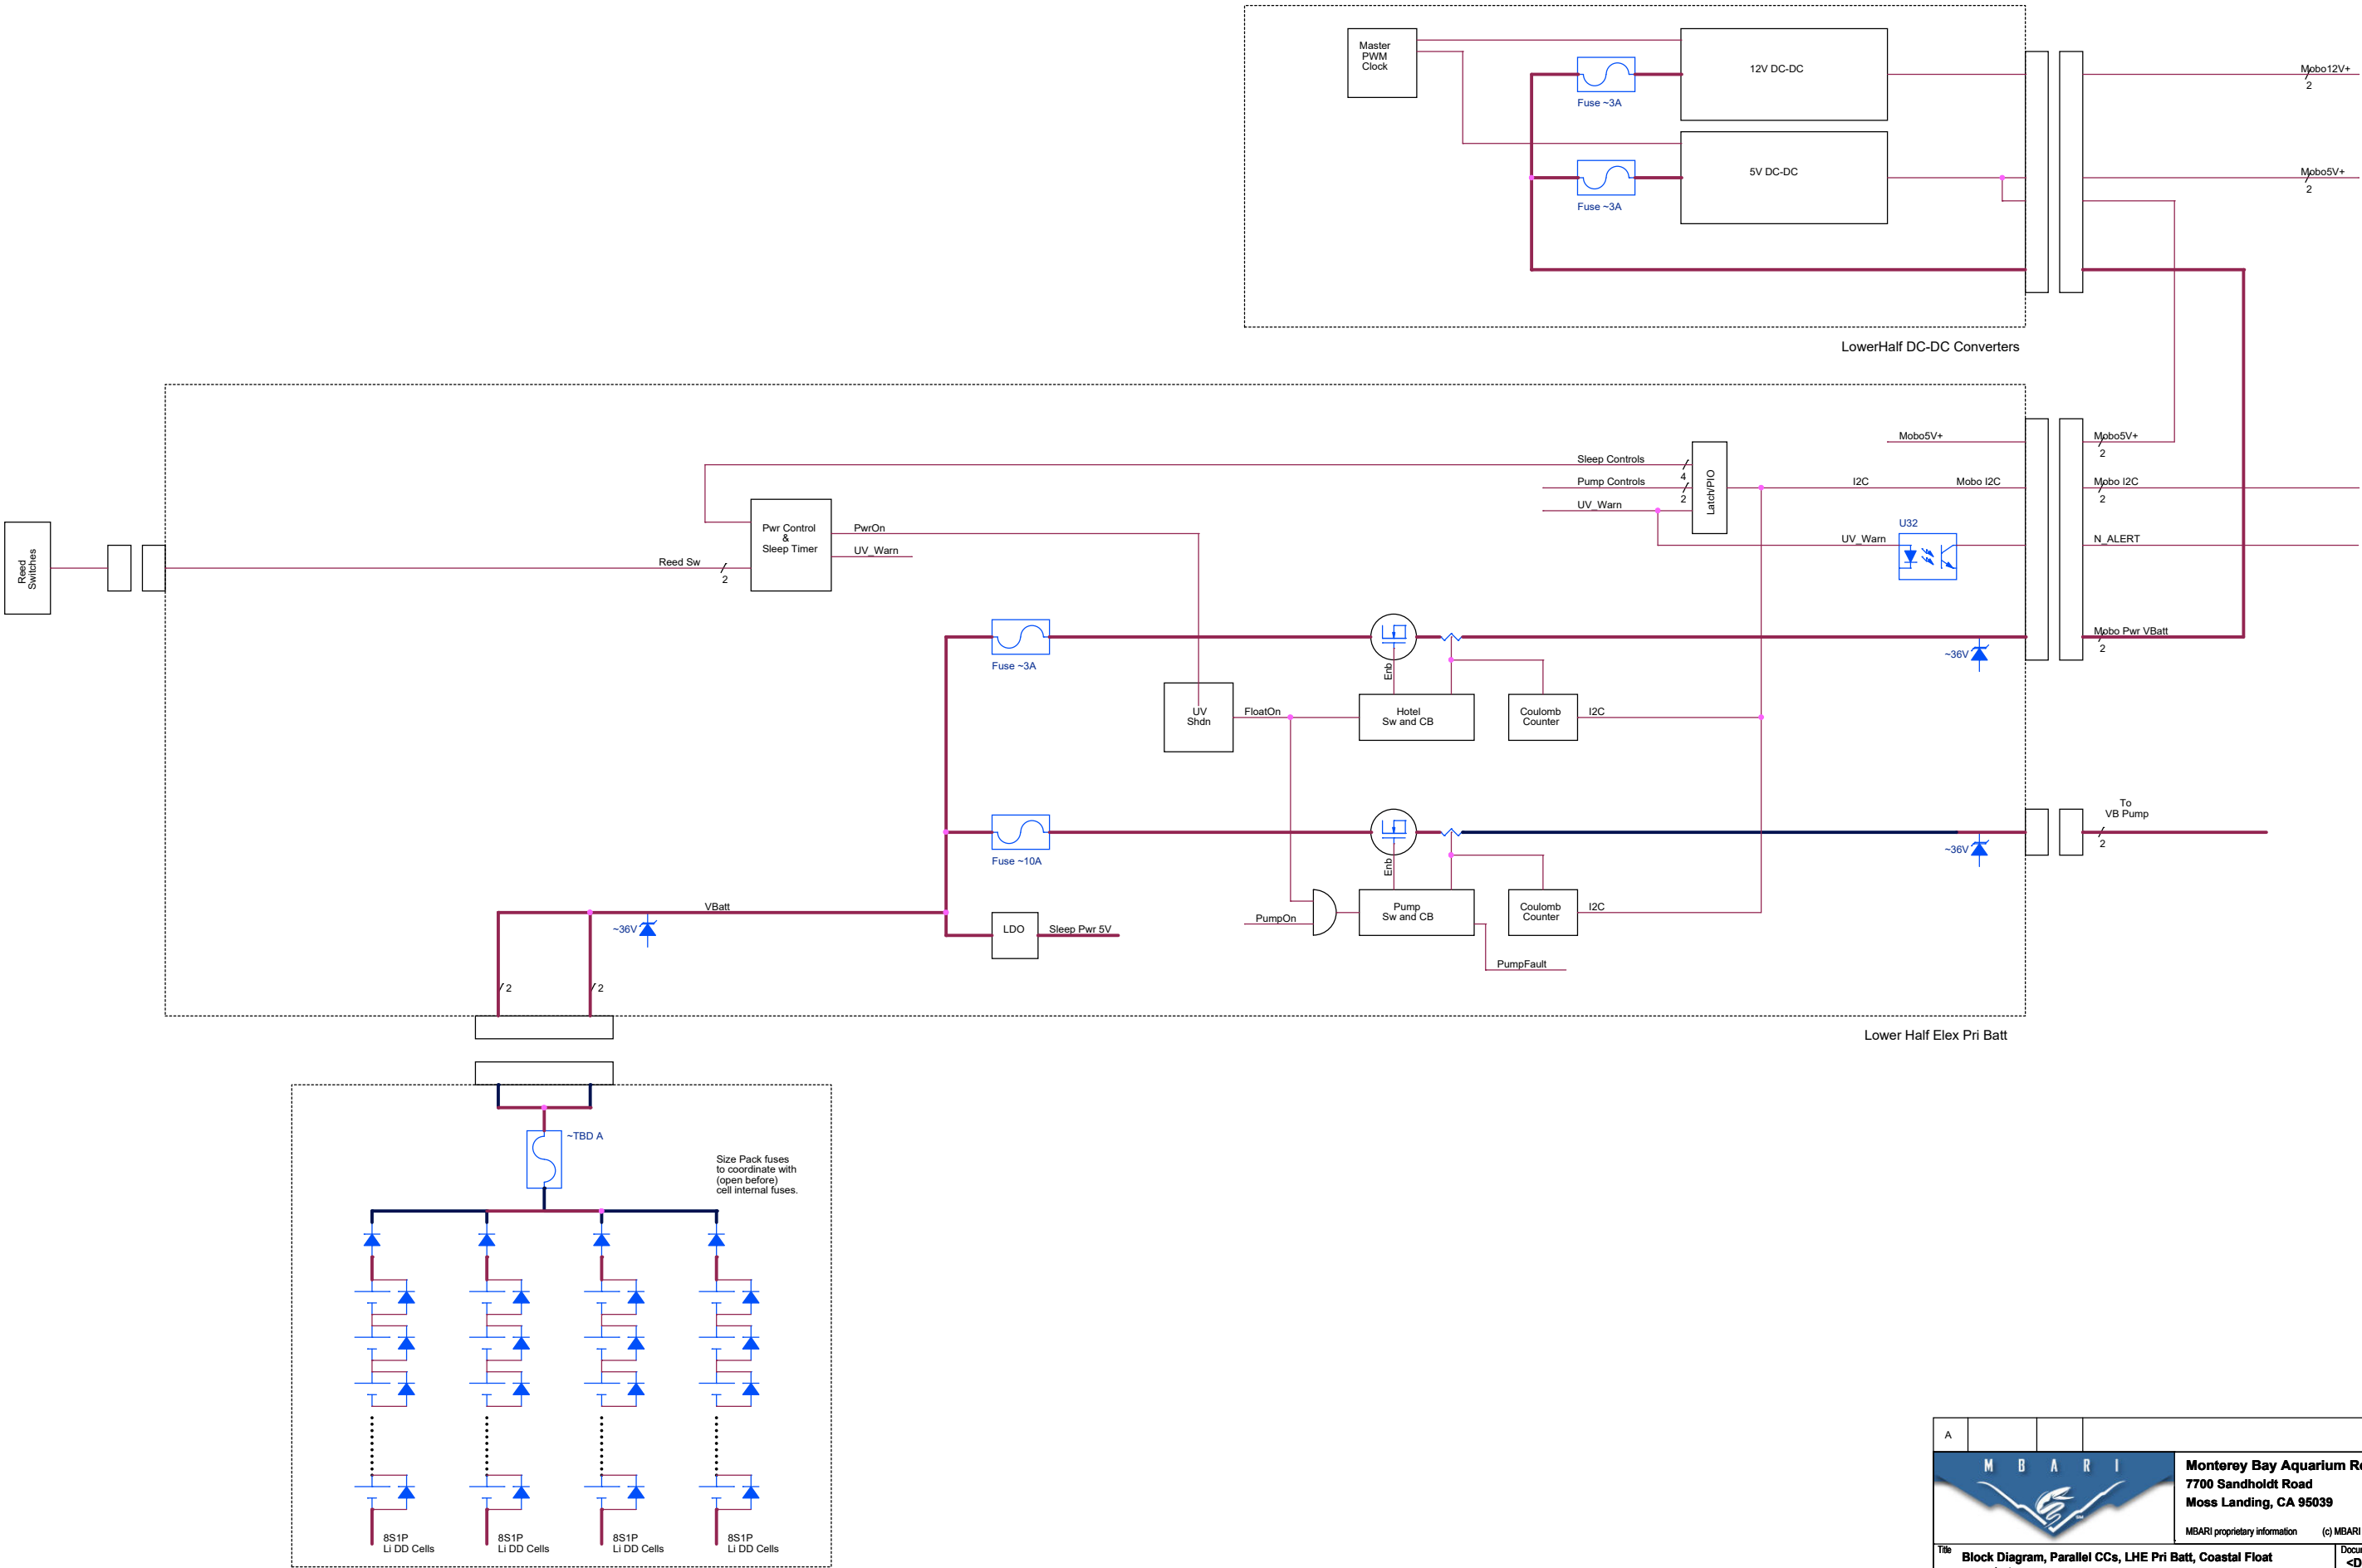

		Monterey Bay Aquarium Research Institute 7700 Sandholdt Road Moss Landing, CA 95039 (831) 775-1700 www.mbari.org	
MBARI proprietary information (c) MBARI 2017			
Title Block Diagram, Parallel CCs, LHE Pri Batt, Coastal Float		Document Number <Doc>	Rev <Rev>
Variant <variant>			
Size Custom	Date: Friday, November 19, 2021	Engineer Mellinger	Sheet 0 of 0
Design File X:\CP\FELECTRICAL ENGR\ORCAD PROJECTS\EDS STUFF\LOWERHALFELEXPRIBATT\SCHEMATICS\LOWERHALFELEXPRIBATTSysBlockDiagram			
Schematic Name PrimaryBattSysBlockDiagram		Page Name ParallelCCs	Layout File <Layout File>

