


Harwin Datamate J-Tek Pin Arrangement

		Monterey Bay Aquarium Research Institute 7700 Sandholdt Road Moss Landing, CA 95039 MBARI proprietary information (c) MBARI 2017	
Title		Document Number	Rev
Schematic, Mobo Interface, LHE Pri Batt, Coastal Float		100221634	<Rev>
Size	Date:	Engineer	Sheet of
Custom	Friday, October 15, 2021	Mellinger	2 3
Design File			
X:\CPPI\ELECTRICAL ENGR\ORCAD PROJECTS\EDS STUFF\LOWERHALFELEXPRIBATT\SCHEMATICS\LOWERHALFELEXPRIBATT_Schematic			
Schematic Name		Page Name	Layout File
CPF_LHE_PriBatt_Schematic		2_Mobolitic	<Layout File>

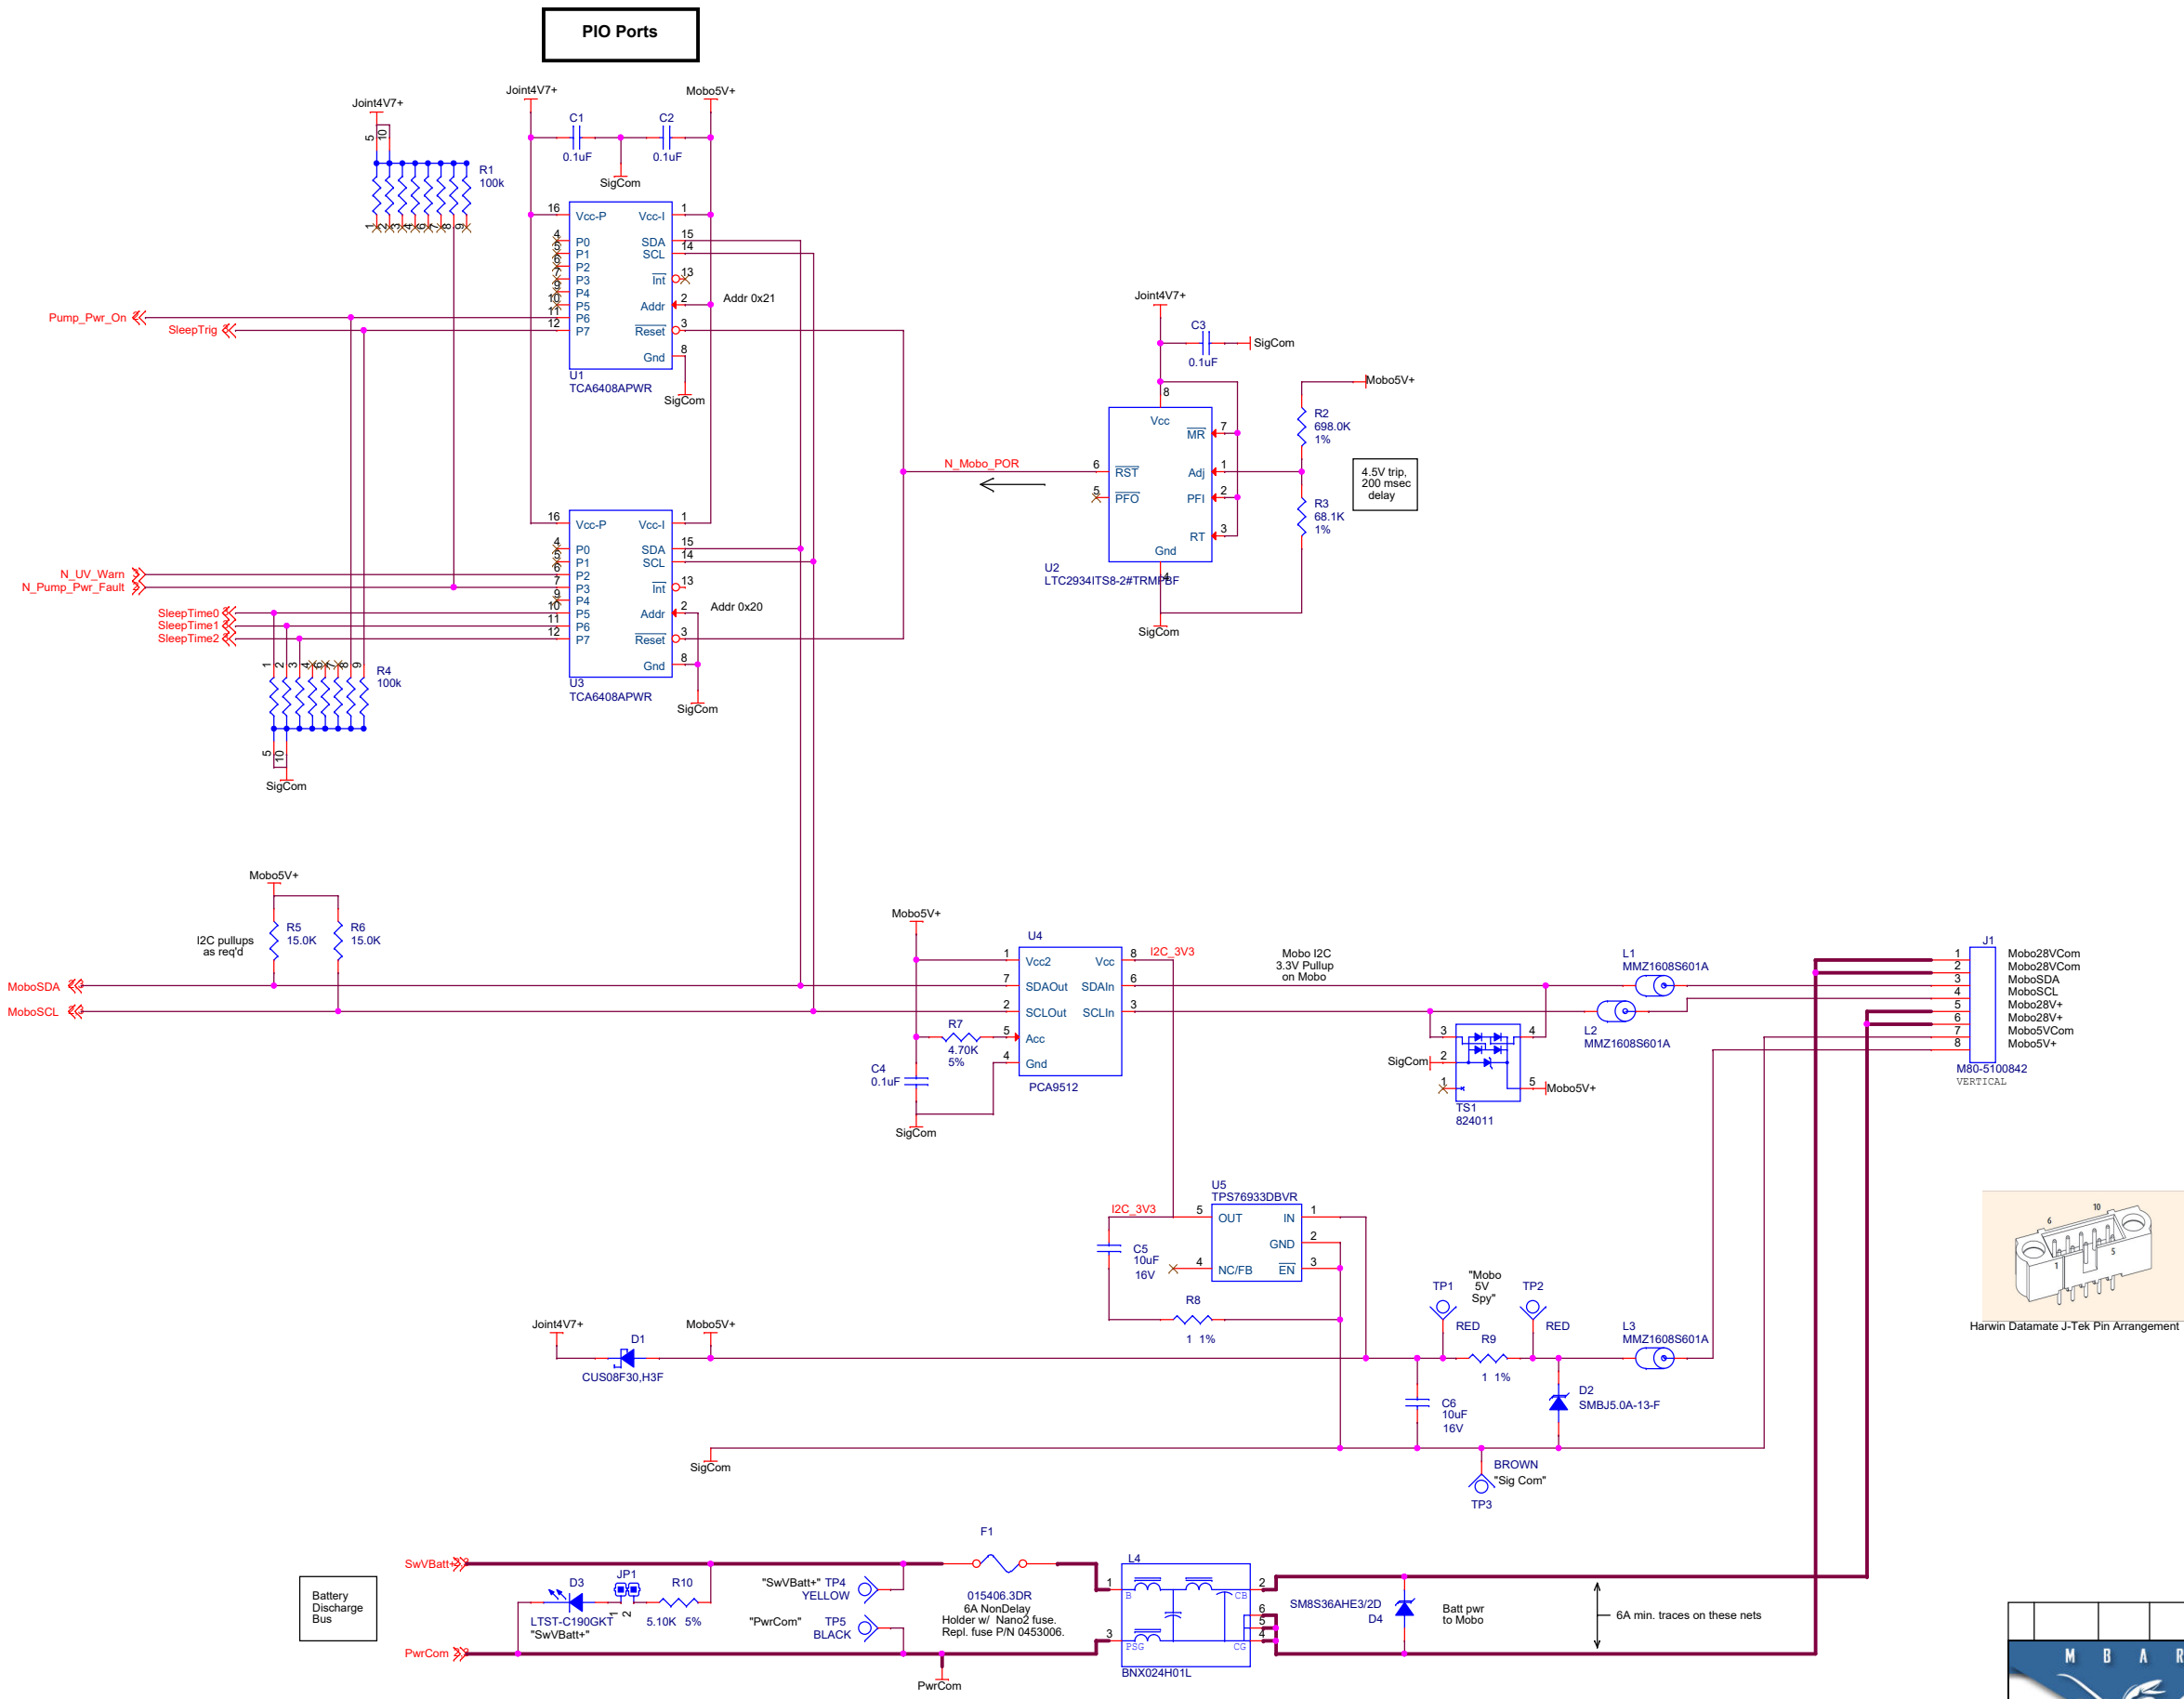