




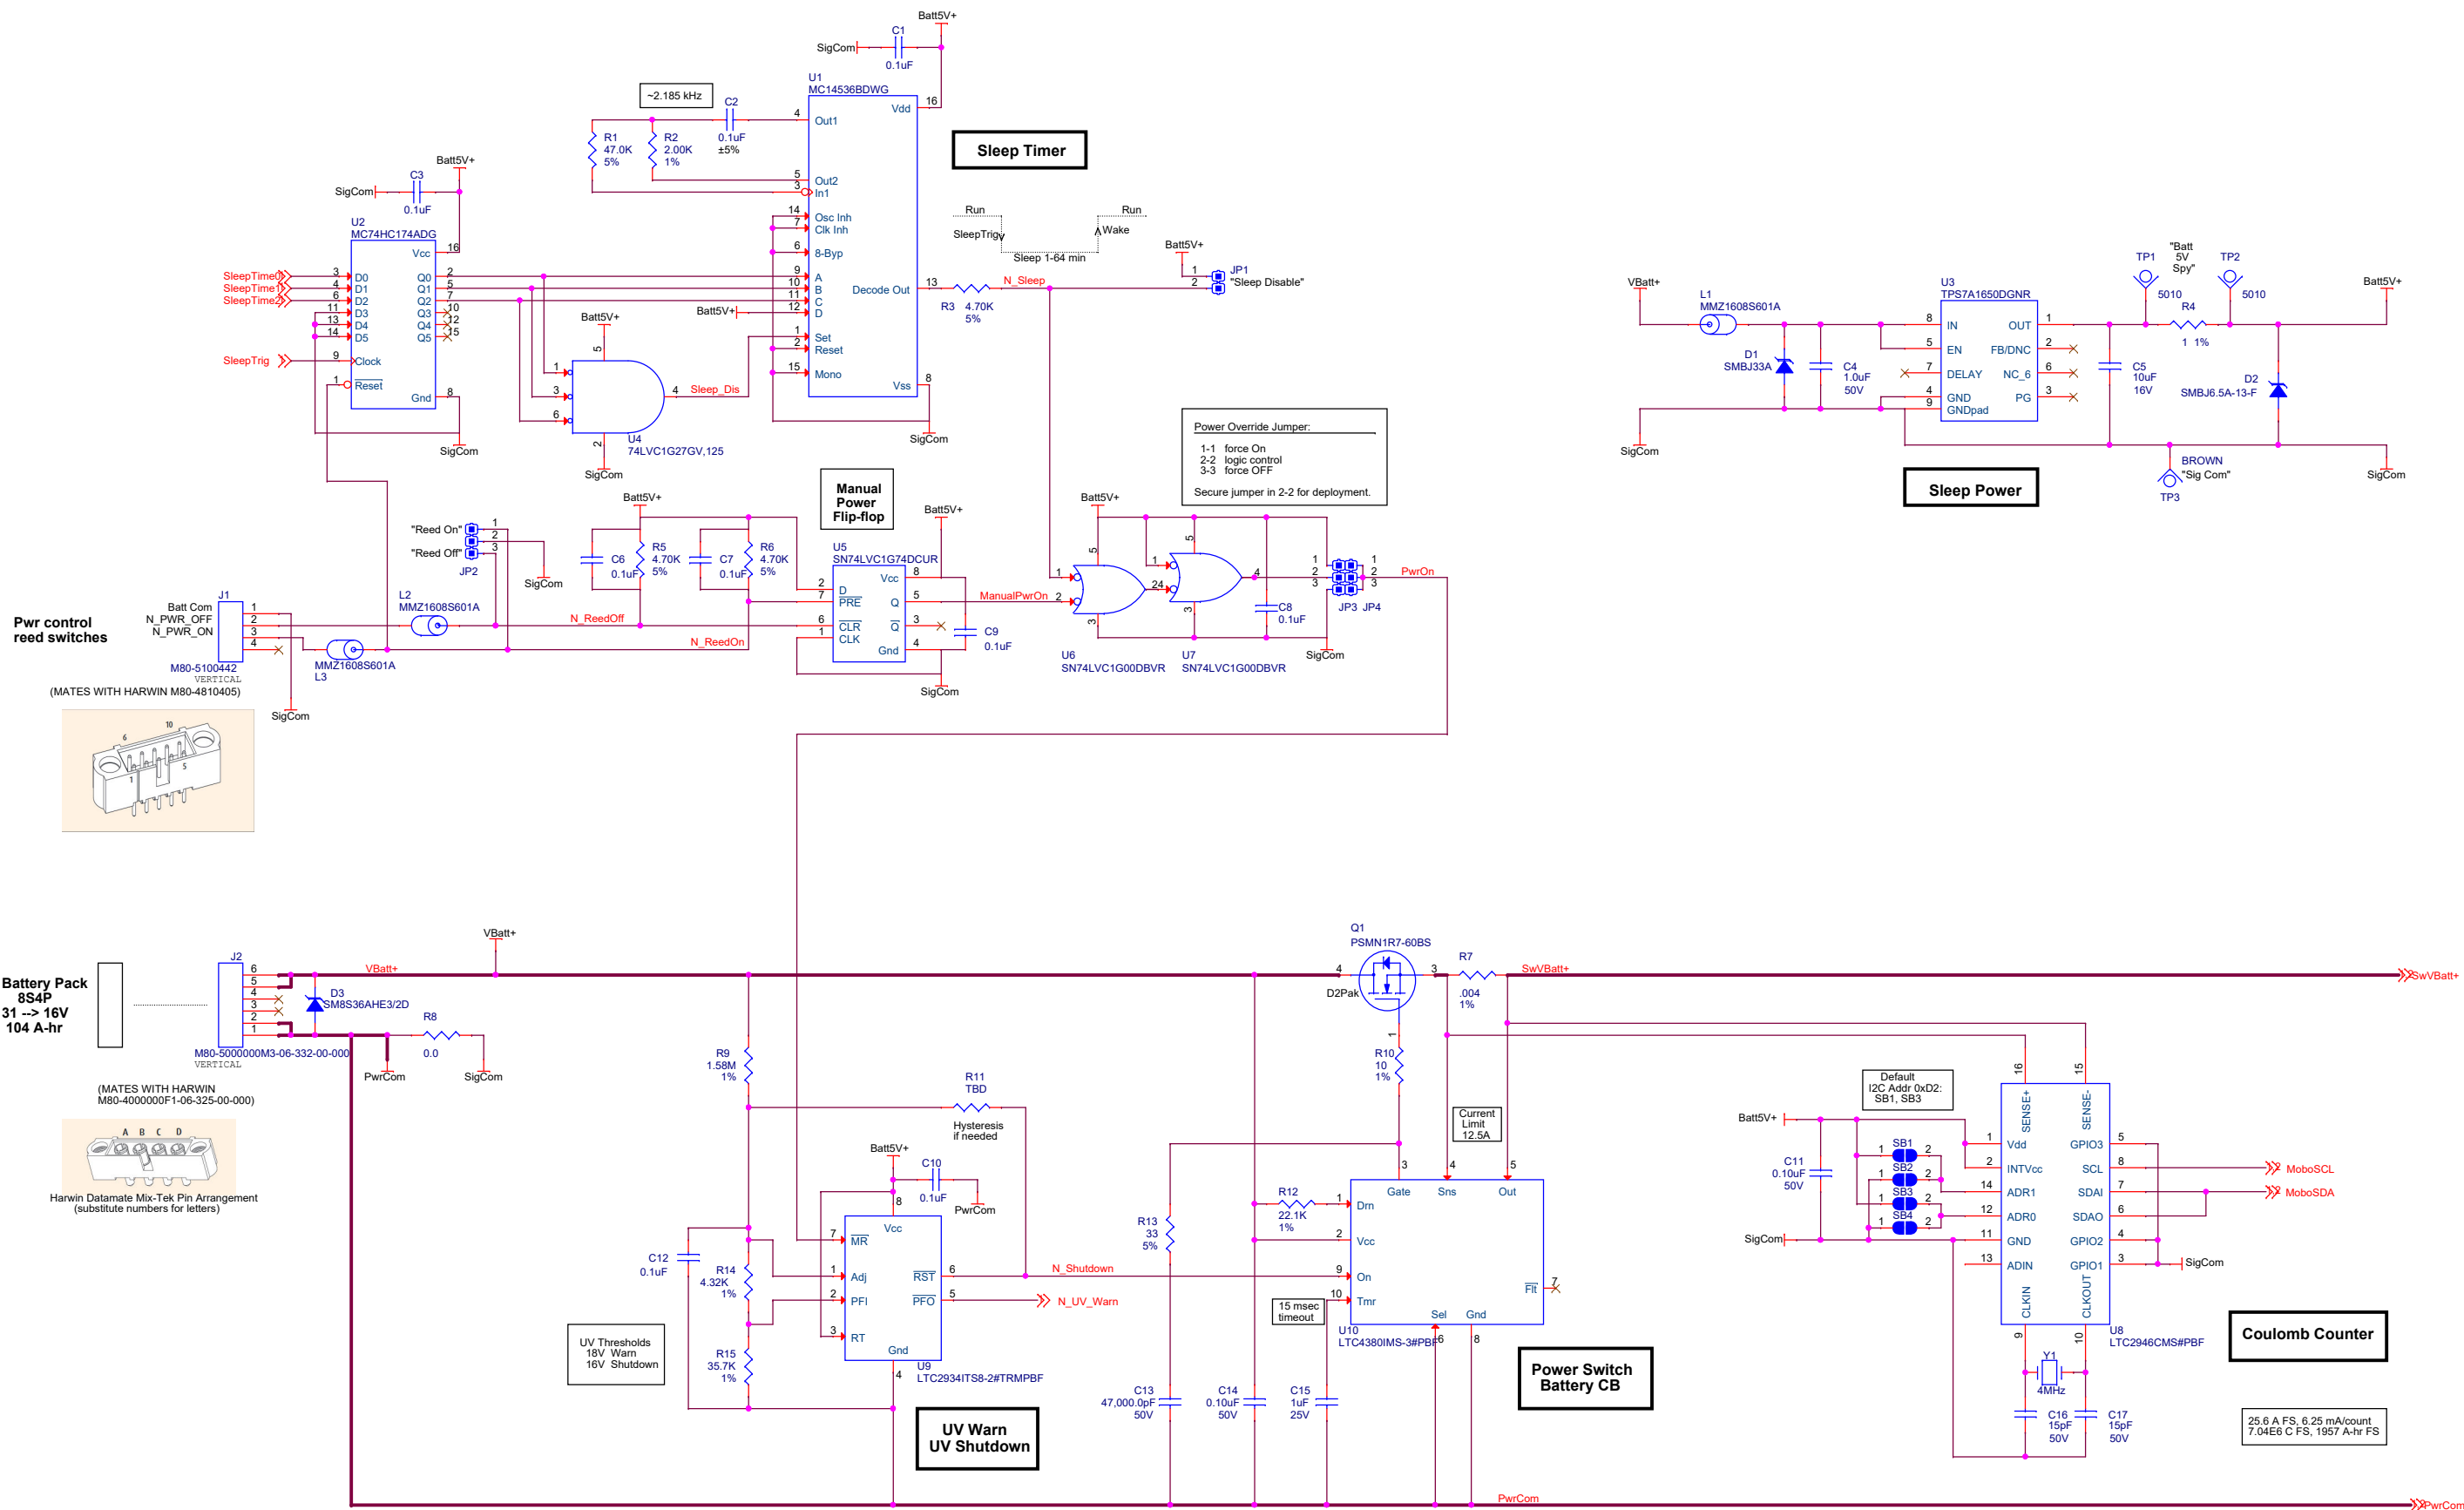

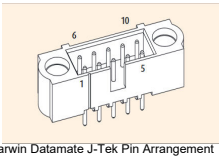

Harwin Datamate J-Tek Pin Arrangement

		Monterey Bay Aquarium Research Institute 7700 Sandholdt Road Moss Landing, CA 95039 MBARI proprietary information (c) MBARI 2017	
Title Schematic, Mobo Interface, LHE Pri Batt, Coastal Float		Document Number 100221634	Rev <Rev>
Size Custom	Date Monday, October 18, 2021	Engineer Mellinger	Sheet 2 of 3
Design File X:\CP\ELECTRICAL ENGR\ORCAD PROJECTS\EDS STUFF\LOWERHALFELEXPRIBATT\SCHEMATICS\LOWERHALFELEXPRIBATT_Schematic			
Schematic Name CPF_LHE_PriBatt_Schematic		Page Name 2_Mobolite	Layout File <Layout File>

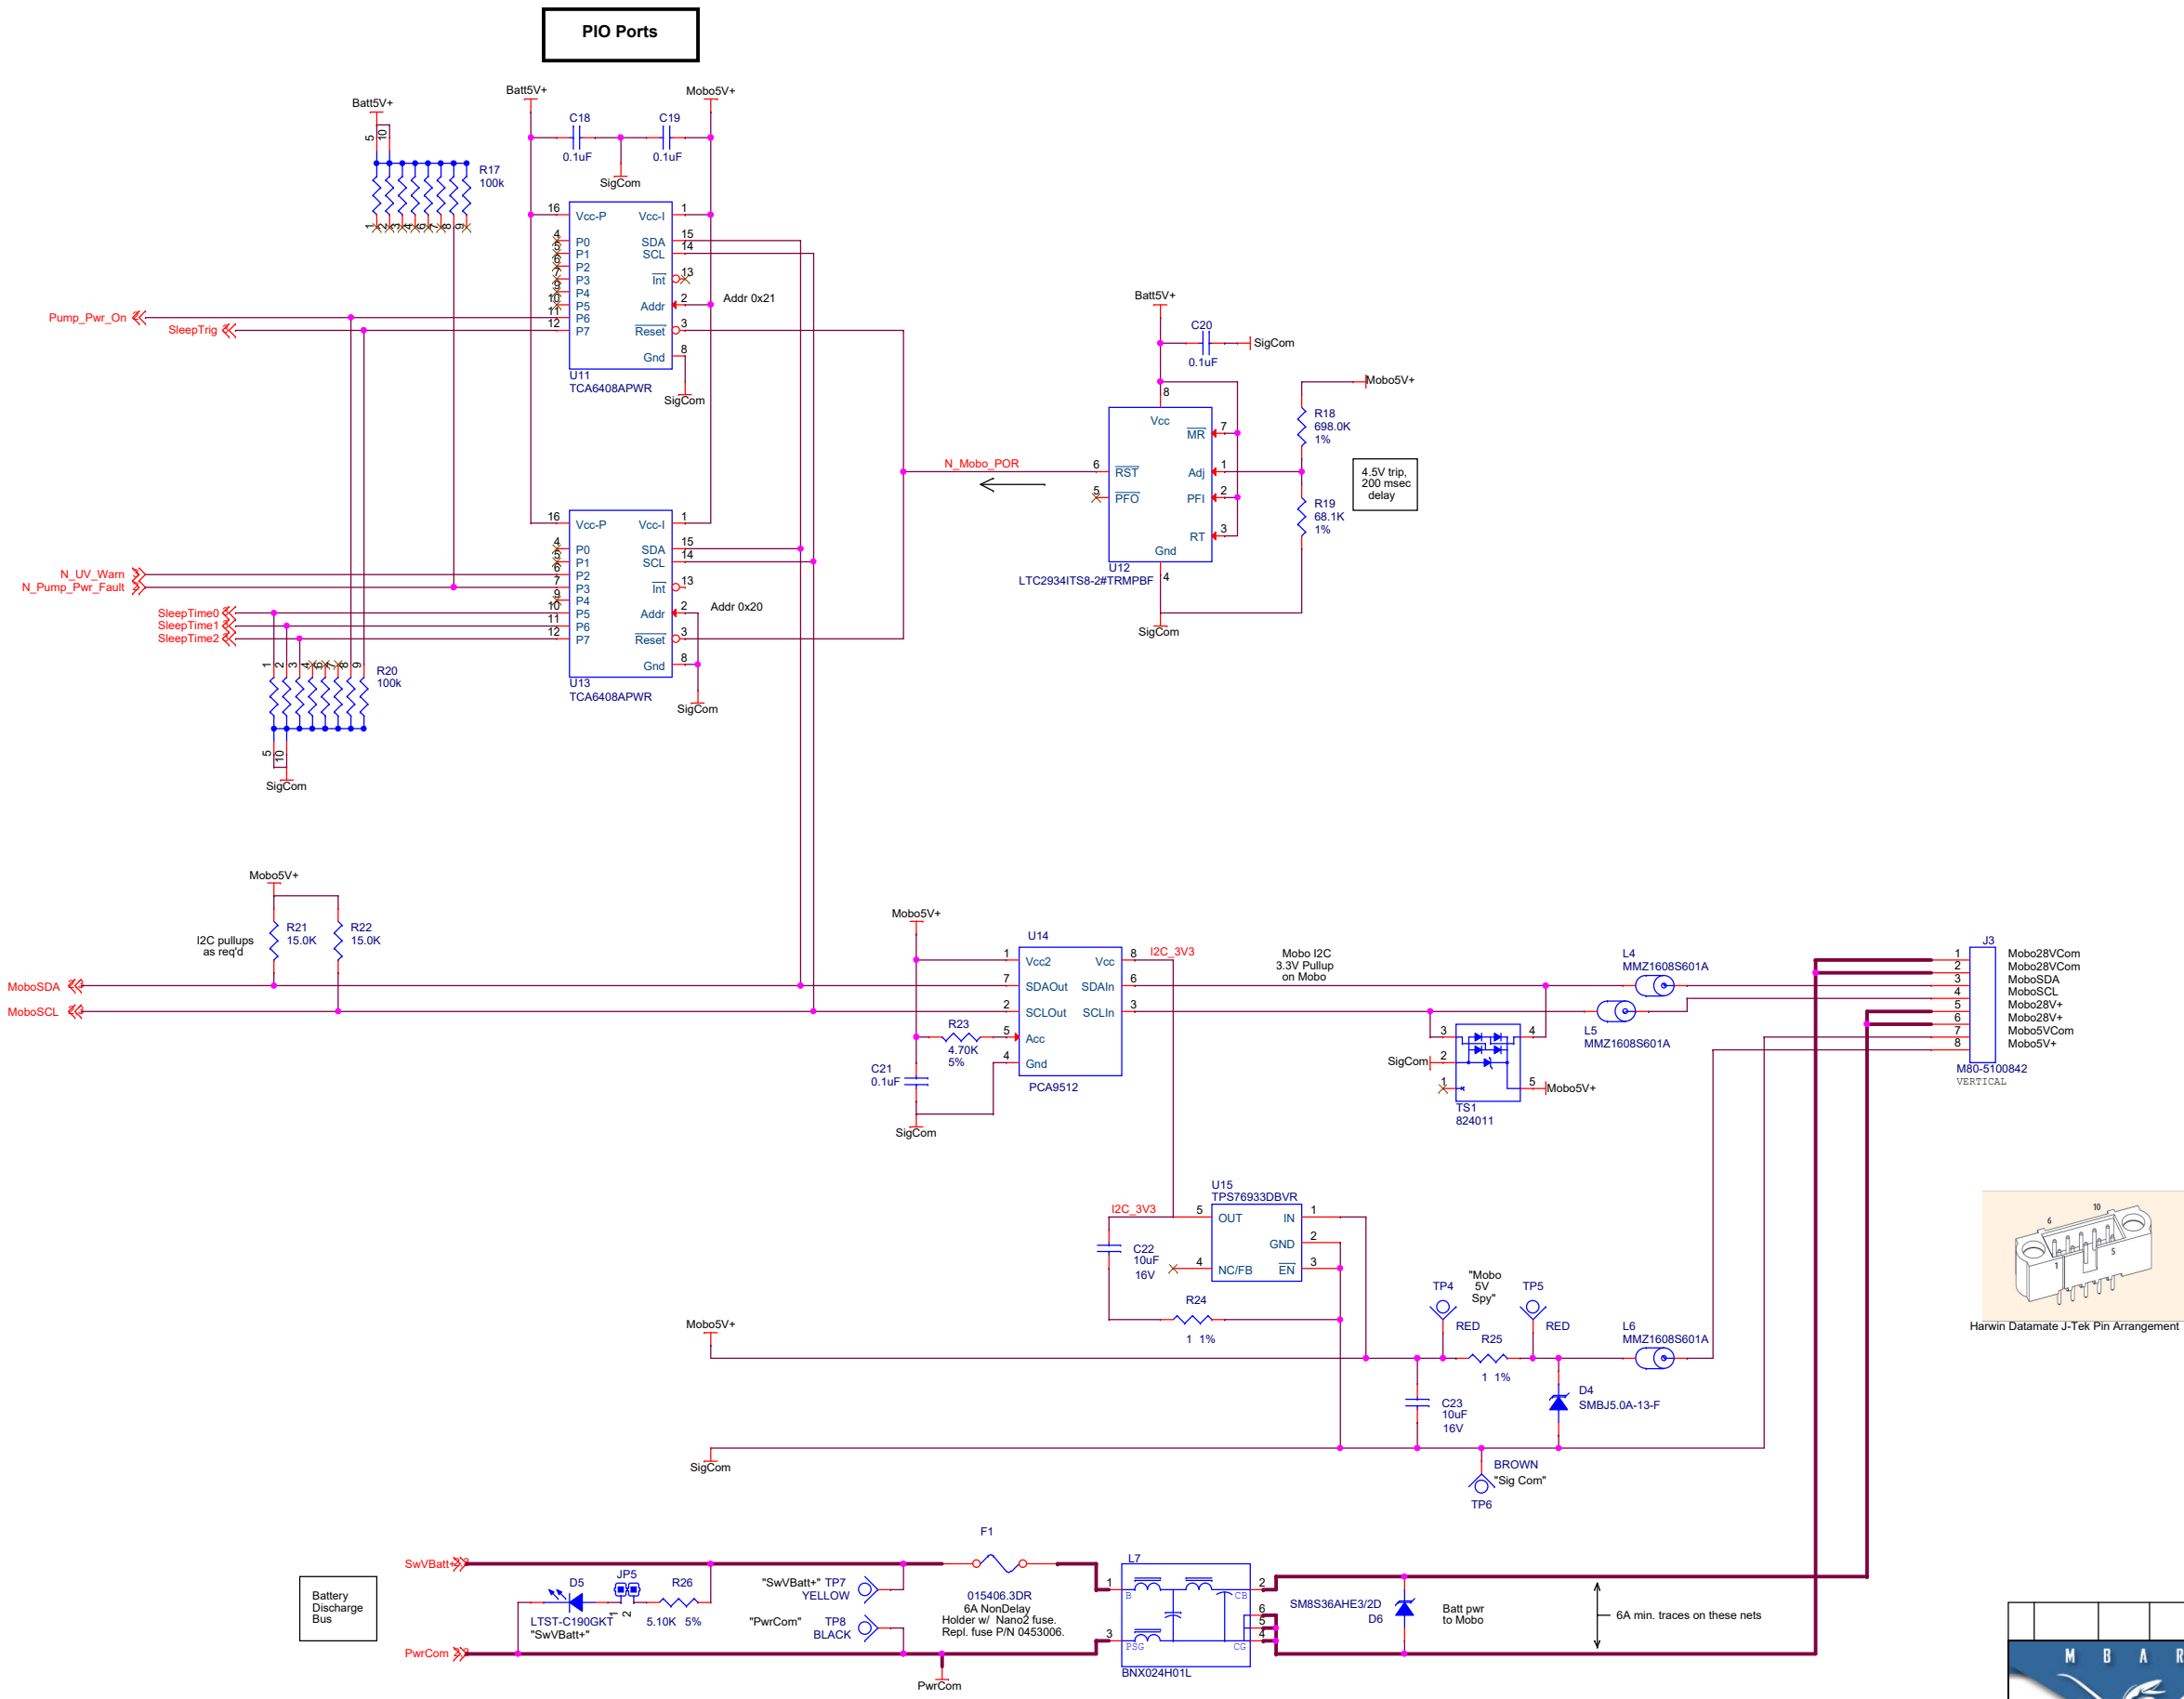